

POR SE 1/4 SEC 25 T2N R2E MDBM


1- RECORD OF SURVEY 43LSM37 7/25/66

2- 160PM49 1-12-93

A-1992 ROLL- TRACT 7028 MB 356-42 (OAKWOOD ESTATES)

B-2007 ROLL- TRACT 8916 MB 490-22 5/25/06

1" = 100'

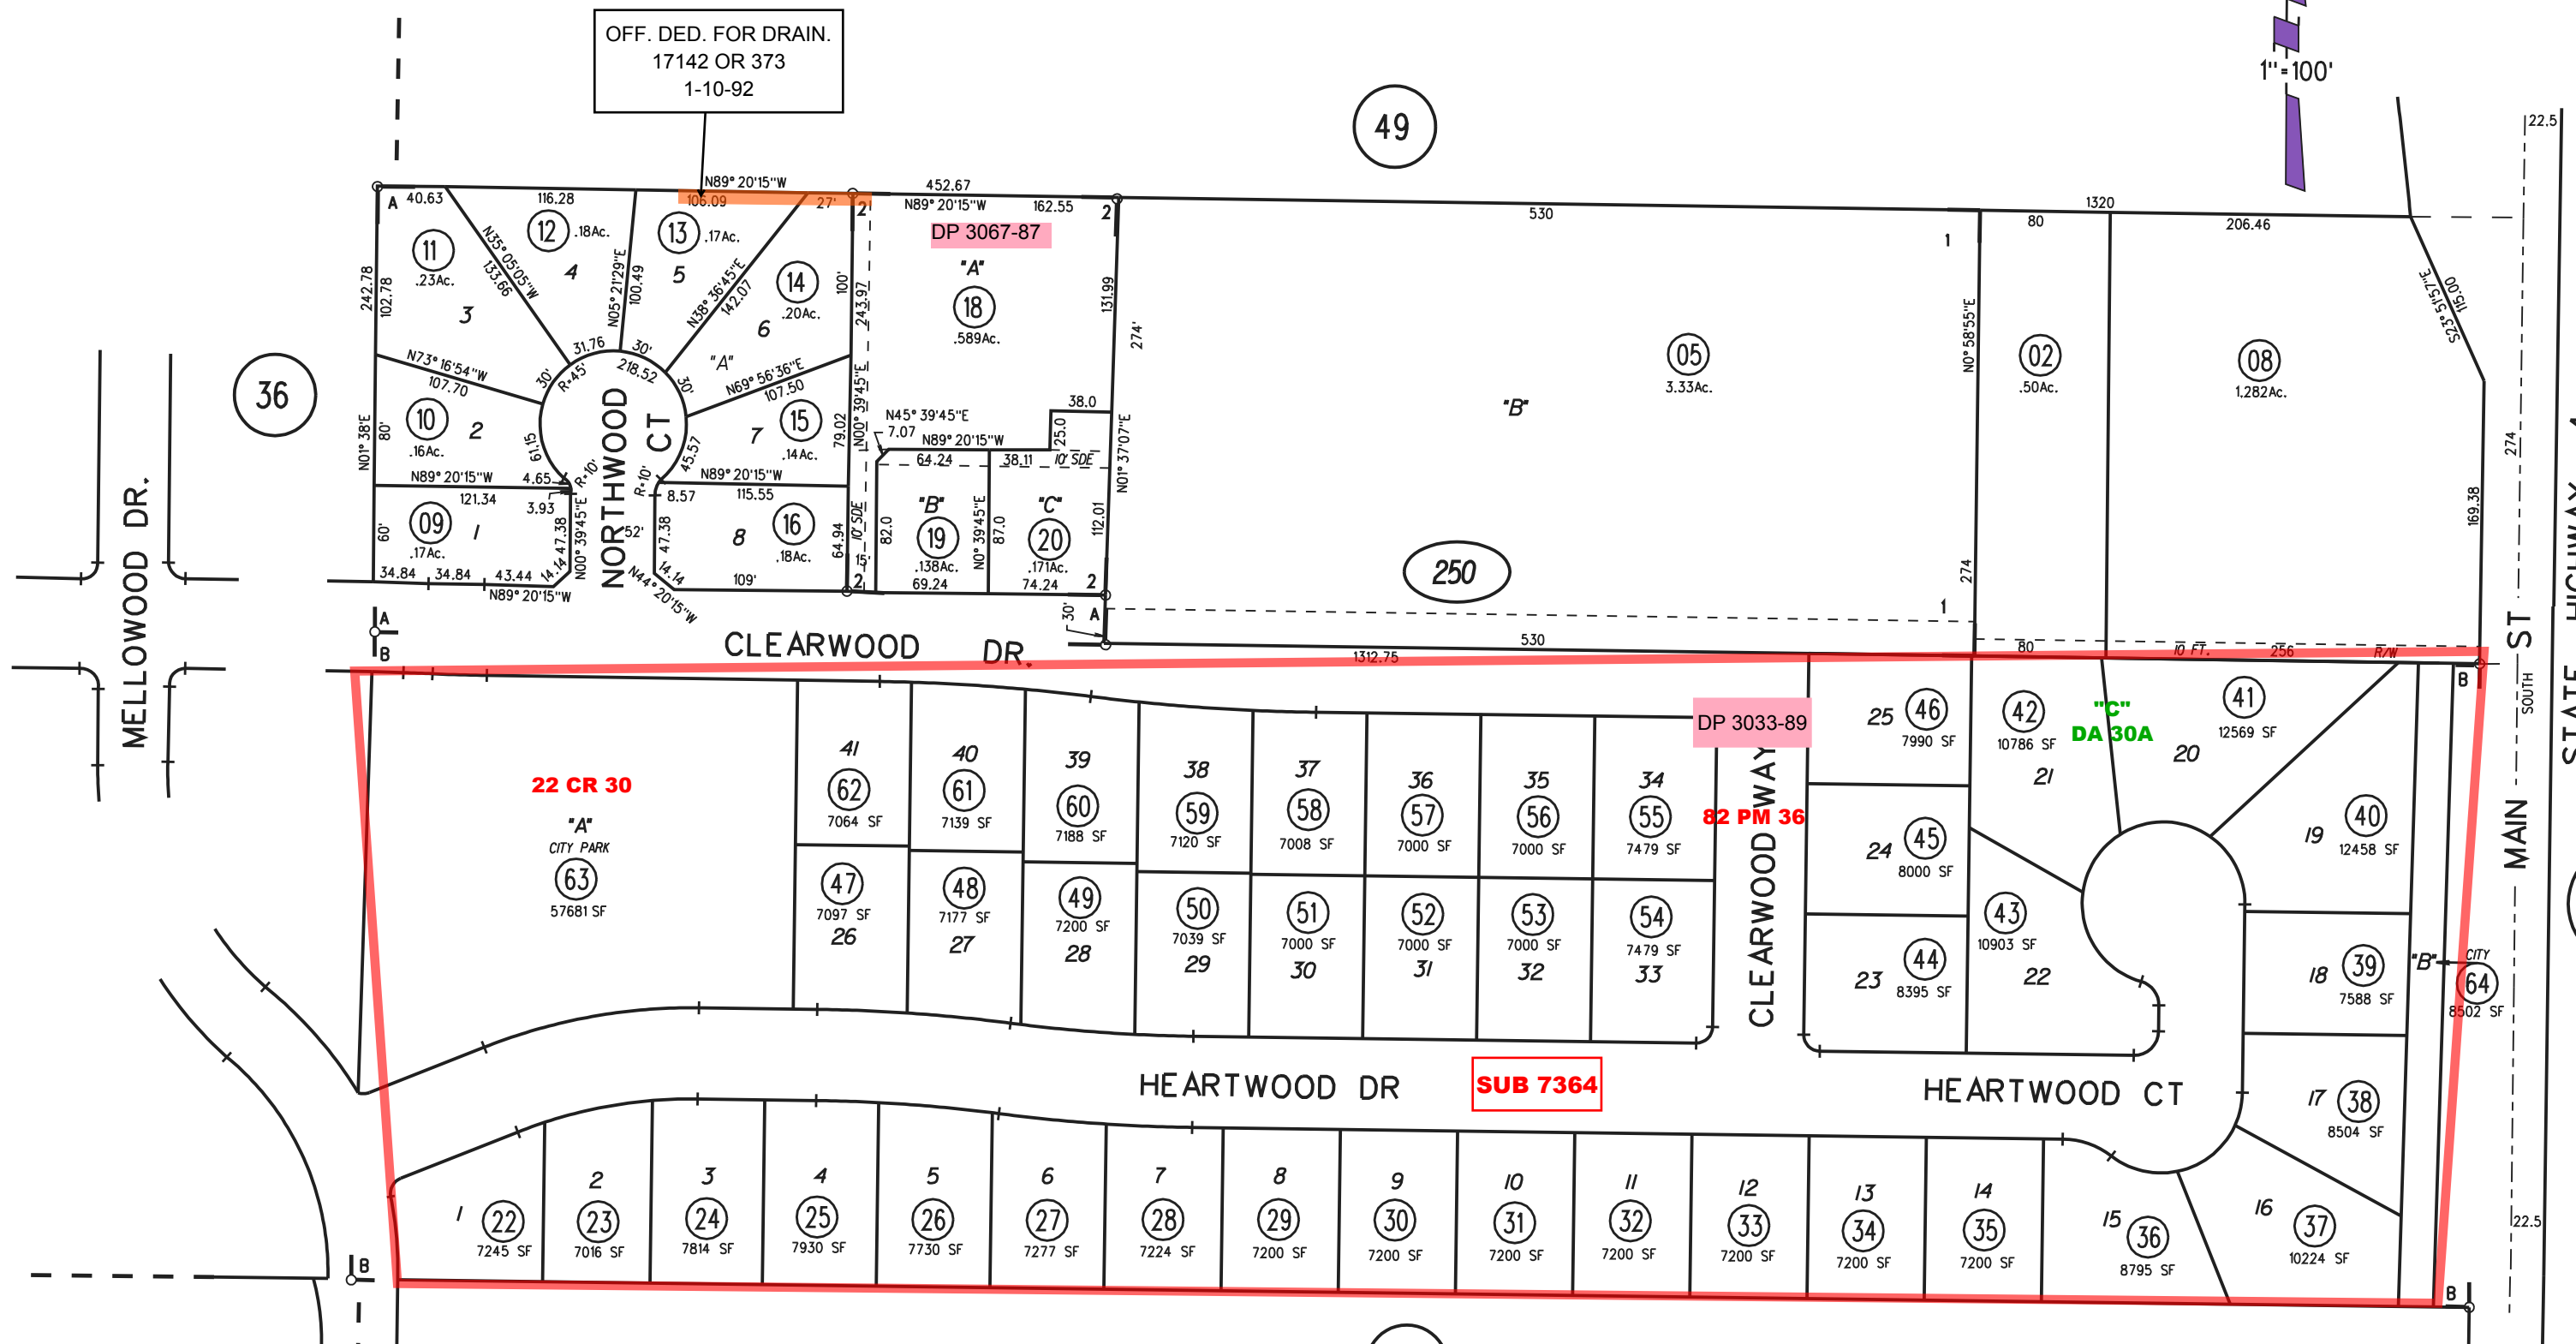

NOTE: THIS MAP WAS PREPARED FOR ASSESSMENT PURPOSES ONLY. NO LIABILITY IS ASSUMED FOR THE ACCURACY OF THE INFORMATION DELINEATED HEREON. ASSESSOR'S PARCELS MAY NOT COMPLY WITH LOCAL LOT SPLIT OR BUILDING SITE ORDINANCES.

P.B.
 33

TR
 8916
 8/21/06