


P.B.
37

28

48

52

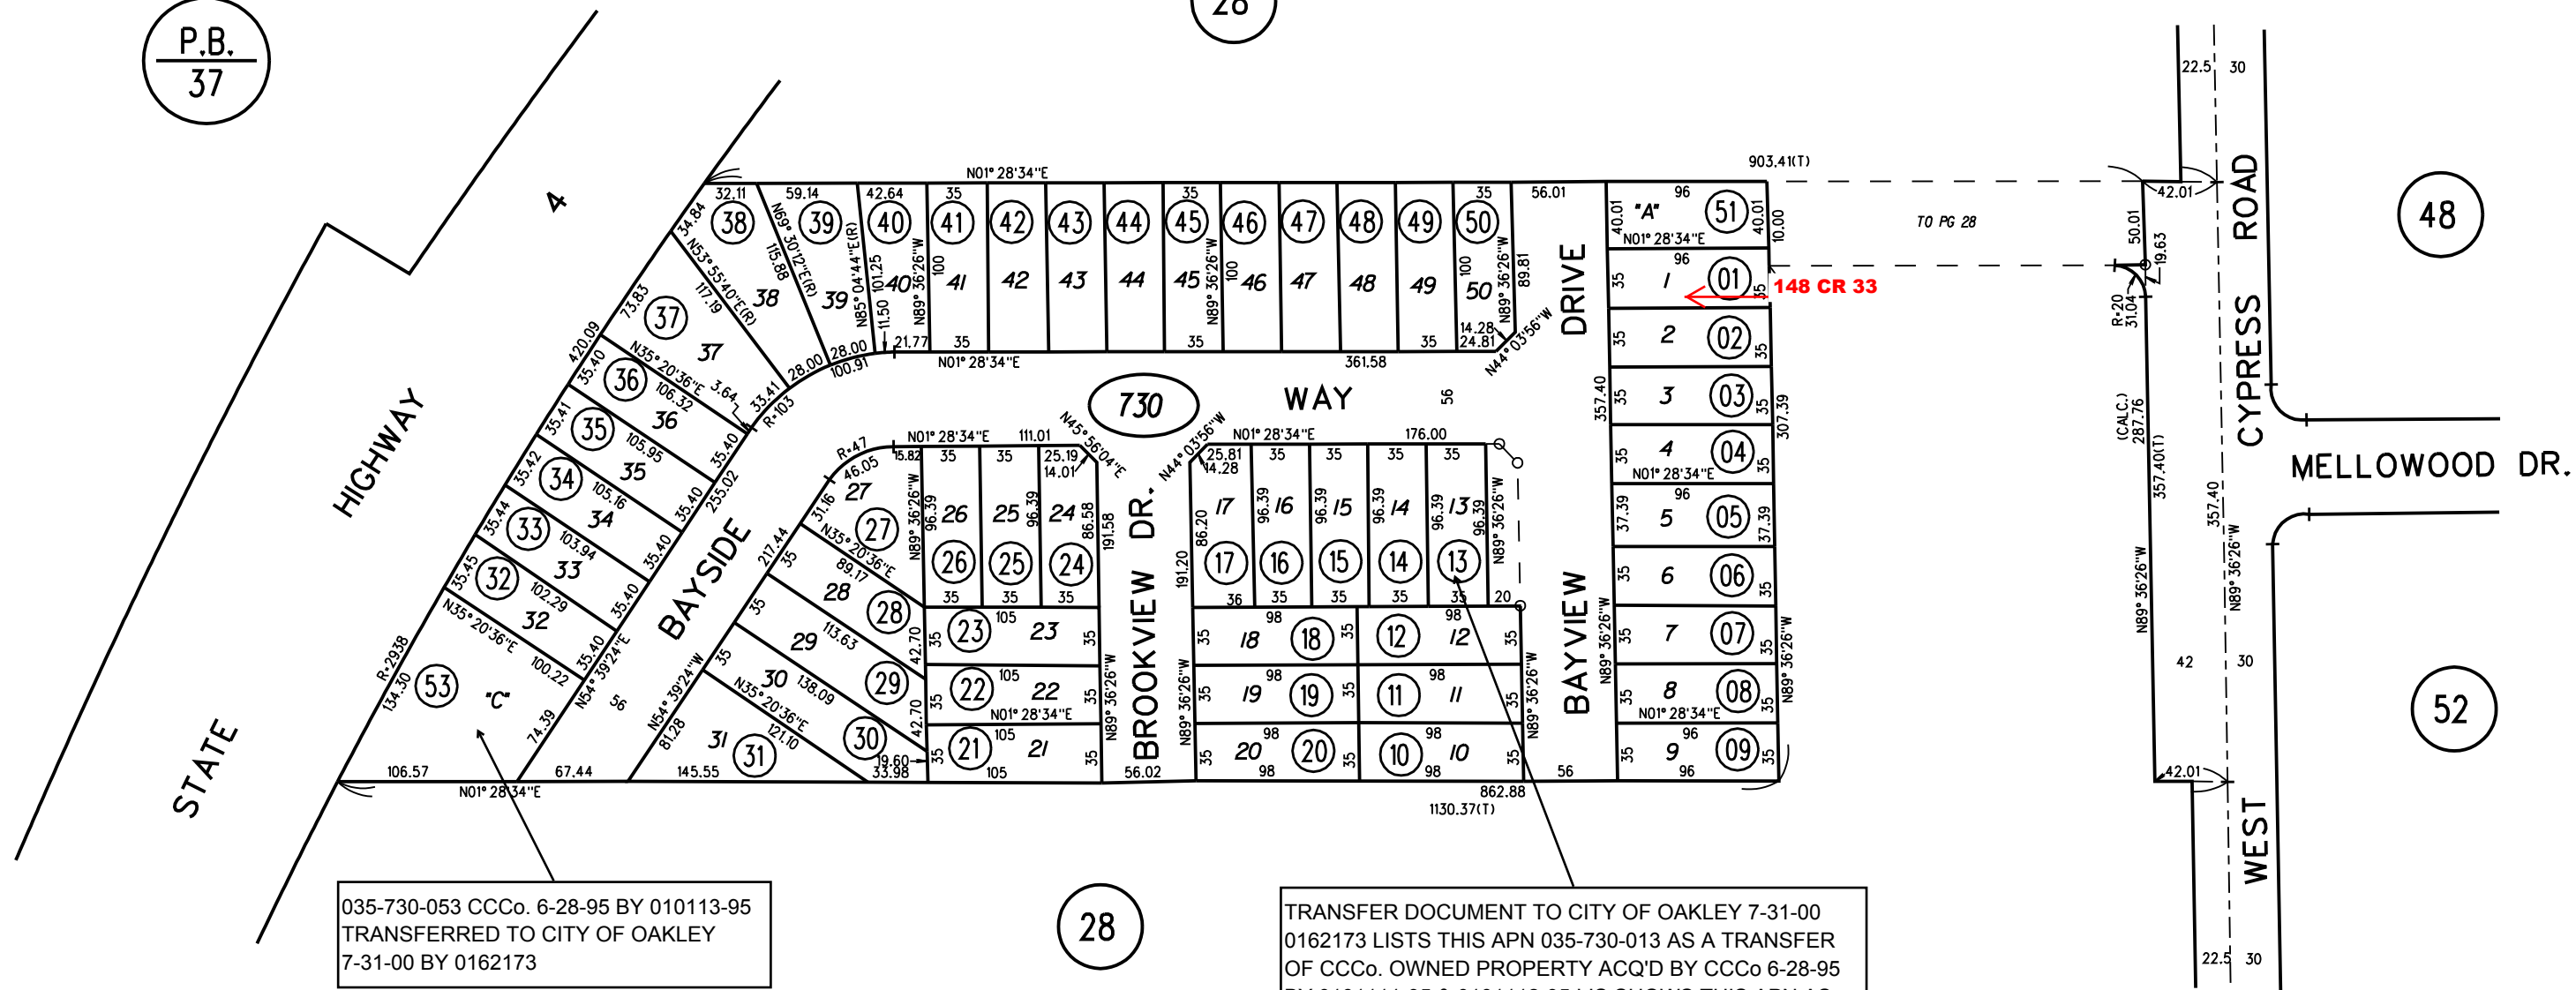

035-730-053 CCCo. 6-28-95 BY 010113-95
TRANSFERRED TO CITY OF OAKLEY
7-31-00 BY 0162173

TRANSFER DOCUMENT TO CITY OF OAKLEY 7-31-00
0162173 LISTS THIS APN 035-730-013 AS A TRANSFER
OF CCCo. OWNED PROPERTY ACQ'D BY CCCo 6-28-95
BY 0101111-95 & 0101112-95 LIS SHOWS THIS APN AS
OWNED BY ROBERT G. SHERMAN 3-13-93 18396 OR 989

28

730

4/18/07

NOTE: THIS MAP WAS PREPARED FOR ASSESSMENT
PURPOSES ONLY. NO LIABILITY IS ASSUMED
FOR THE ACCURACY OF THE INFORMATION
DELINEATED HEREON. ASSESSOR'S PARCELS
MAY NOT COMPLY WITH LOCAL LOT SPLIT
OR BUILDING SITE ORDINANCES.