
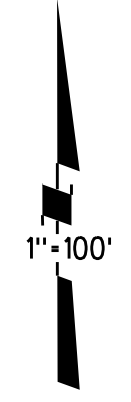


A- CAROL PARK M.B. 32-43
 POR SW¹/₄SEC 24 T2N R2E MDBM
 &
 POR SE¹/₄SEC 23 T2N R2E MDBM

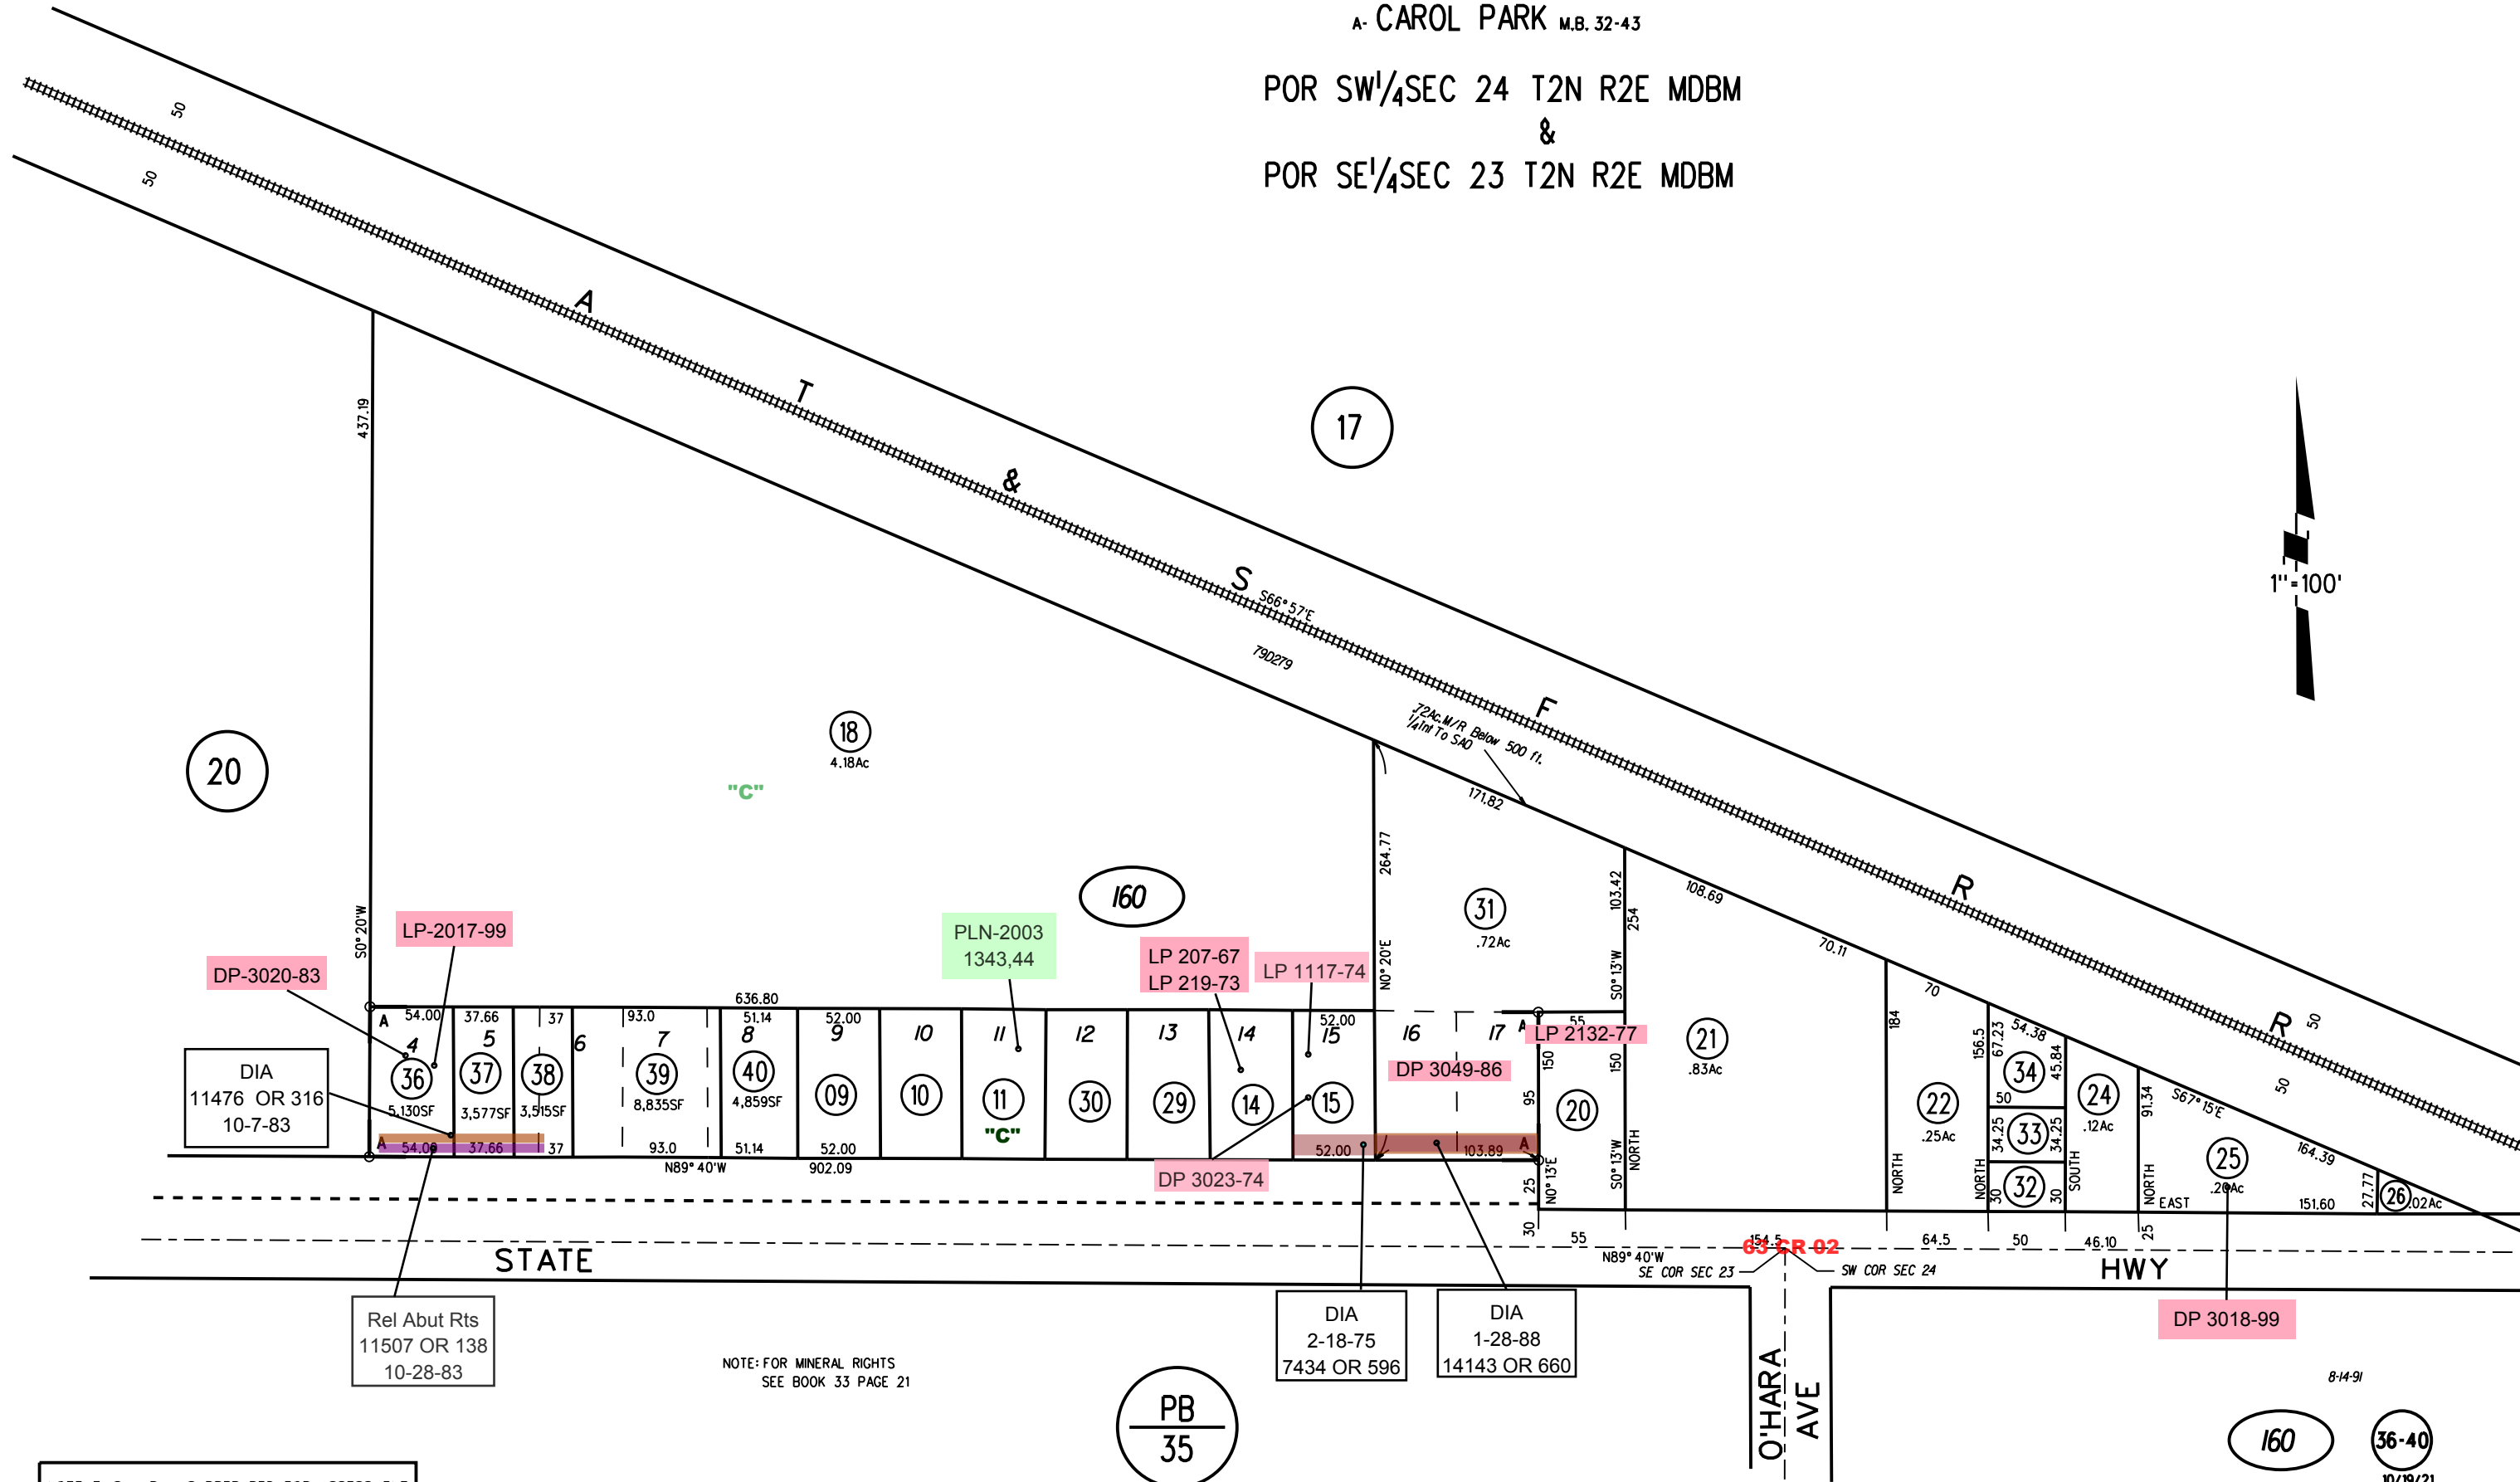

20

17

18
4.18Ac

160

31
.72Ac

21
.83Ac

22
.25Ac

24
.12Ac

25
.20Ac

26
.02Ac

DIA
11476 OR 316
10-7-83

Rel Abut Rts
11507 OR 138
10-28-83

DIA
2-18-75
7434 OR 596

DIA
1-28-88
14143 OR 660

PB
35

DP 3018-99

NOTE: FOR MINERAL RIGHTS
SEE BOOK 33 PAGE 21

NOTE: THIS MAP WAS PREPARED FOR ASSESSMENT PURPOSES ONLY. NO LIABILITY IS ASSUMED FOR THE ACCURACY OF THE INFORMATION DELINEATED HEREON. ASSESSOR'S PARCELS MAY NOT COMPLY WITH LOCAL LOT SPLIT OR BUILDING SITE ORDINANCES.

160 36-40
10/19/21