
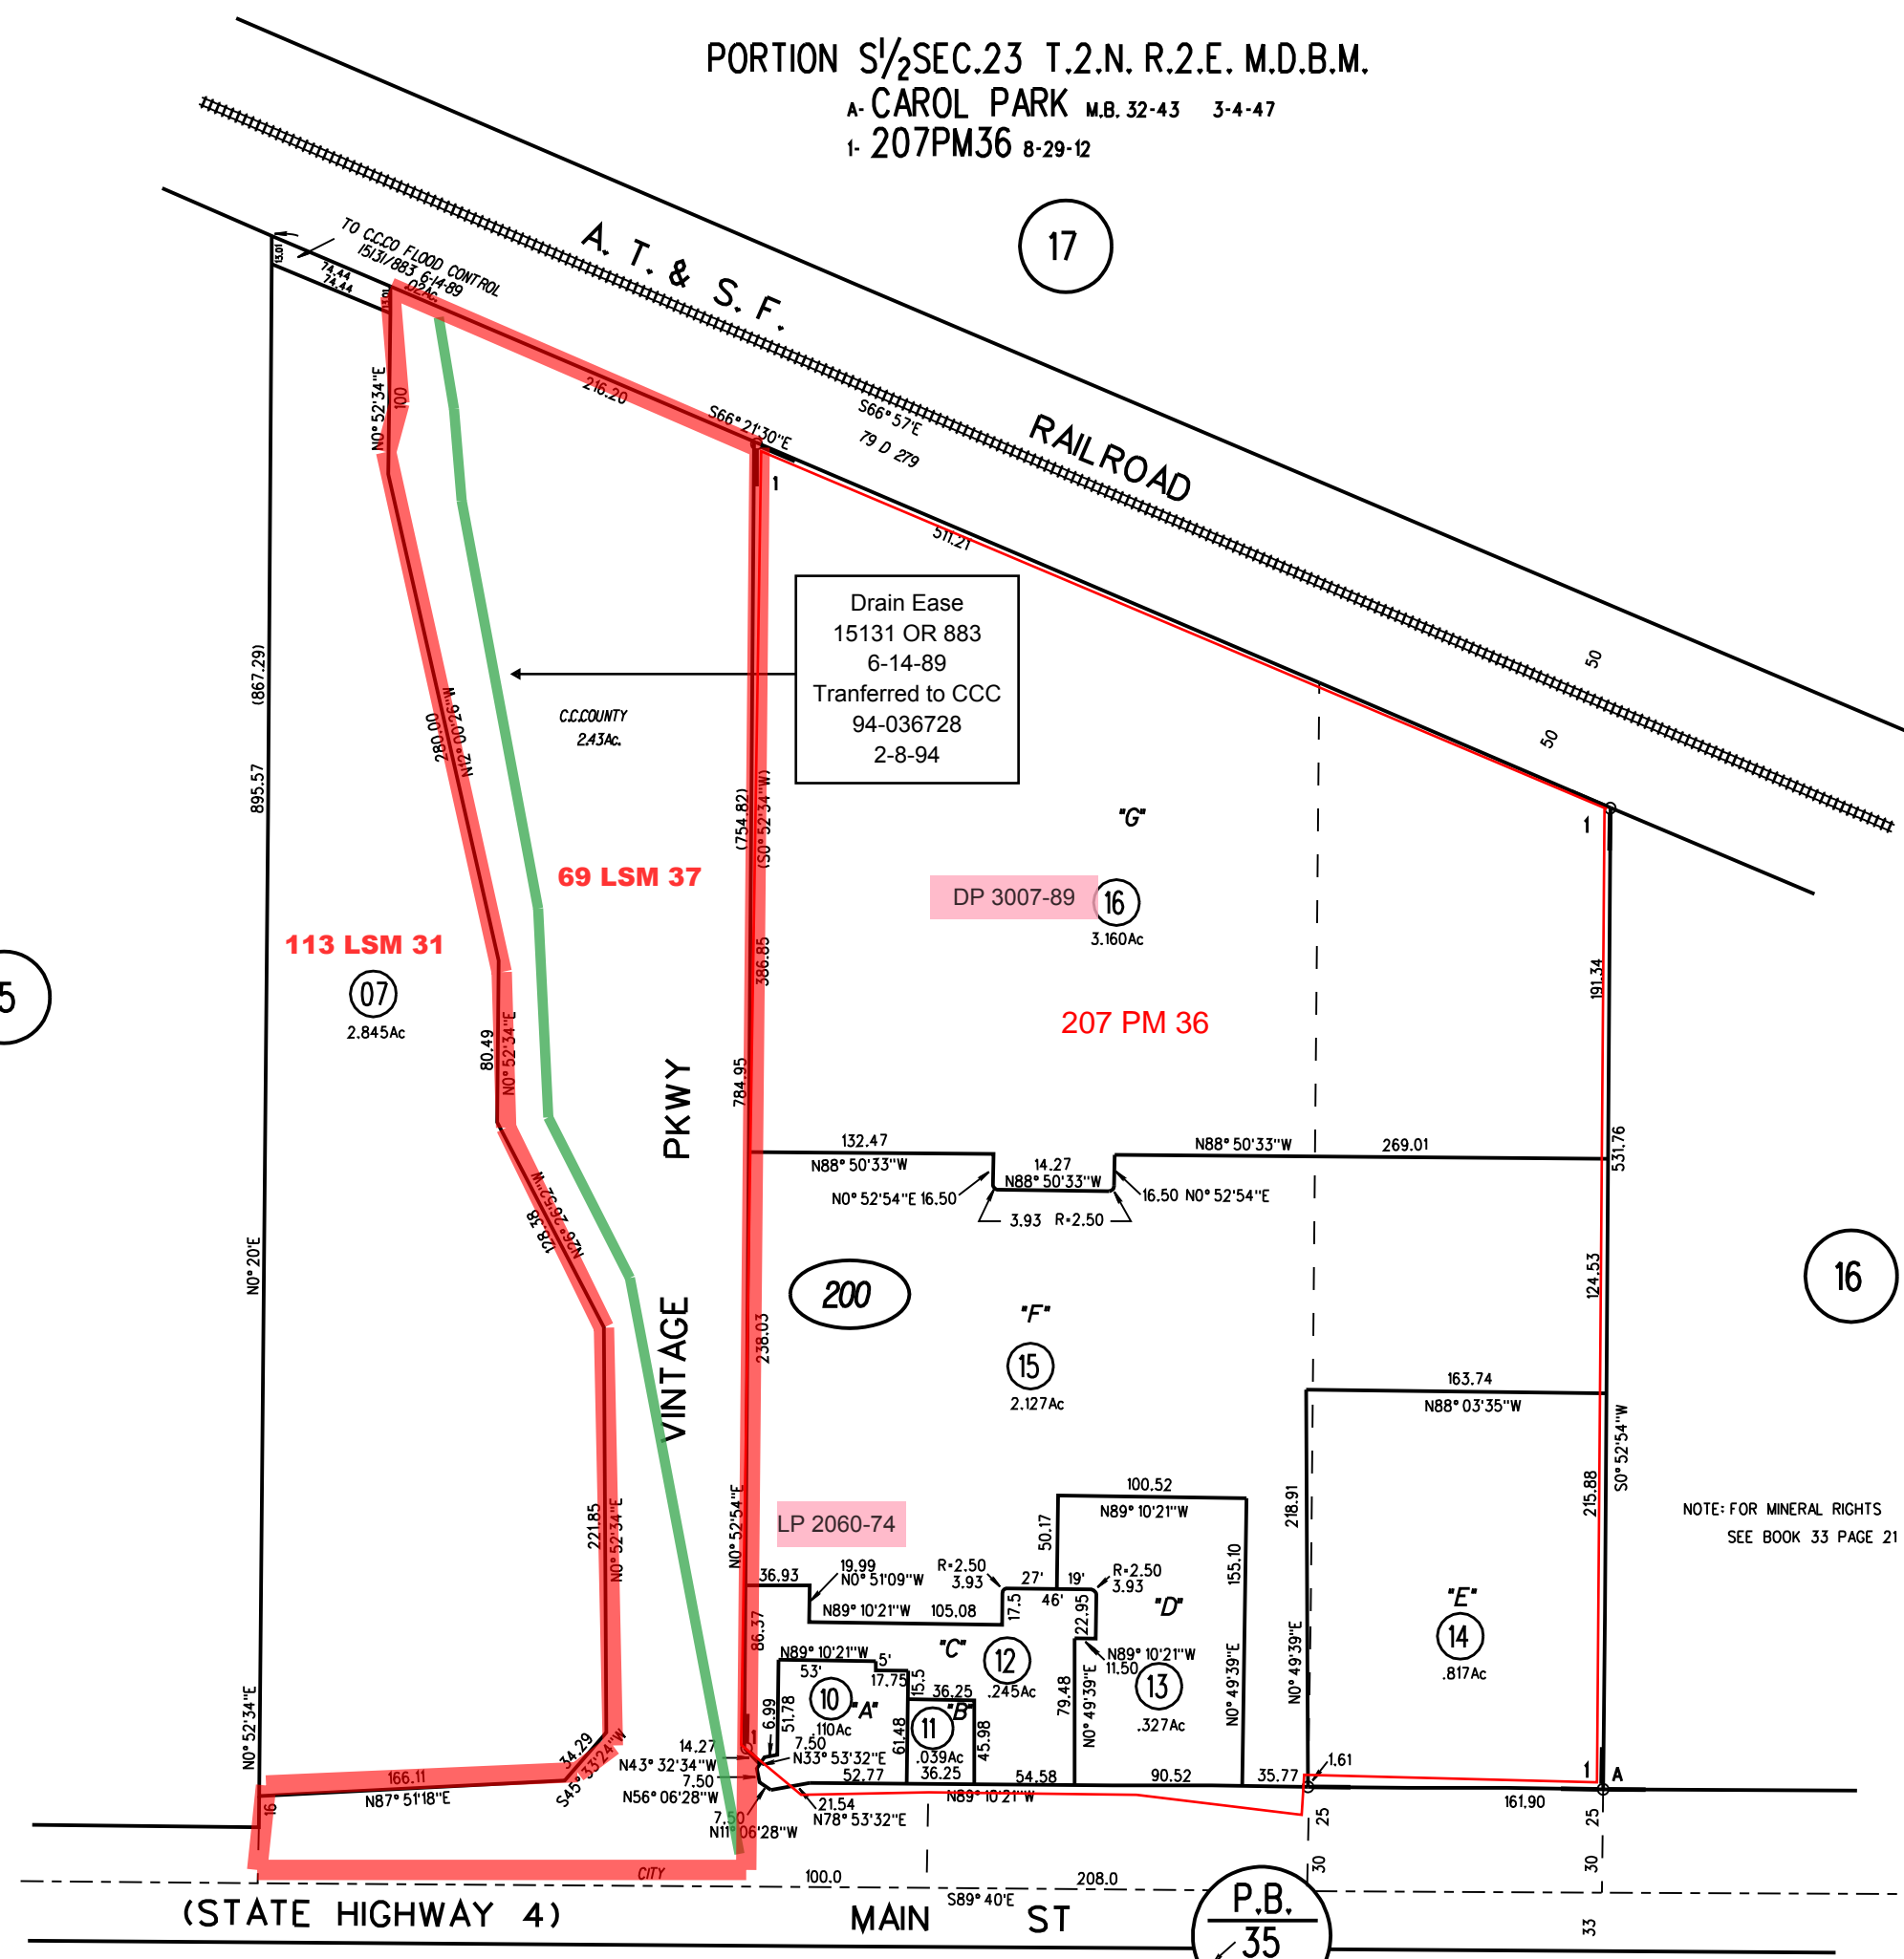


PORTION S 1/2 SEC. 23 T. 2. N. R. 2. E. M. D. B. M.

A- CAROL PARK M.B. 32-43 3-4-47

1- 207PM36 8-29-12

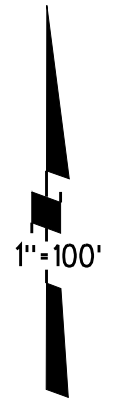

Drain Ease
15131 OR 883
6-14-89
Transferred to CCC
94-036728
2-8-94

DP 3007-89
3.160Ac

LP 2060-74

NOTE: FOR MINERAL RIGHTS
SEE BOOK 33 PAGE 21

NOTE: THIS MAP WAS PREPARED FOR ASSESSMENT PURPOSES ONLY. NO LIABILITY IS ASSUMED FOR THE ACCURACY OF THE INFORMATION DELINEATED HEREON. ASSESSOR'S PARCELS MAY NOT COMPLY WITH LOCAL LOT SPLIT OR BUILDING SITE ORDINANCES.

200

207 PM36

1/29/13

P.B.
35