
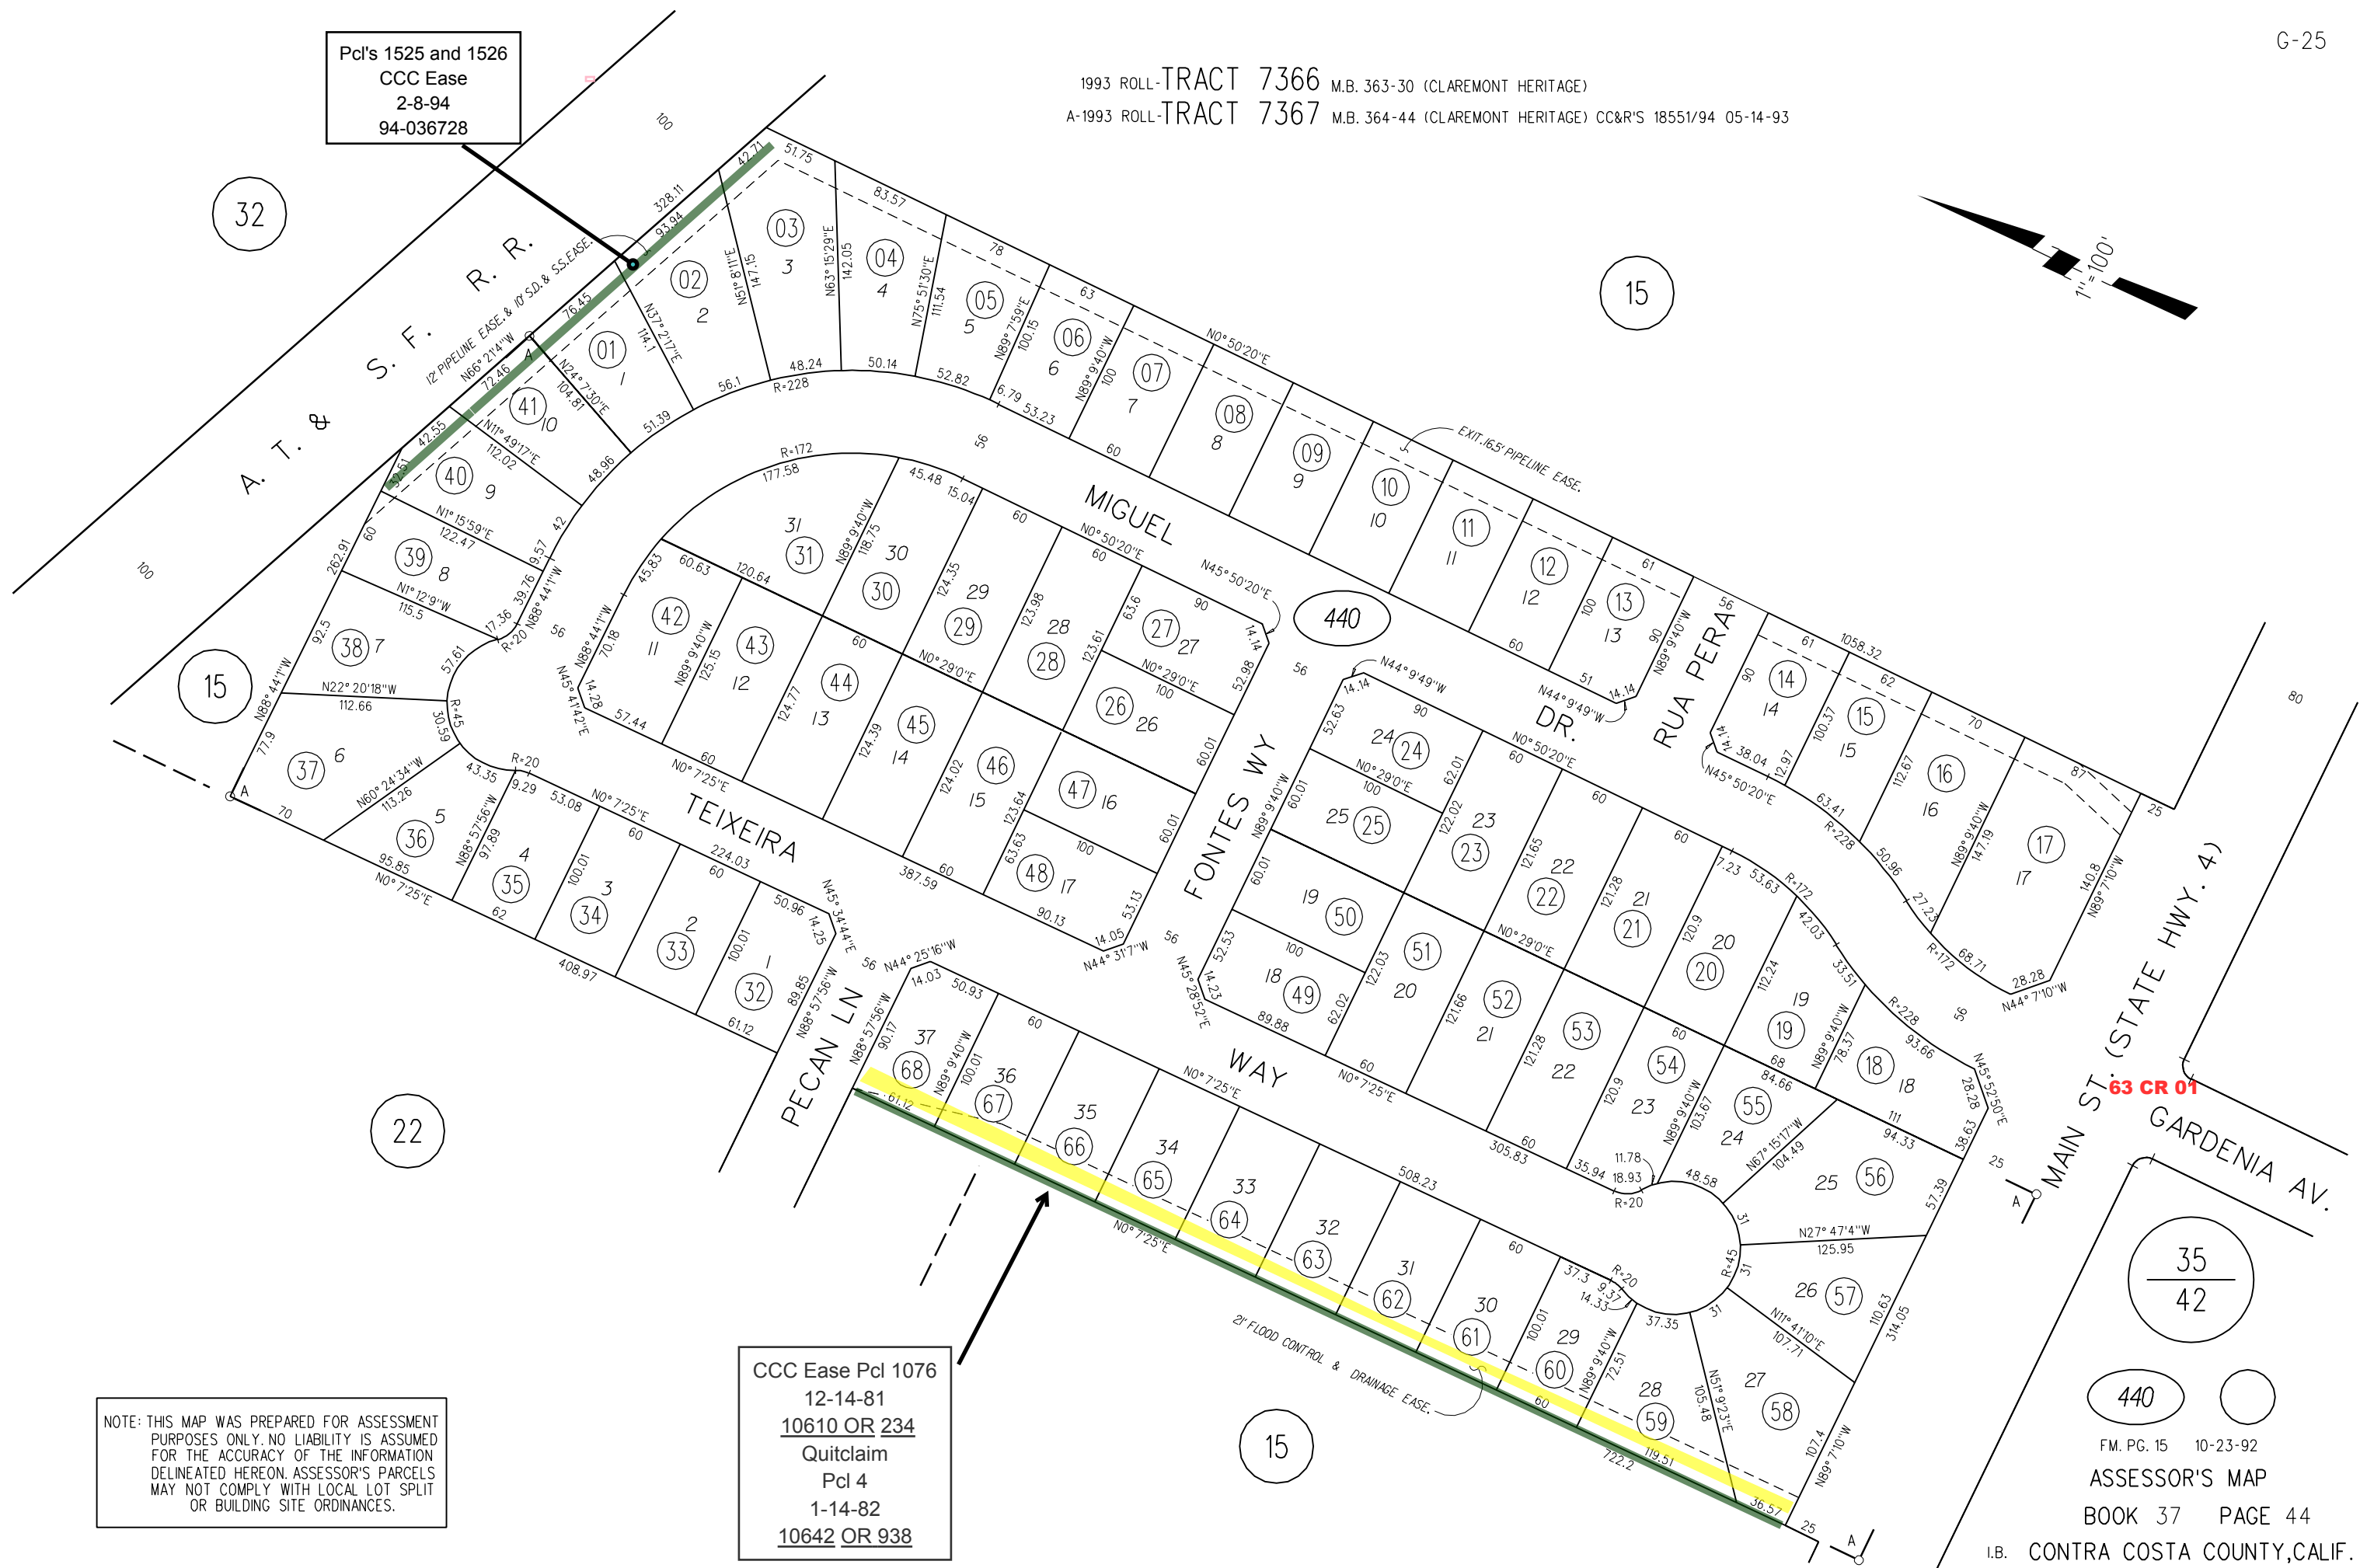


1993 ROLL-TRACT 7366 M.B. 363-30 (CLAREMONT HERITAGE)
A-1993 ROLL-TRACT 7367 M.B. 364-44 (CLAREMONT HERITAGE) CC&R'S 18551/94 05-14-93

Pcl's 1525 and 1526
CCC Ease
2-8-94
94-036728

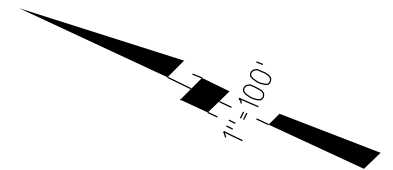

NOTE: THIS MAP WAS PREPARED FOR ASSESSMENT PURPOSES ONLY. NO LIABILITY IS ASSUMED FOR THE ACCURACY OF THE INFORMATION DELINEATED HEREON. ASSESSOR'S PARCELS MAY NOT COMPLY WITH LOCAL LOT SPLIT OR BUILDING SITE ORDINANCES.

CCC Ease Pcl 1076
12-14-81
10610 OR 234
Quitclaim
Pcl 4
1-14-82
10642 OR 938

35
42

440

FM. PG. 15 10-23-92
ASSESSOR'S MAP
BOOK 37 PAGE 44
I.B. CONTRA COSTA COUNTY, CALIF.