



1997 ROLL - TRACT 7654 M.B. 386-5 (THE VINTAGE UNIT9)  
A-1992 ROLL - PCL B TRACT 7585 M.B. 357-21 (THE VINTAGE UNIT8)

43

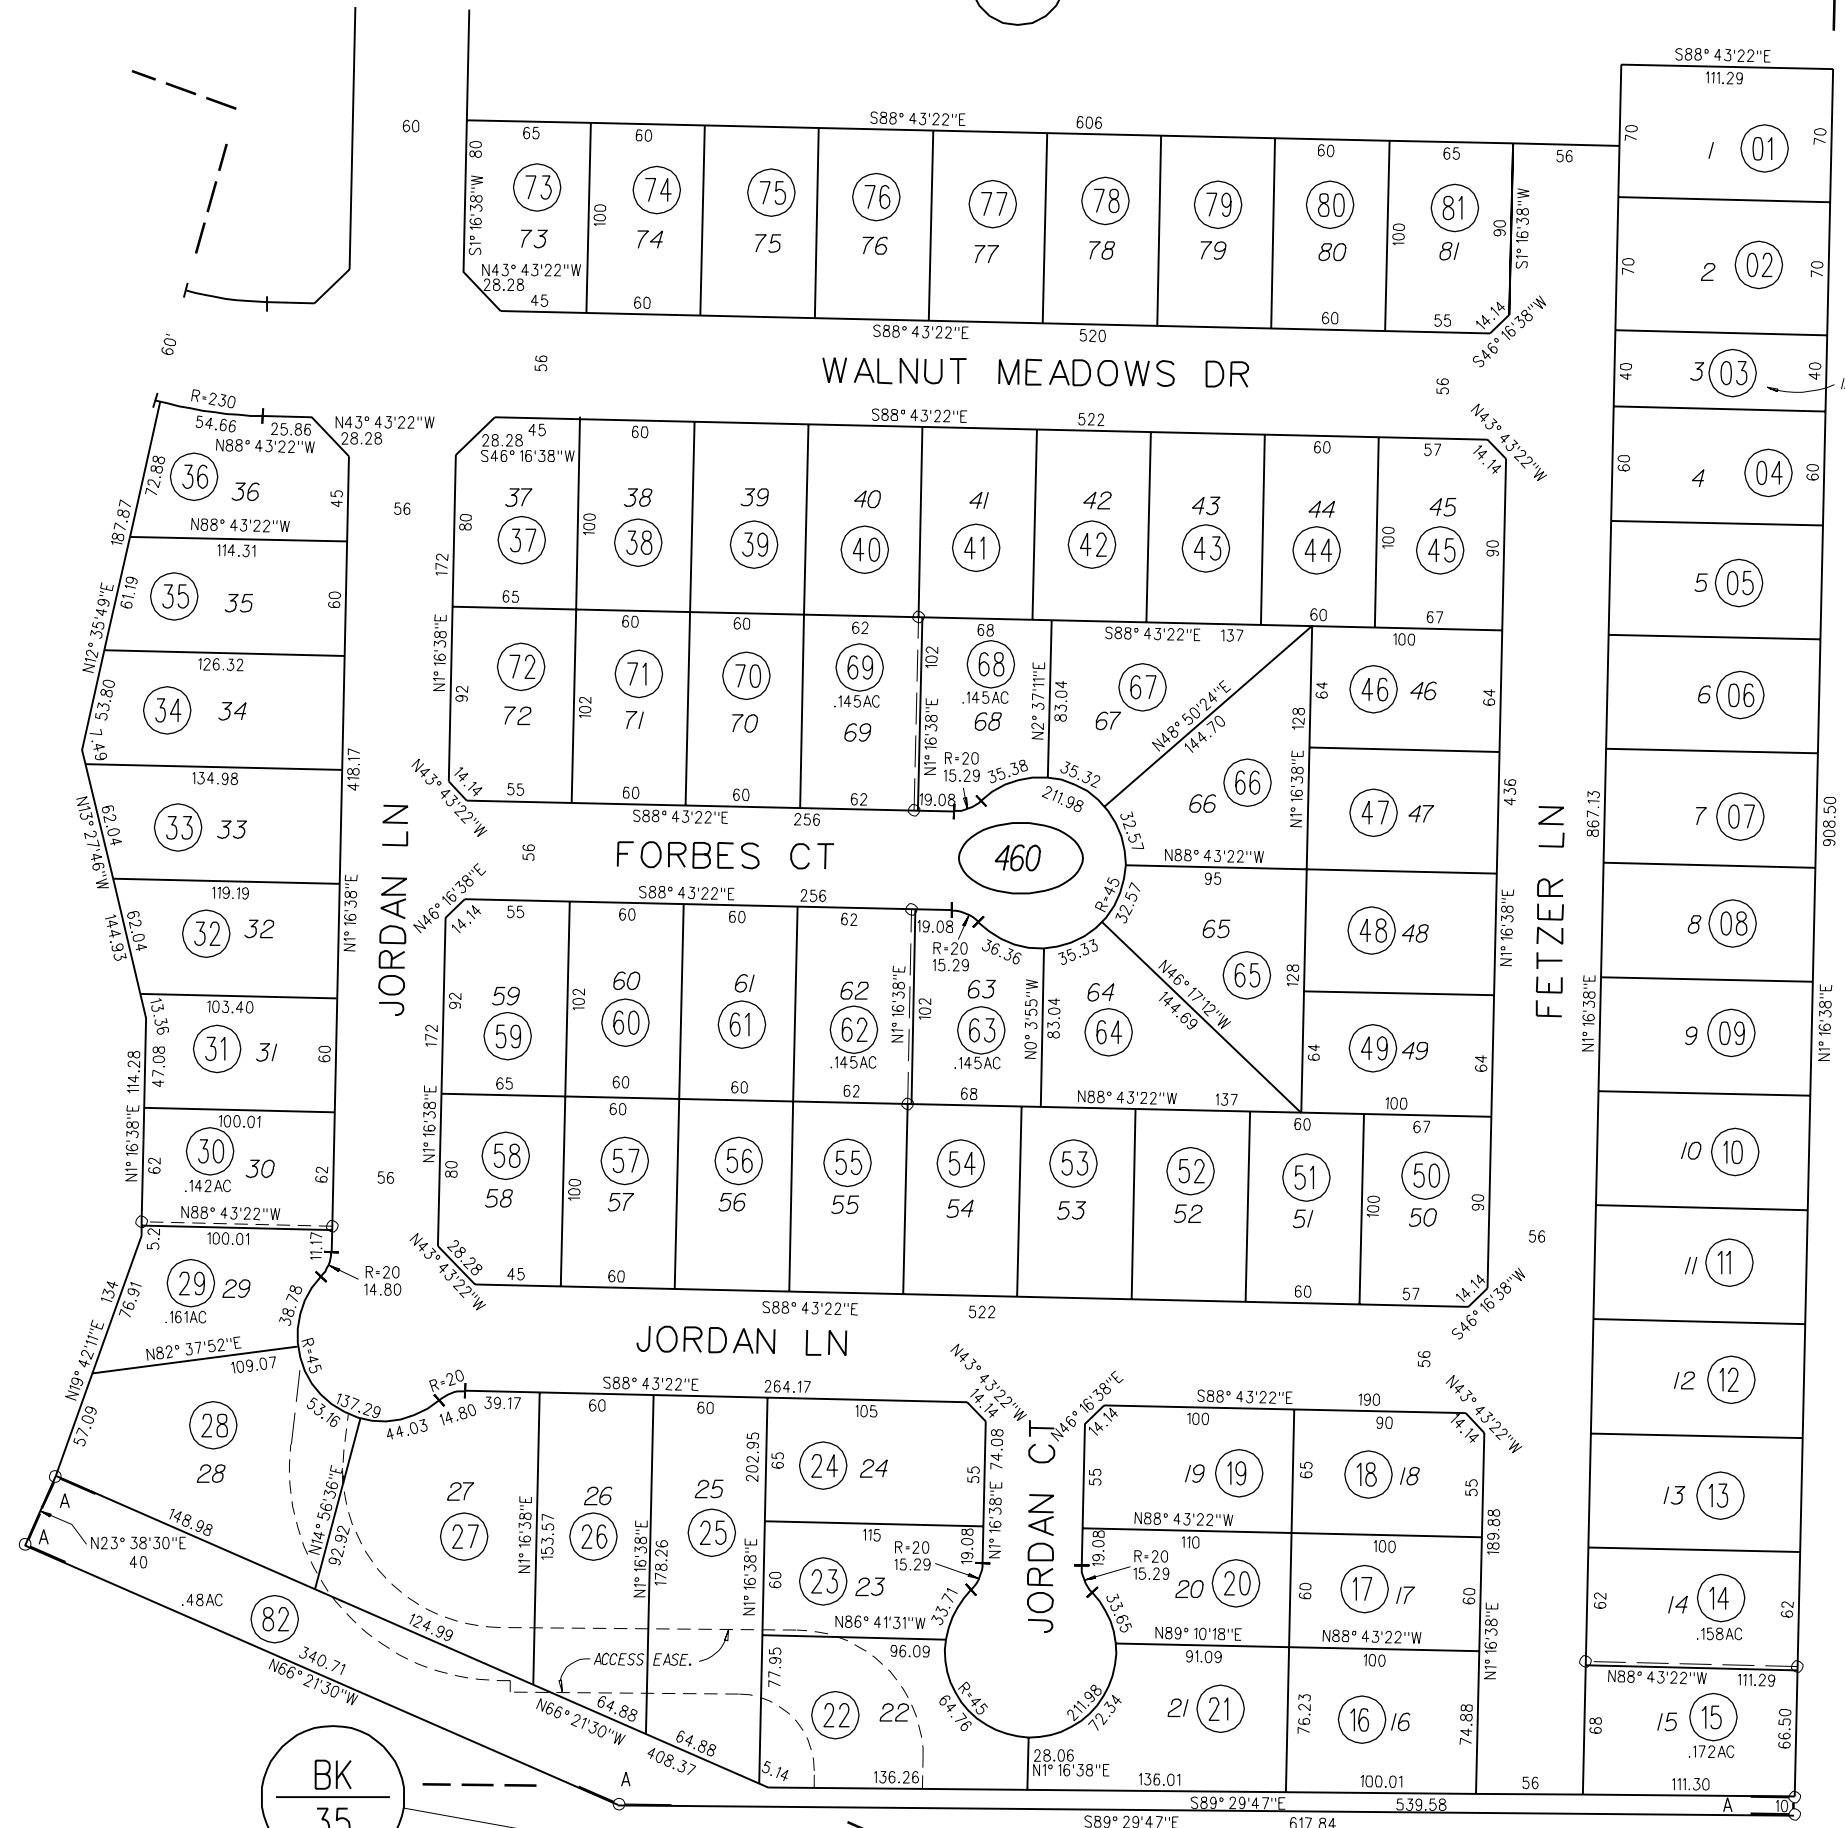

LOT 3 IRONHORSE SANITARY EASE.

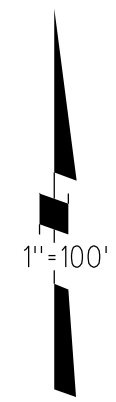

38

19

16

BK 35

REVISED	CHANGE	BY
07-15-98	LLAS NO NEW CRE	MJ

460

FM. PG.17 07-02-96  
ASSESSOR'S MAP

BOOK 37 PAGE 46

CONTRA COSTA COUNTY, CALIF.

NOTE: THIS MAP WAS PREPARED FOR ASSESSMENT PURPOSES ONLY. NO LIABILITY IS ASSUMED FOR THE ACCURACY OF THE INFORMATION DELINEATED HEREON.