

POR NE 1/4 SEC 27 T2N R2E MDBM

1- 71PM9 10/19/78

2- 101PM23 6/2/82

A-1994 ROLL- POR TRACT 7385 MB 365-50 (LAS BRISAS-PHASE 1)

3- 199PM28 1/26/07

P.B.  
35

GRANT OF EASE.  
9542 OR 81 & 146  
9-25-79

DIA  
10799 OR 749  
6-2-82

CYPRESS RD.  
1"=200'


10' STORM DRAIN. EASE  
OFFER OF DED.  
18556 OR 511  
05-17-93

10'X60' DRAIN. EASE  
9644 OR 434

10' GRANT OF EASE.  
96

CHABLIS WY  
GAMAY DR  
CHABLIS CT

6' GRANT OF EASE.  
9644 OR 517

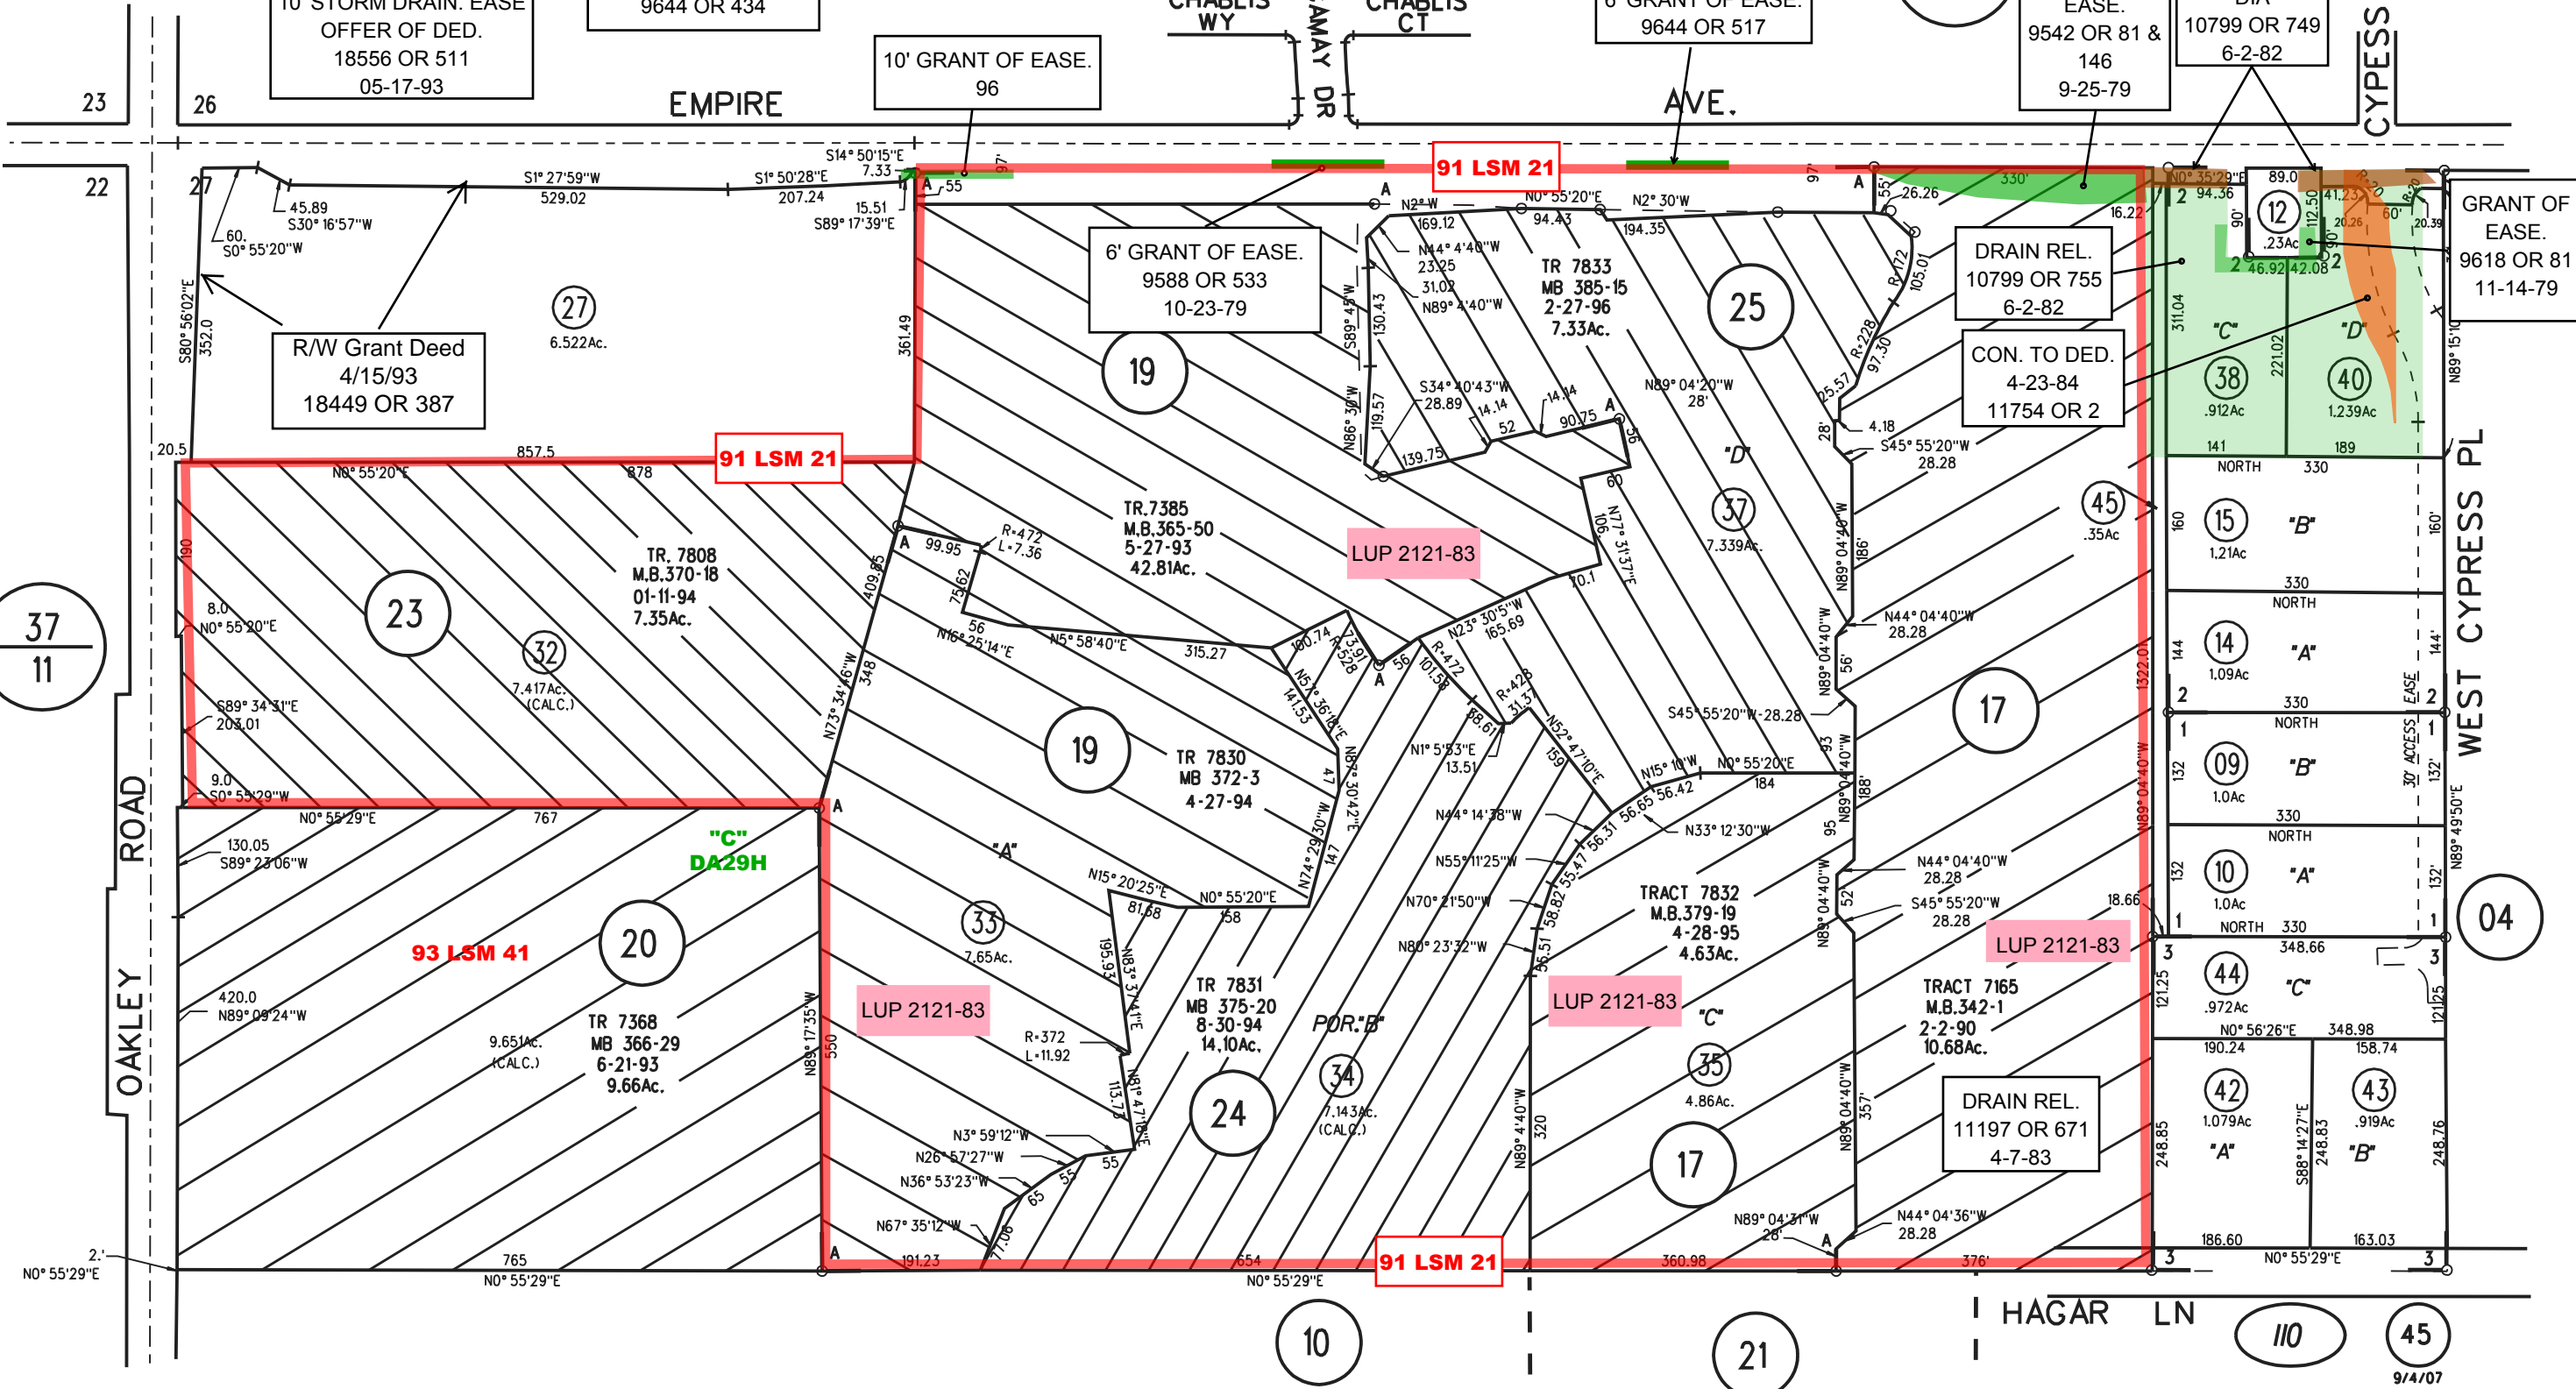

37  
11

NOTE: THIS MAP WAS PREPARED FOR ASSESSMENT PURPOSES ONLY. NO LIABILITY IS ASSUMED FOR THE ACCURACY OF THE INFORMATION DELINEATED HEREON. ASSESSOR'S PARCELS MAY NOT COMPLY WITH LOCAL LOT SPLIT OR BUILDING SITE ORDINANCES.