


A- 2007 ROLL - TRACT 8823 MB 489-34 3/27/06
 B- 2007 ROLL - TRACT 8843 MB 489-37 3/27/06
 C- 2021 ROLL - TRACT 9507 MB 544-1 (THE VINES) 10/29/20

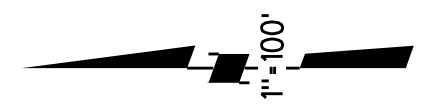


10

BK
37

OAKLEY ROAD

KELSEY LN

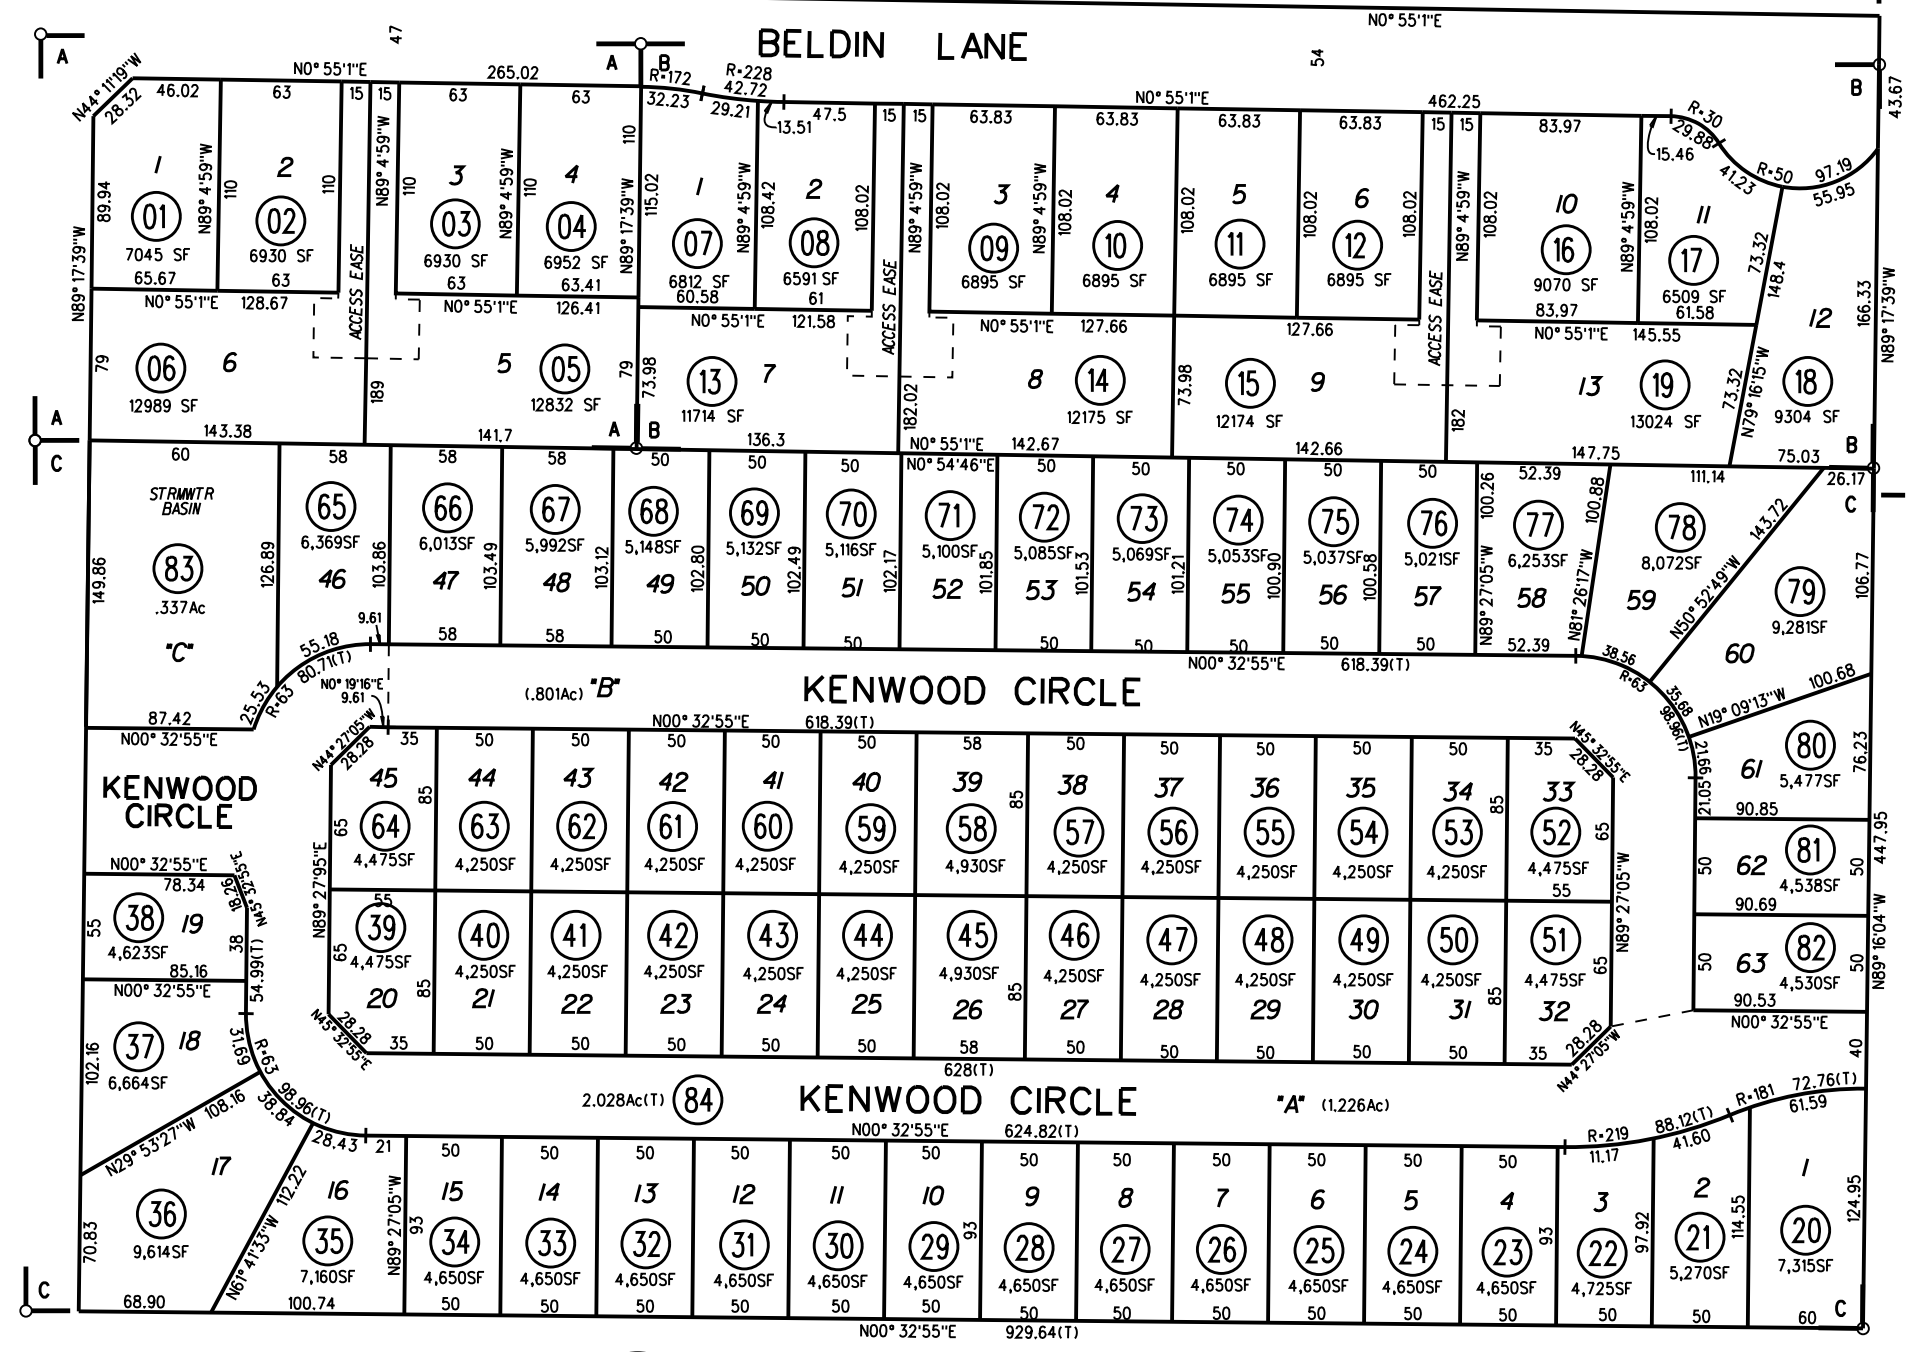

24

22

340

TR
9507
11/24/20

10

NOTE: THIS MAP WAS PREPARED FOR ASSESSMENT PURPOSES ONLY. NO LIABILITY IS ASSUMED FOR THE ACCURACY OF THE INFORMATION DELINEATED HEREON. ASSESSOR'S PARCELS MAY NOT COMPLY WITH LOCAL LOT SPLIT OR BUILDING SITE ORDINANCES.