
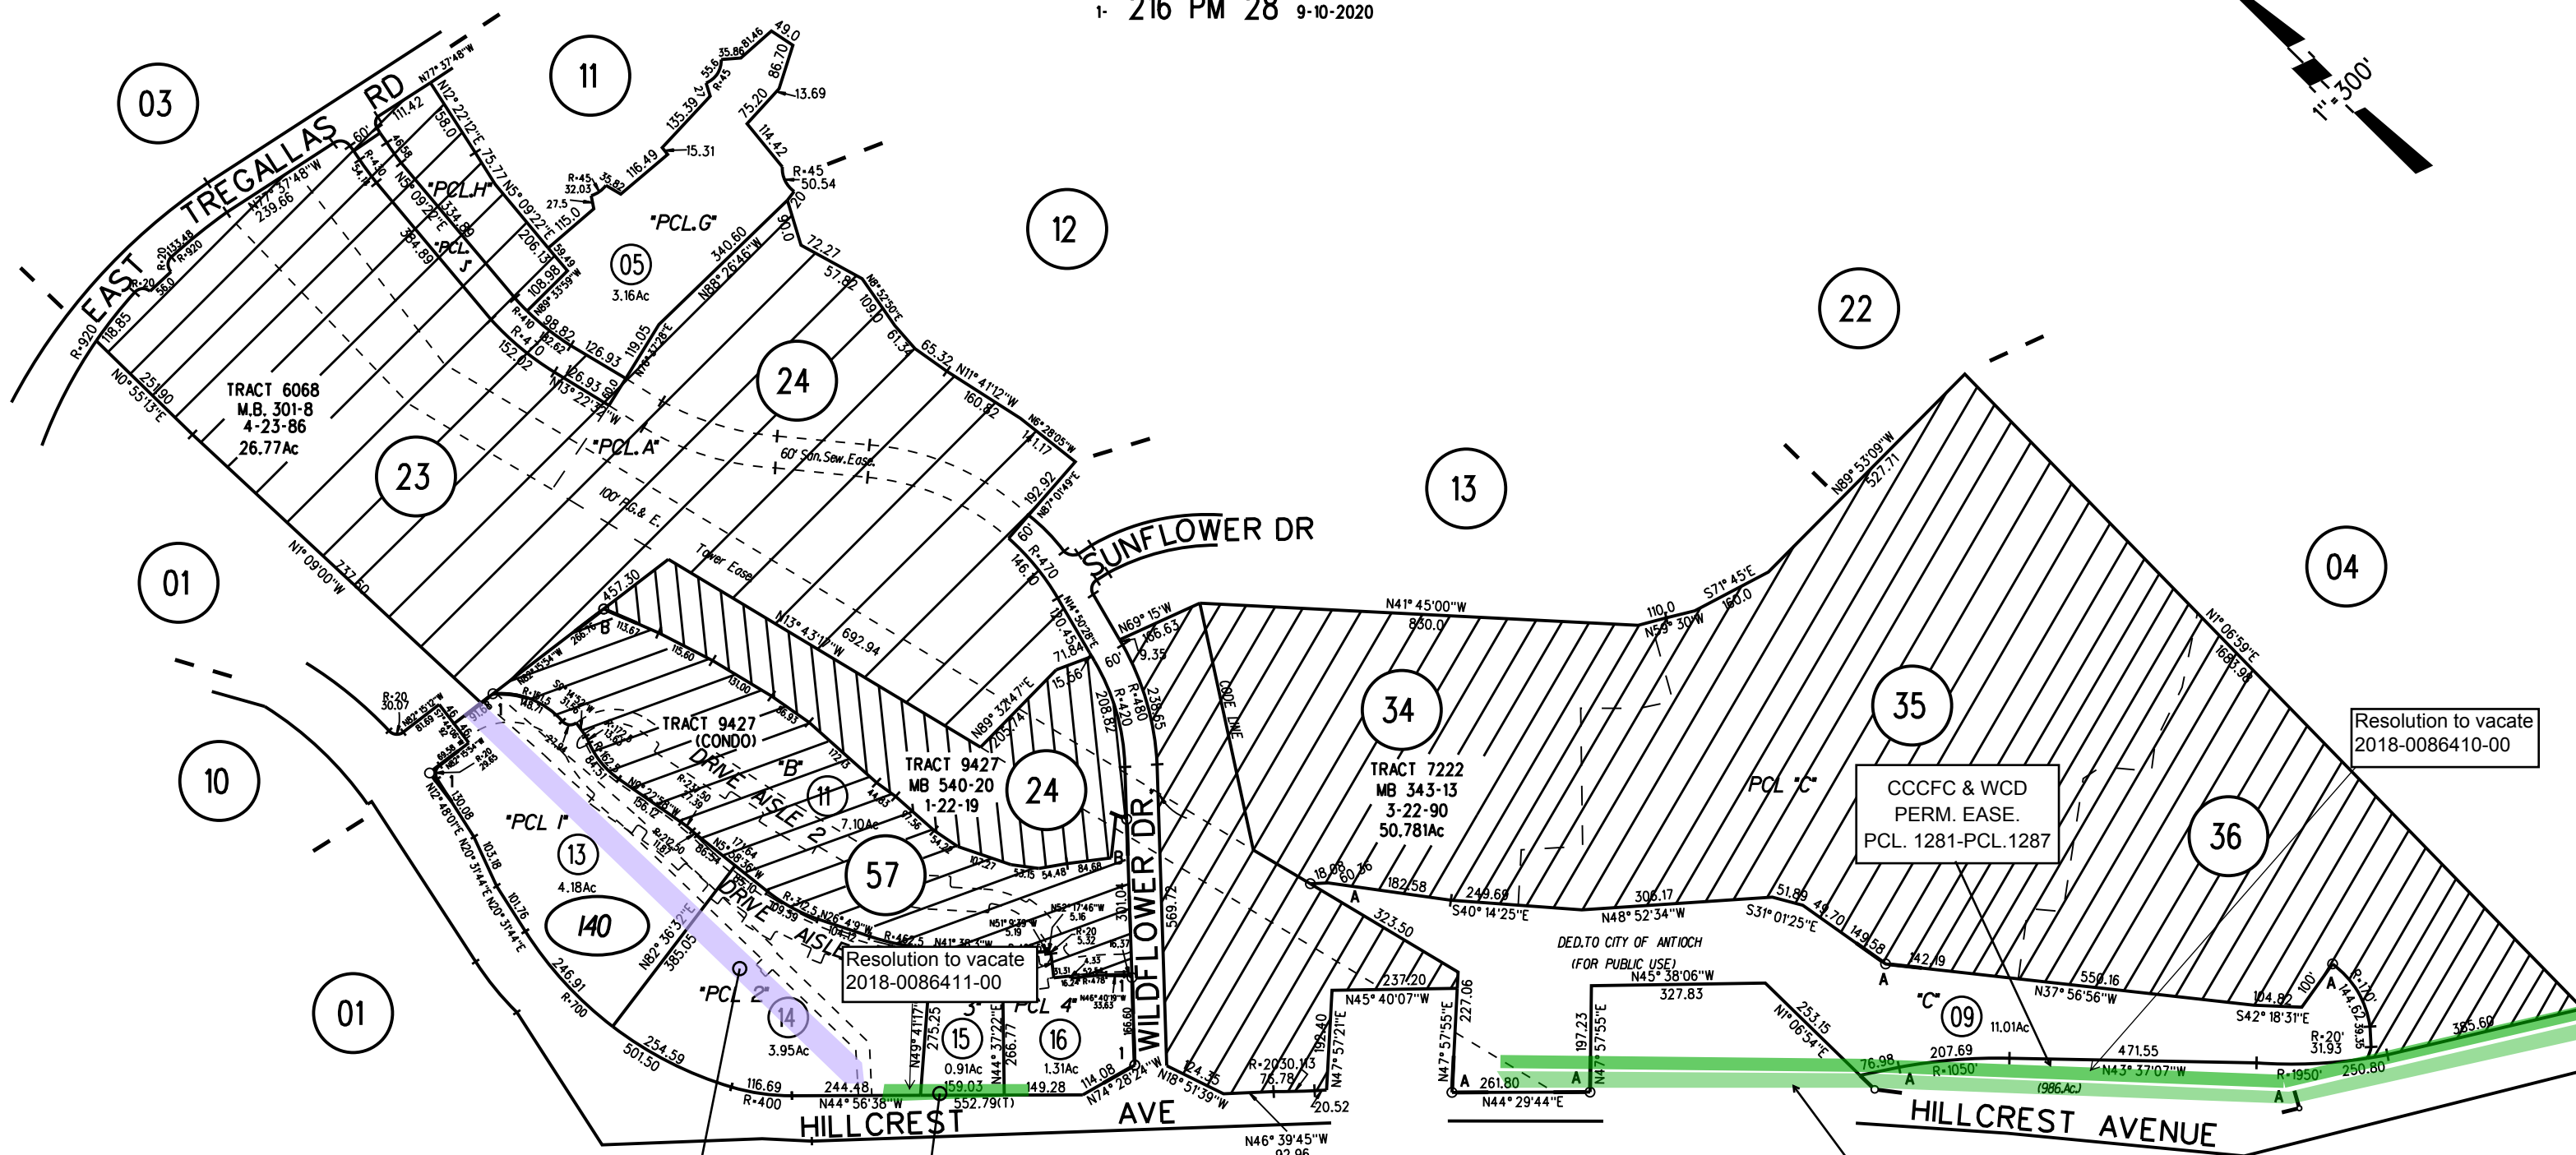


1981 - POR, TRACT 5653 MB 249-26 (HILLCREST)
 A-1991 ROLL - PCL."C TRACT 7222 CALIFORNIA TERRACE MB 343-13
 B-2020 ROLL - POR TRACT 9427 WILDFLOWER STATION MB 343-13
 1- 216 PM 28 9-10-2020

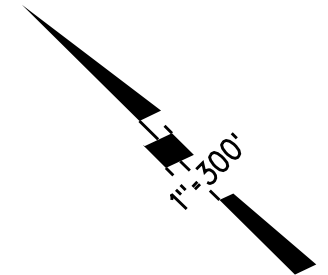

NOTE: THIS MAP WAS PREPARED FOR ASSESSMENT PURPOSES ONLY. NO LIABILITY IS ASSUMED FOR THE ACCURACY OF THE INFORMATION DELINEATED HEREON. ASSESSOR'S PARCELS MAY NOT COMPLY WITH LOCAL LOT SPLIT OR BUILDING SITE ORDINANCES.

PCL 1281T
 QUITCLAIMED BY
 CCCFC&WCD
 DOC-2007-0317012-00
 11/16/2007
 TEMP. EASEMENT
 ED-10096
 12180 OR 610
 2/11/1985

CCCFC & WCD
 PERM. EASE.
 PCL. 1281-PCL.1287

HILLCREST AVE. STORM DRAIN
 DO NOT TRANSFER

SEE ED 10117-10118
 ALSO AMENDED
 DWG.

TEMP. EASE.
 PCL. 1281T, 1283T-
 1287T

140

9427
 3/24/21
 (CONDO)