



S 1/2 SEC.29 T2N R2E M.D.B. & M.

- 1 - 1989 ROLL - POR 133 P.M. 37 6-15-88
- 2 - 1999 ROLL - 175 P.M. 23 10-28-99
- 3 - 2000 ROLL - 177 P.M. 28 9-13-99
- 4 - 2019 ROLL - 214 P.M. 26 11-13-18
- A - 1996 ROLL - TRACT 7893 M.B. 379-15 (THE CROSSINGS)

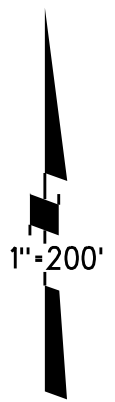

68
58

NOTE: THIS MAP WAS PREPARED FOR ASSESSMENT PURPOSES ONLY. NO LIABILITY IS ASSUMED FOR THE ACCURACY OF THE INFORMATION DELINEATED HEREON. ASSESSOR'S PARCELS MAY NOT COMPLY WITH LOCAL LOT SPLIT OR BUILDING SITE ORDINANCES.

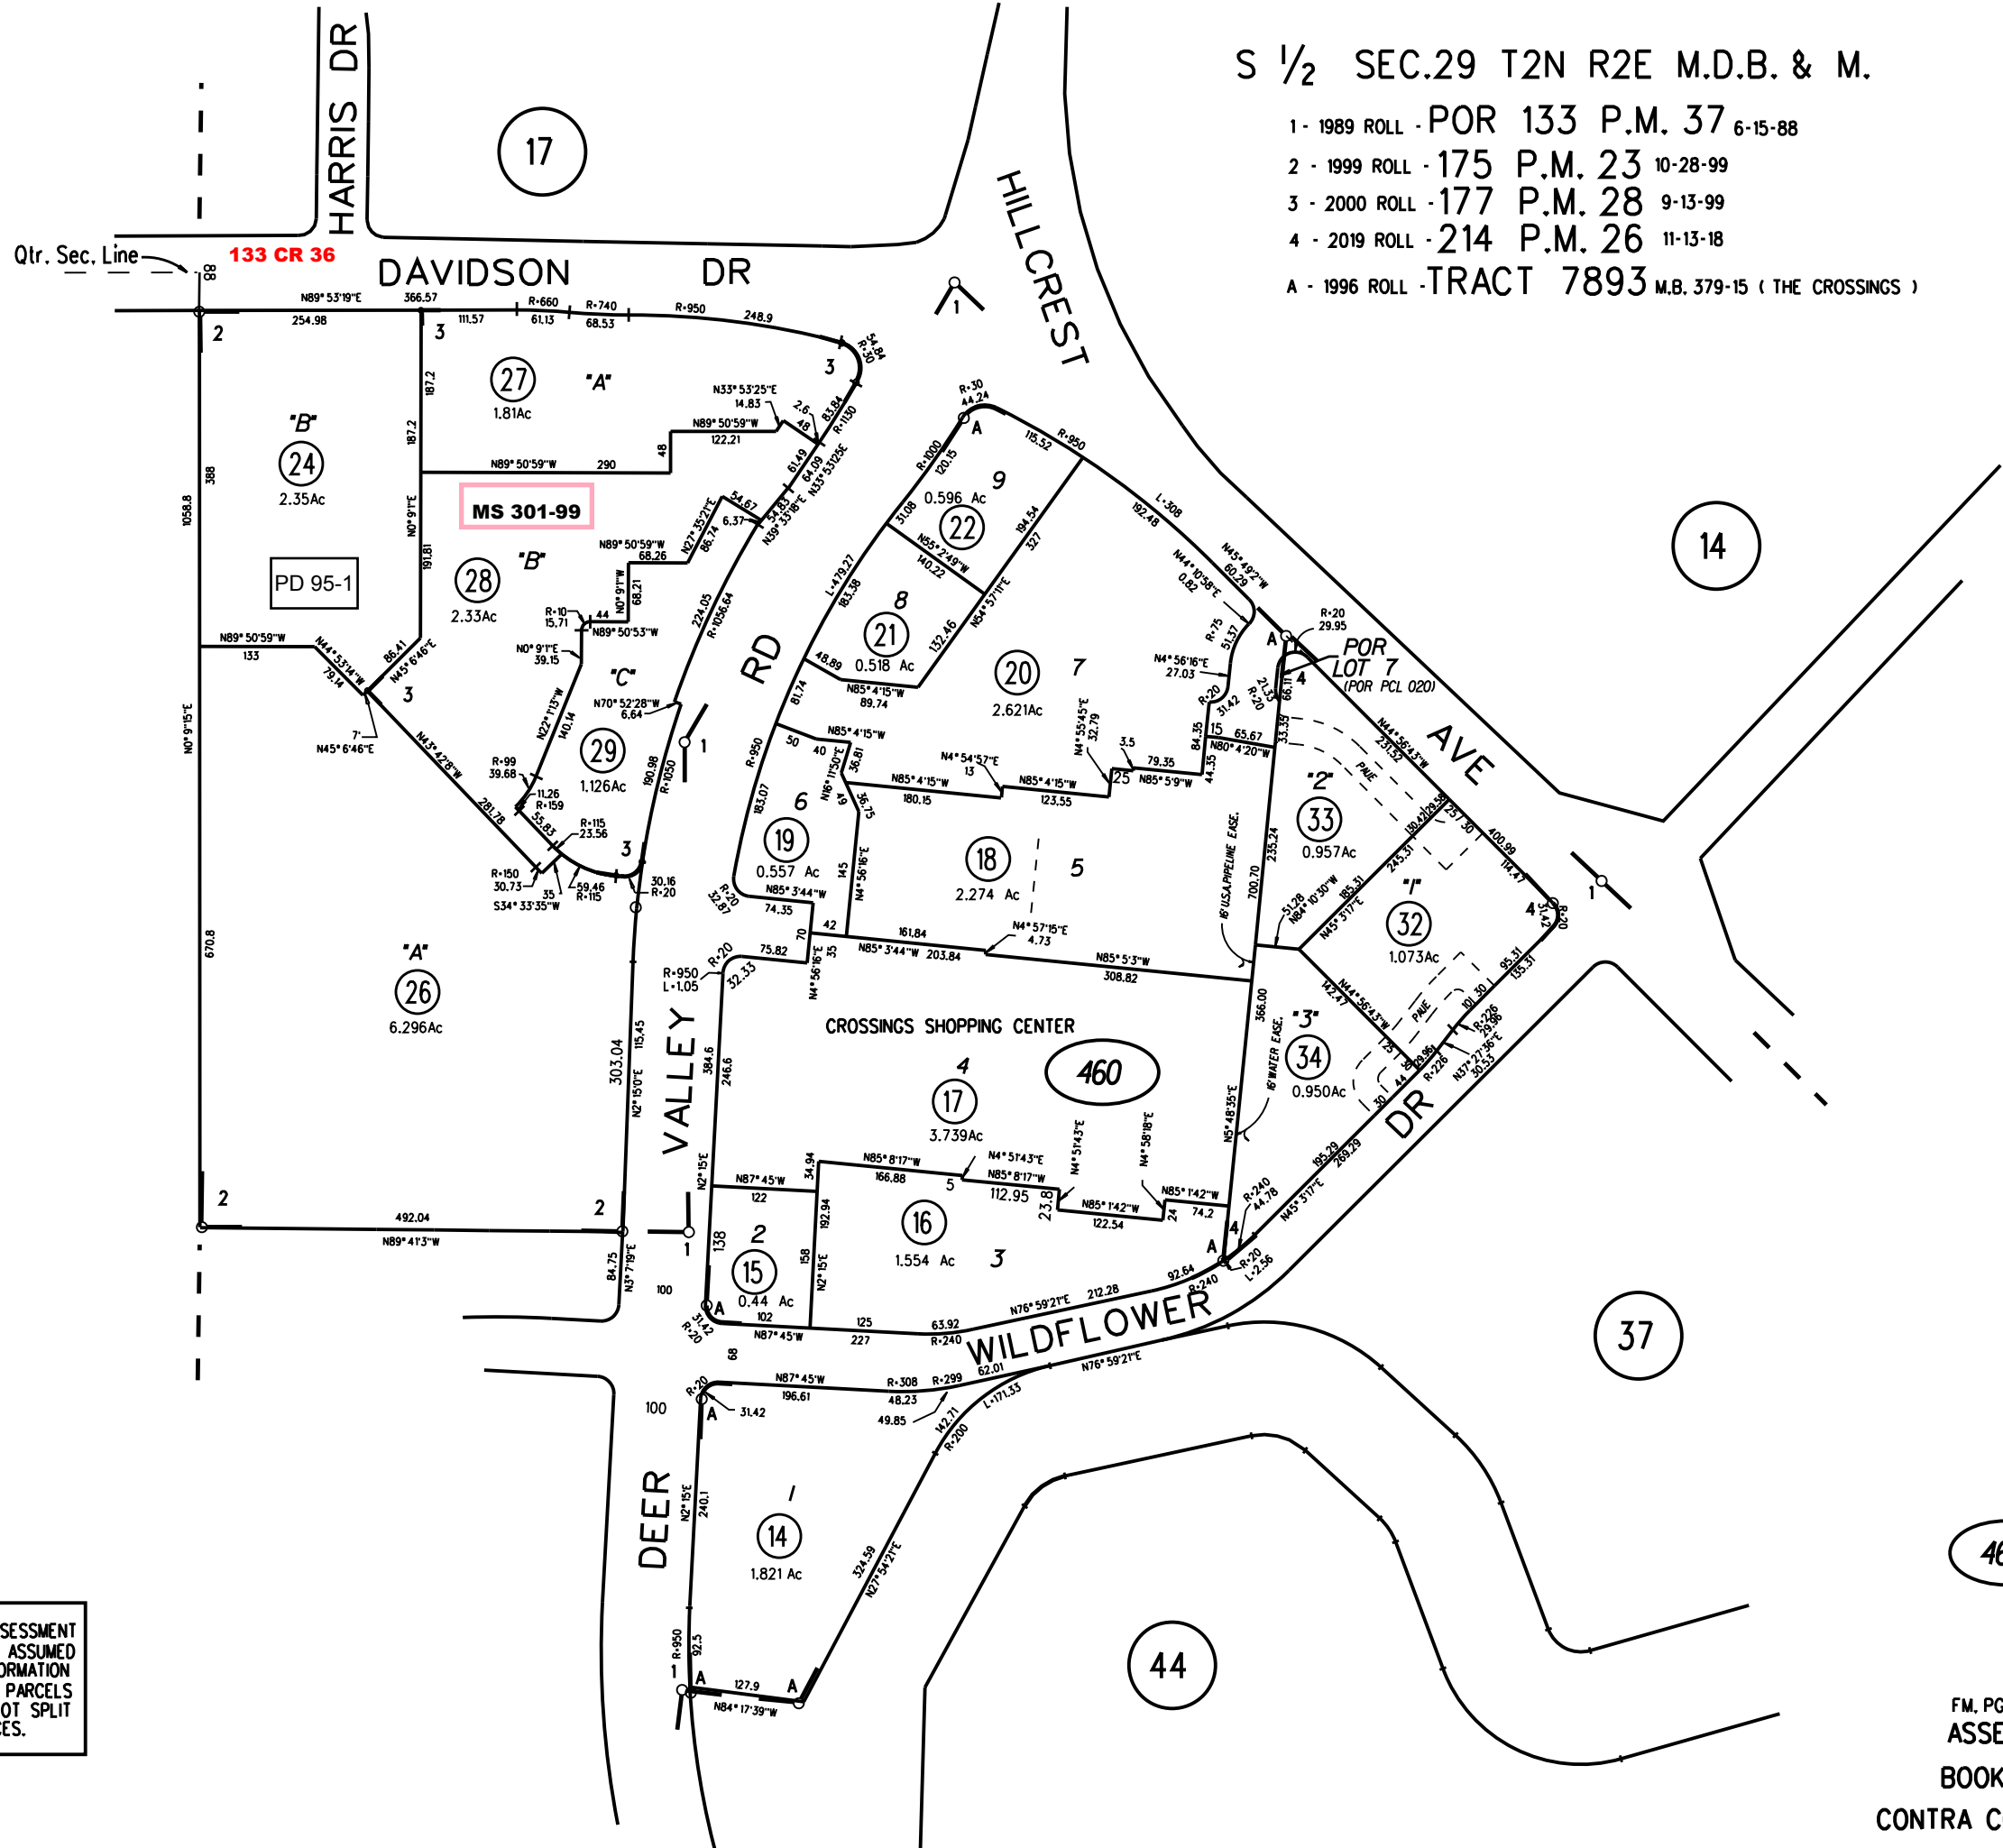

460
214
PM26
11-20-18