

E1/2 SEC 32 T.2.N. R.2.E. M.D.B.M.

1- 18P.M.18 -9-13-71

A- PCL. A&B TRACT 6179 M.B. 280-40 "COUNTRY MANOR UNIT 3"

3- POR. 123 P.M. 45 8-27-86

B- PCL. B TRACT 6657 M.B.311-33


1988 ROLL-C- LOTS E&D TR. 6818 M.B. 317-44 (DEERFIELD UNIT 3)

1990 ROLL-D- LOT A TR 7395 M.B. 340-27 (DEERLANDS)

5- 143 P.M.42 11-30-89

E-1991 ROLL- POR.TRACT 7283 M.B. 346-3 (DEERFIELD UNIT 3)

92 LSM 3

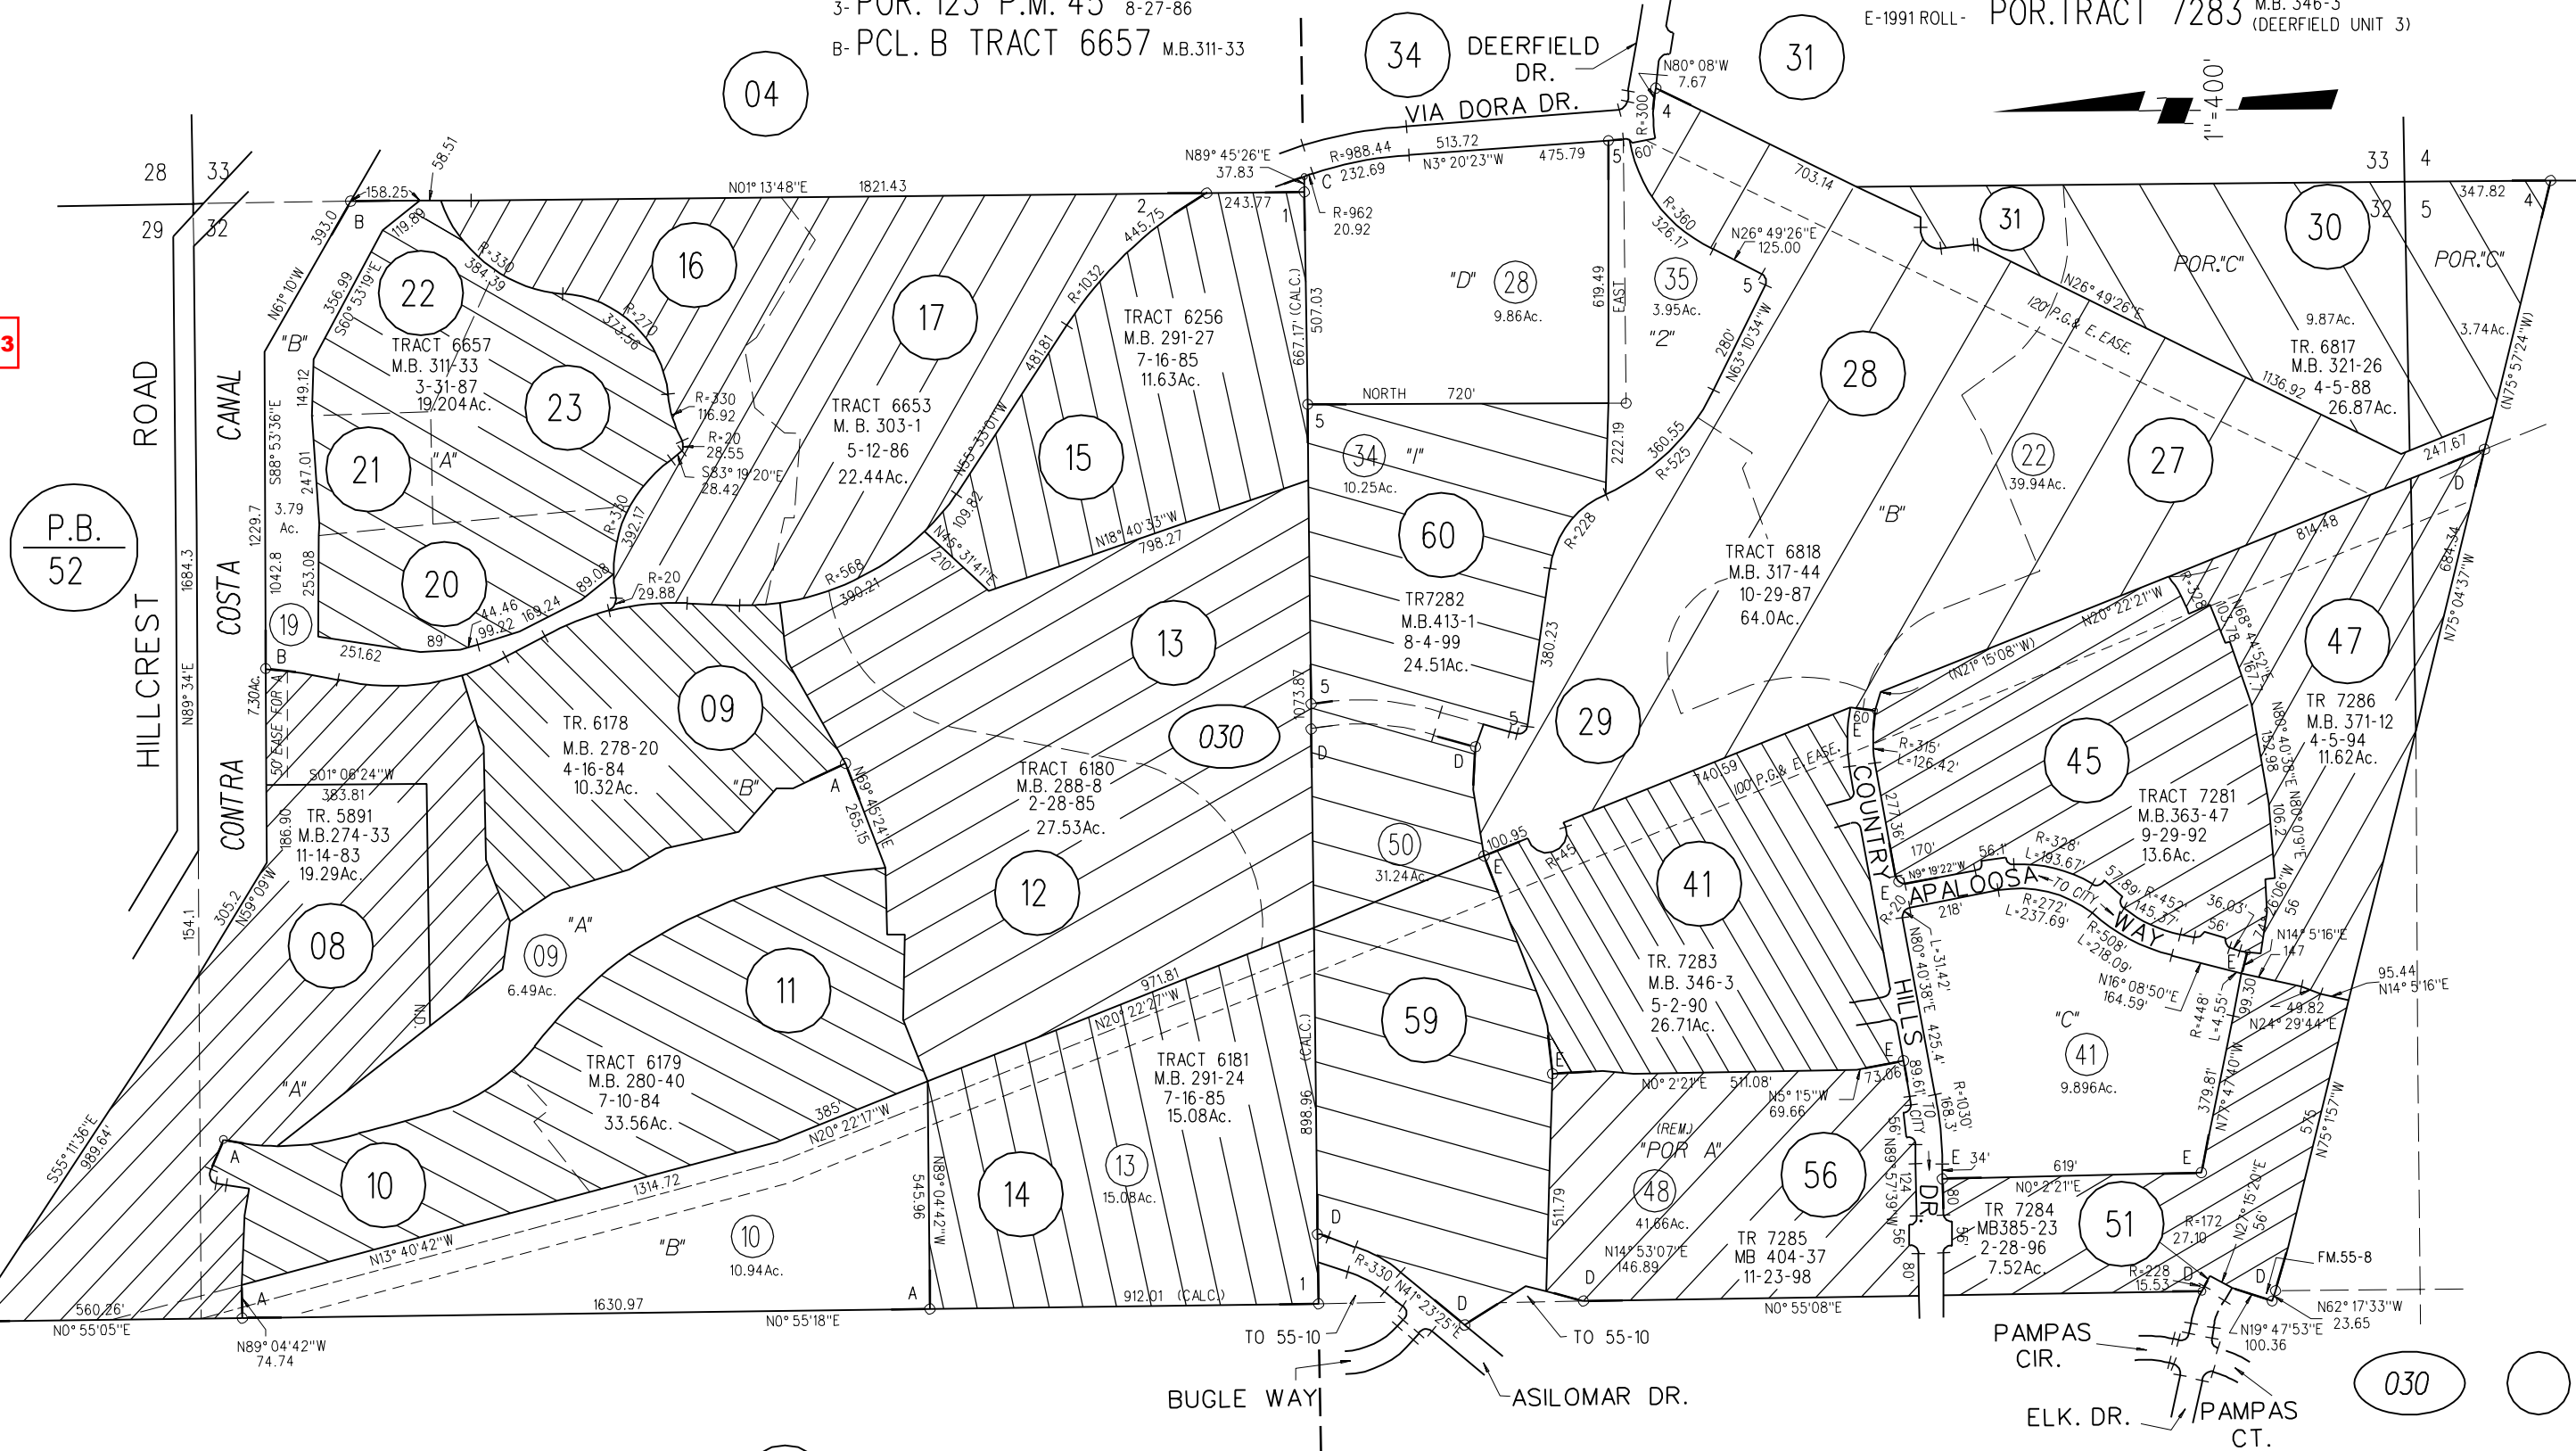

P.B. 52

PB 55

NOTE: THIS MAP WAS PREPARED FOR ASSESSMENT PURPOSES ONLY. NO LIABILITY IS ASSUMED FOR THE ACCURACY OF THE INFORMATION DELINEATED HEREON. ASSESSOR'S PARCELS MAY NOT COMPLY WITH LOCAL LOT SPLIT OR BUILDING SITE ORDINANCES.