


- 1- 29PM23 8/3/73
- 2- 56PM49 8/5/77
- 3- 57PM38 9/6/77
- 4- 212PM22 3/10/17



P.B.
19

PB
34

PB
56

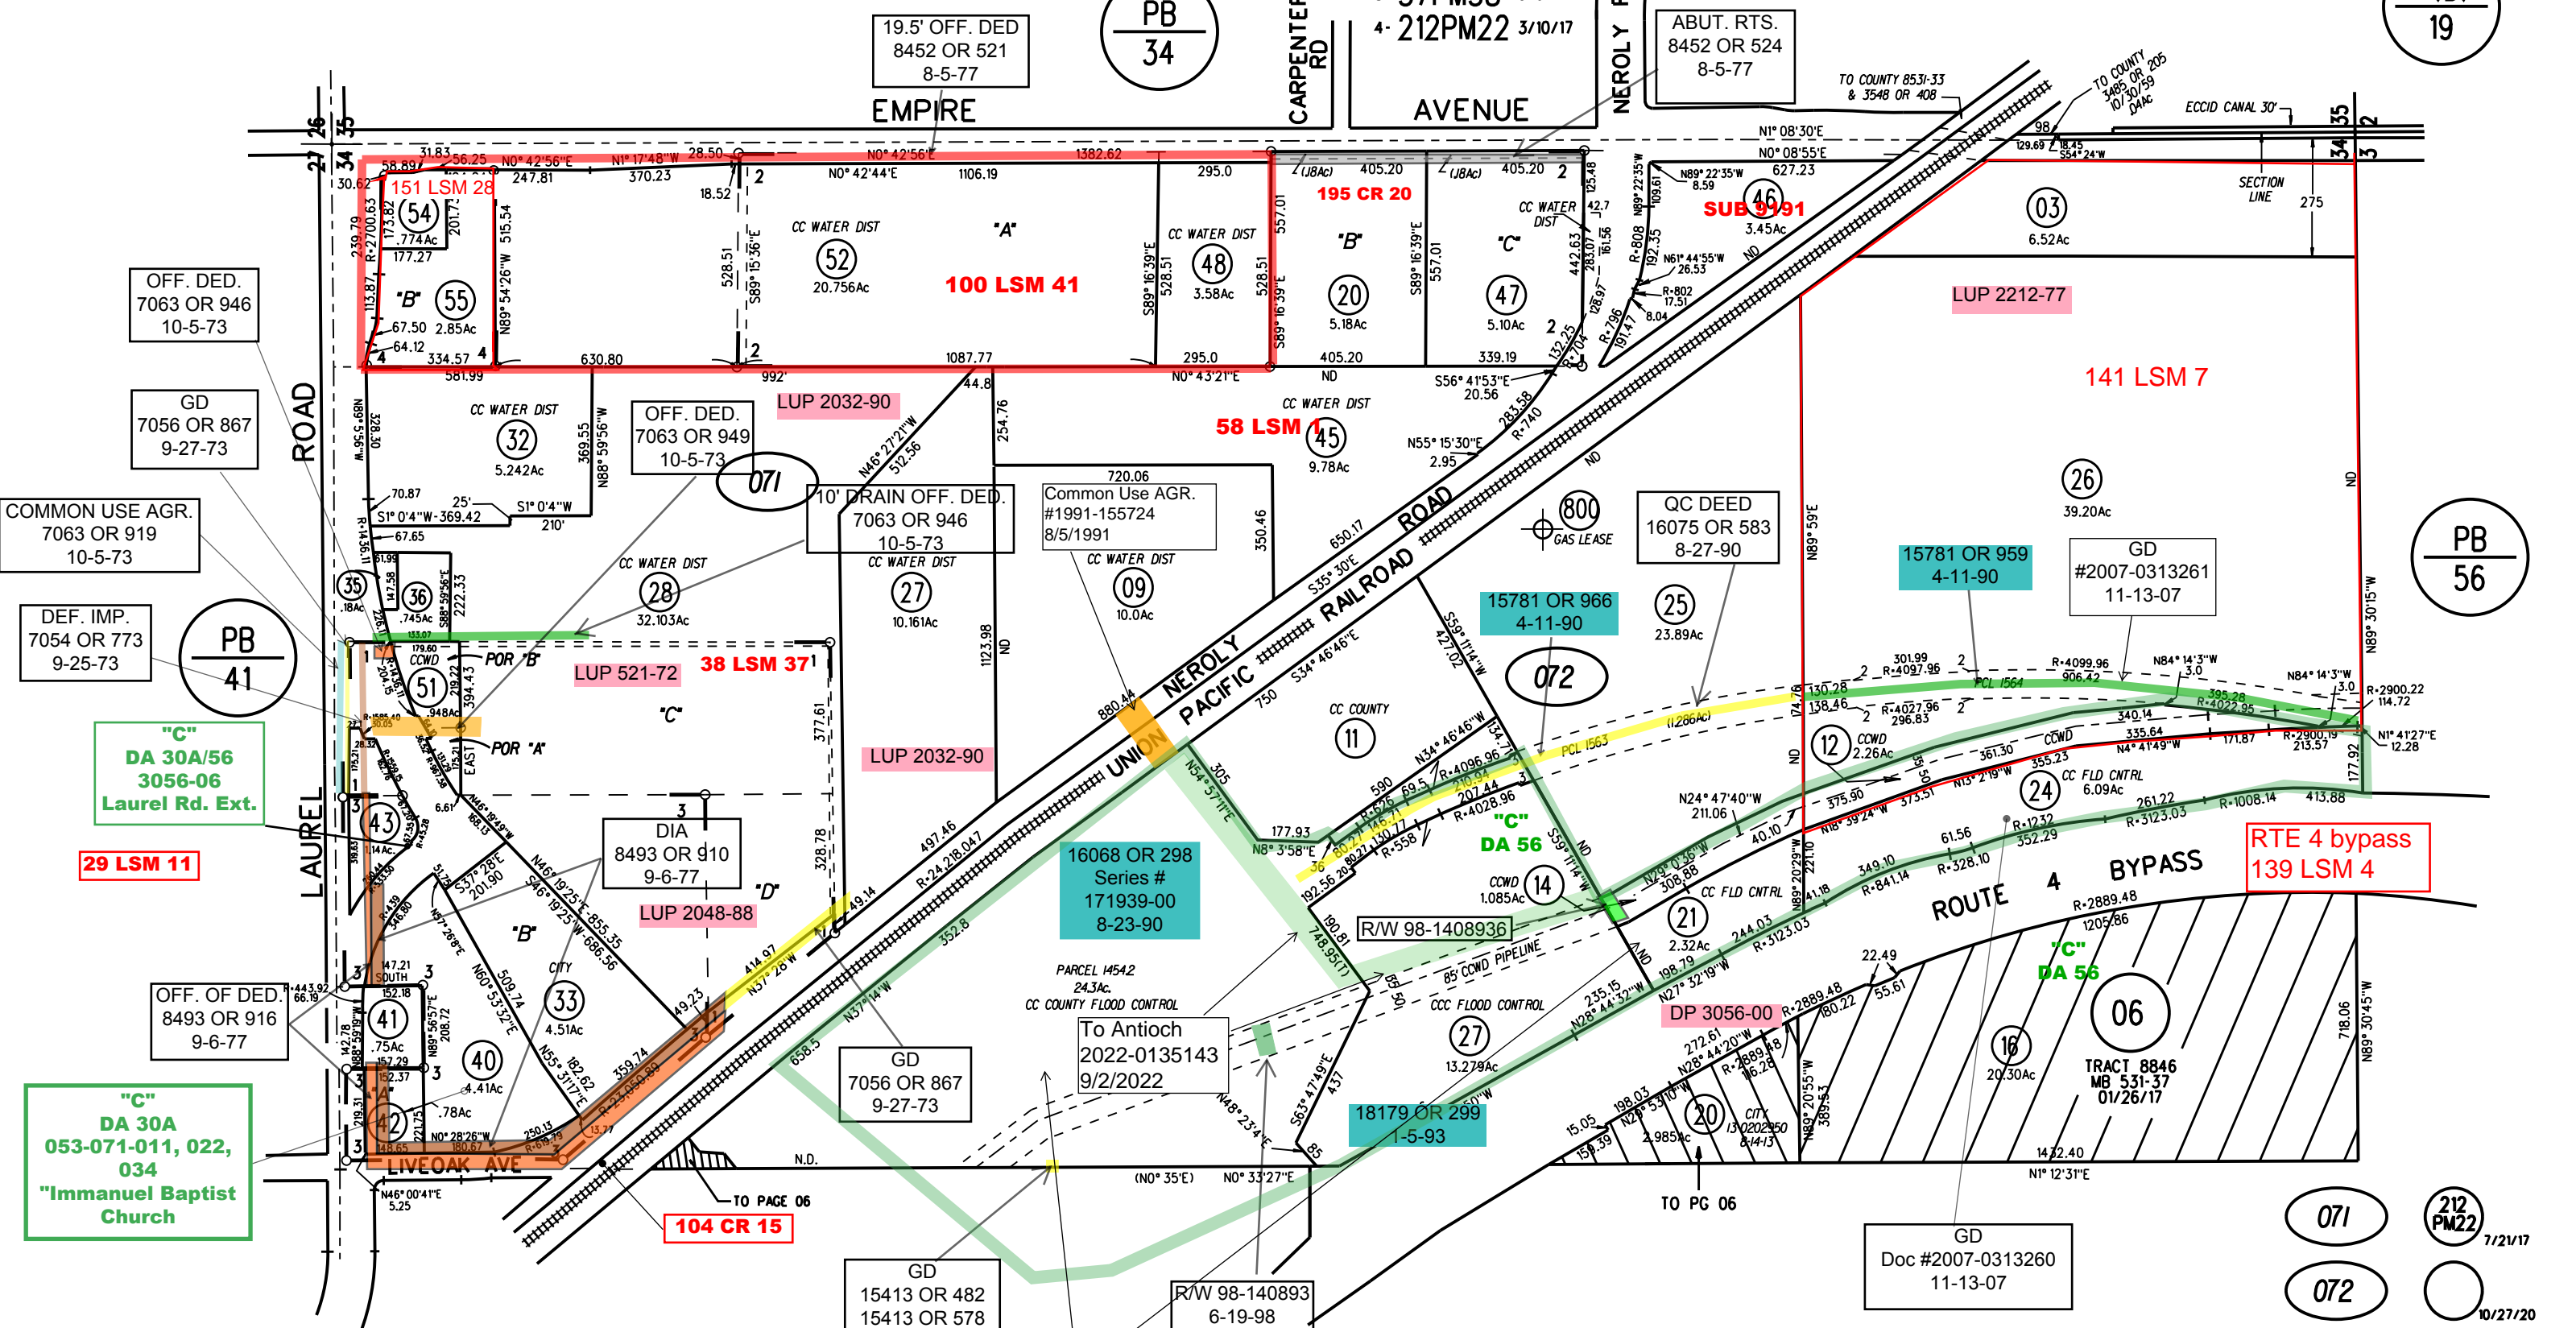

OFF. DED.
7063 OR 946
10-5-73

GD
7056 OR 867
9-27-73

COMMON USE AGR.
7063 OR 919
10-5-73

DEF. IMP.
7054 OR 773
9-25-73

"C"
DA 30A/56
3056-06
Laurel Rd. Ext.

29 LSM 11

"C"
DA 30A
053-071-011, 022,
034
"Immanuel Baptist Church

OFF. OF DED.
8493 OR 916
9-6-77

GD
15413 OR 482
15413 OR 578

To Antioch
2022-0135144
9/2/2022

R/W 98-140893
6-19-98

GD
Doc #2007-0313260
11-13-07

071

212
PM22
7/21/17

072

10/27/20

NOTE: THIS MAP WAS PREPARED FOR ASSESSMENT PURPOSES ONLY. NO LIABILITY IS ASSUMED FOR THE ACCURACY OF THE INFORMATION DELINEATED HEREON. ASSESSOR'S PARCELS MAY NOT COMPLY WITH LOCAL LOT SPLIT OR BUILDING SITE ORDINANCES.