


POR. TR. 6909 M.B. 333-7 "HIDDEN GLEN" 5-12-89  
A- POR. TR. 7505 M.B. 451-27 "HIDDEN GLEN-UNIT 2" 1-30-03

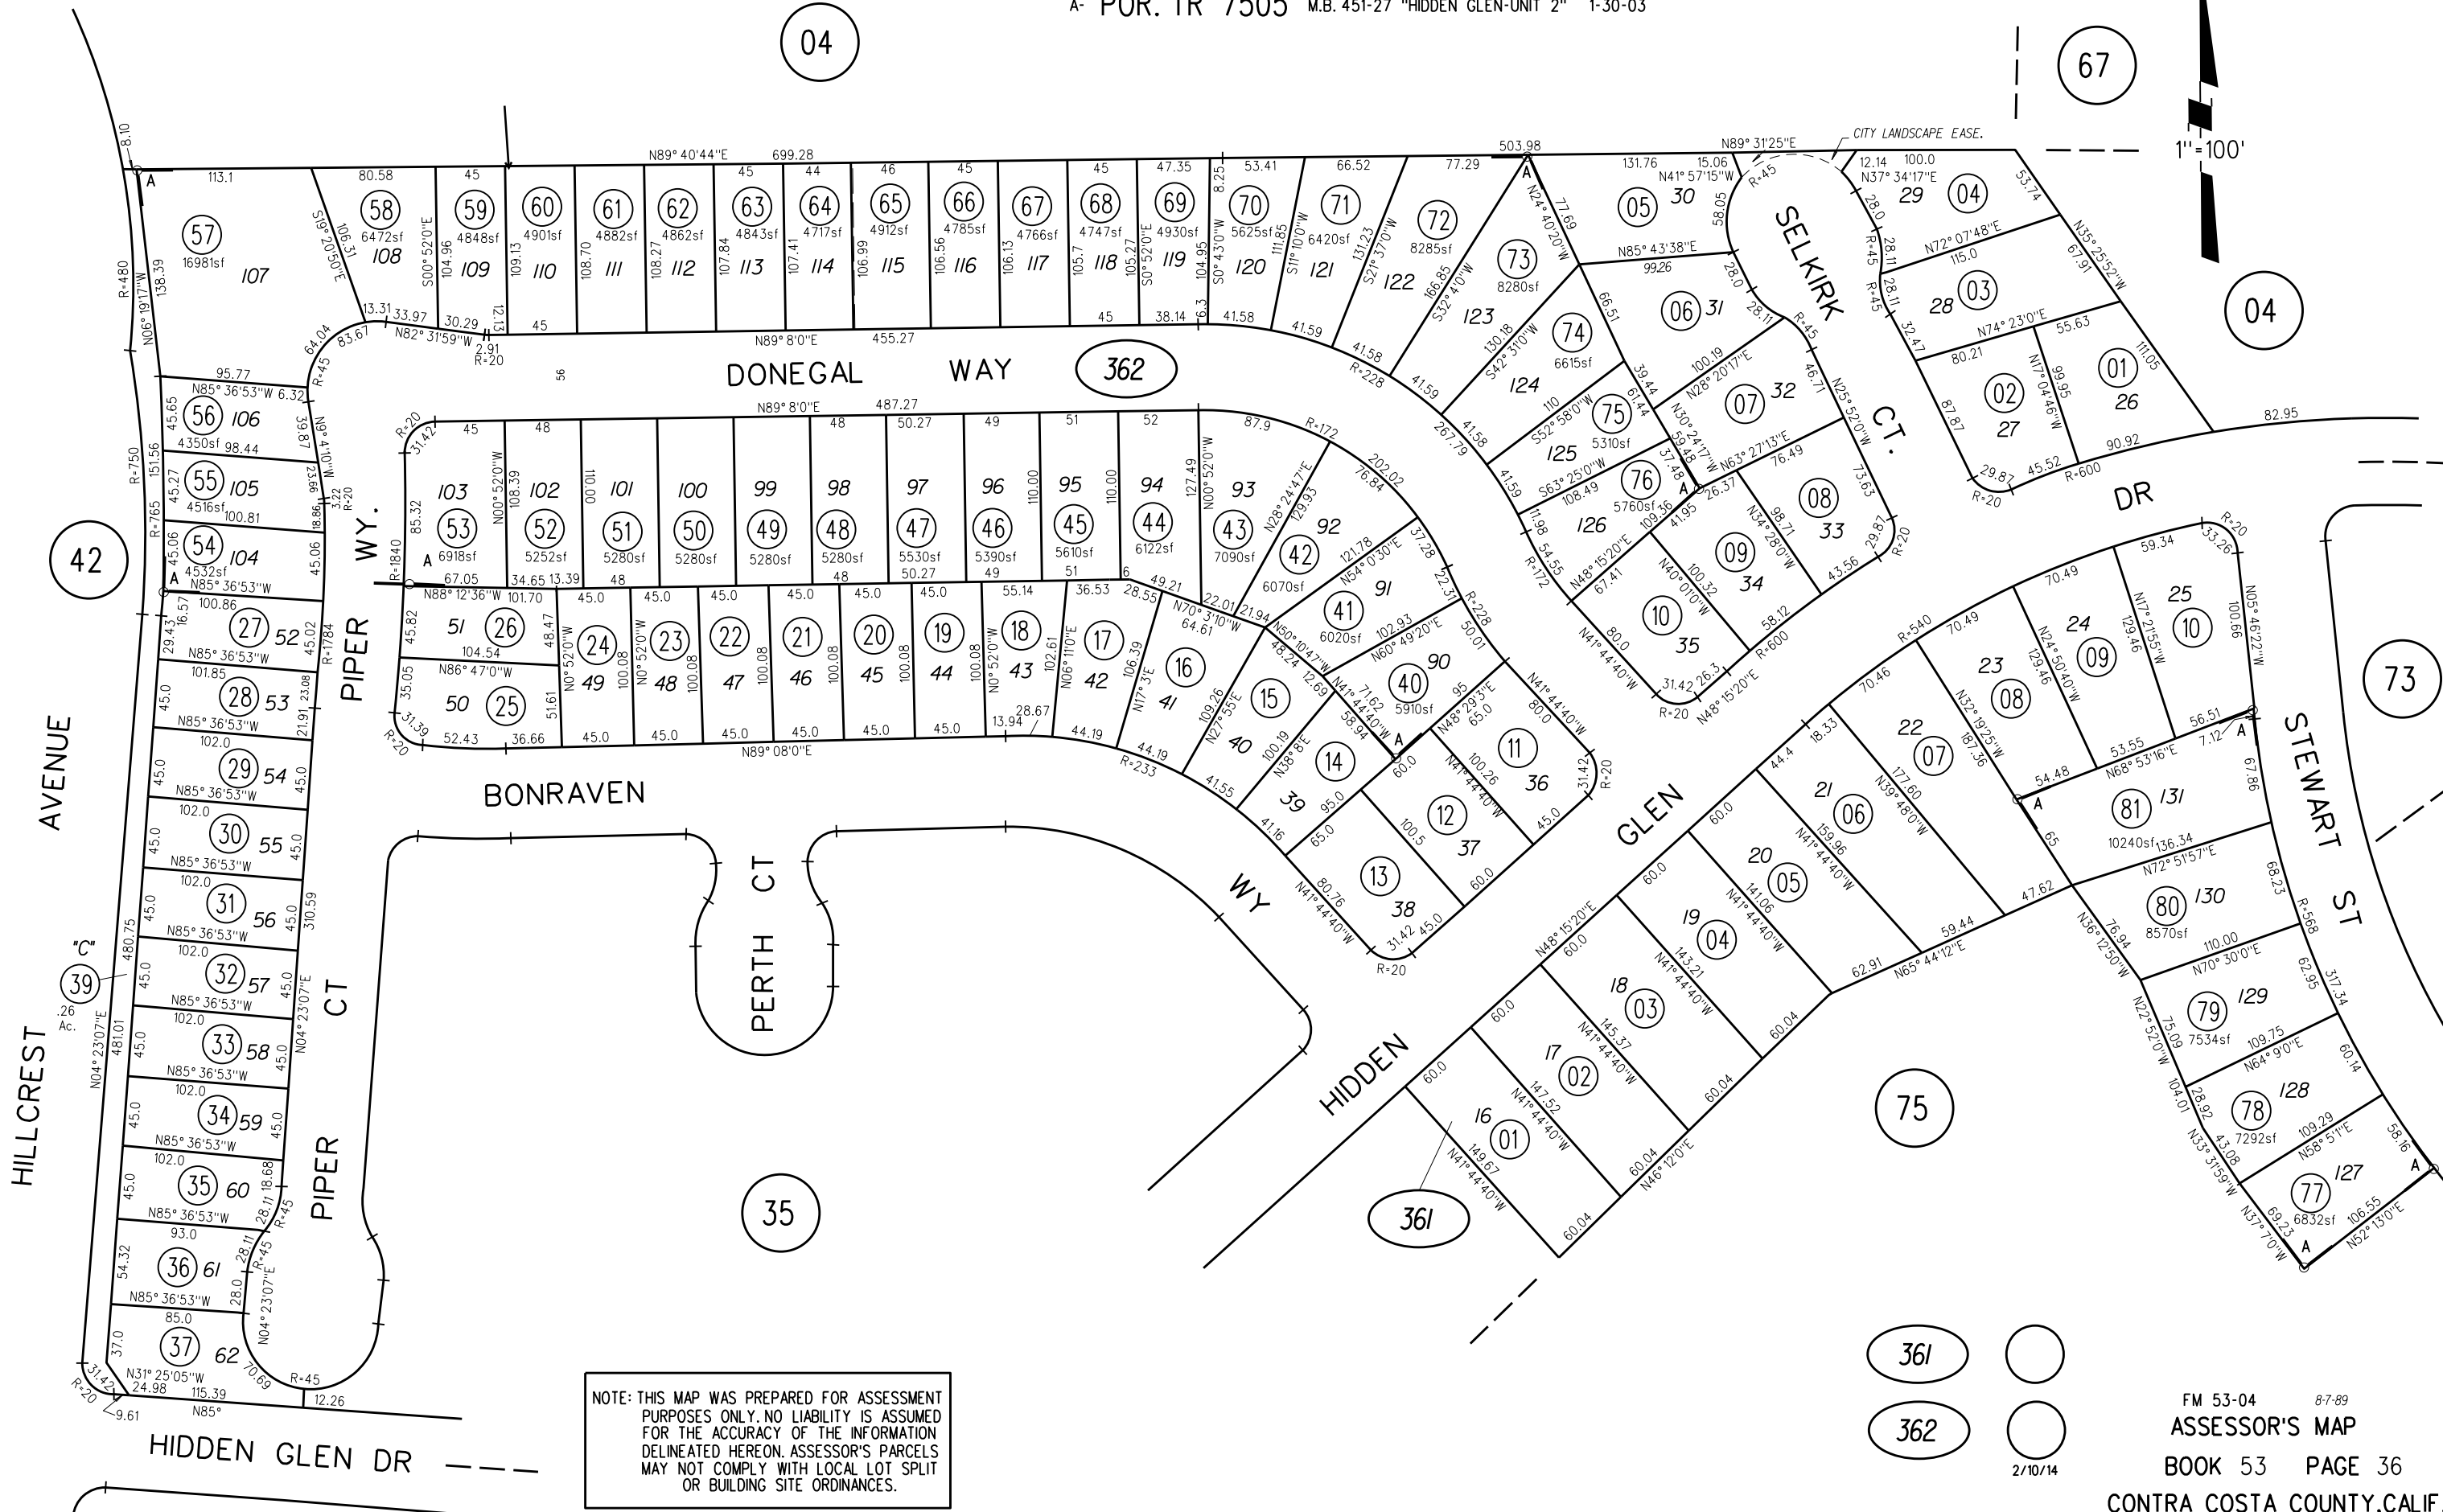

04

67

04

42

73

35

75

361

361

362

2/10/14

NOTE: THIS MAP WAS PREPARED FOR ASSESSMENT PURPOSES ONLY. NO LIABILITY IS ASSUMED FOR THE ACCURACY OF THE INFORMATION DELINEATED HEREON. ASSESSOR'S PARCELS MAY NOT COMPLY WITH LOCAL LOT SPLIT OR BUILDING SITE ORDINANCES.

FM 53-04 8-7-89  
ASSESSOR'S MAP  
BOOK 53 PAGE 36  
CONTRA COSTA COUNTY, CALIF.