


LONE TREE WAY

1992 ROLL - TRACT 7498 (BLACK DIAMOND KNOLLS II) M.B. 357-50  
A-1993 ROLL - POR. TRACT 7499 (BLACK DIAMOND KNOLLS V) M.B. 361-4

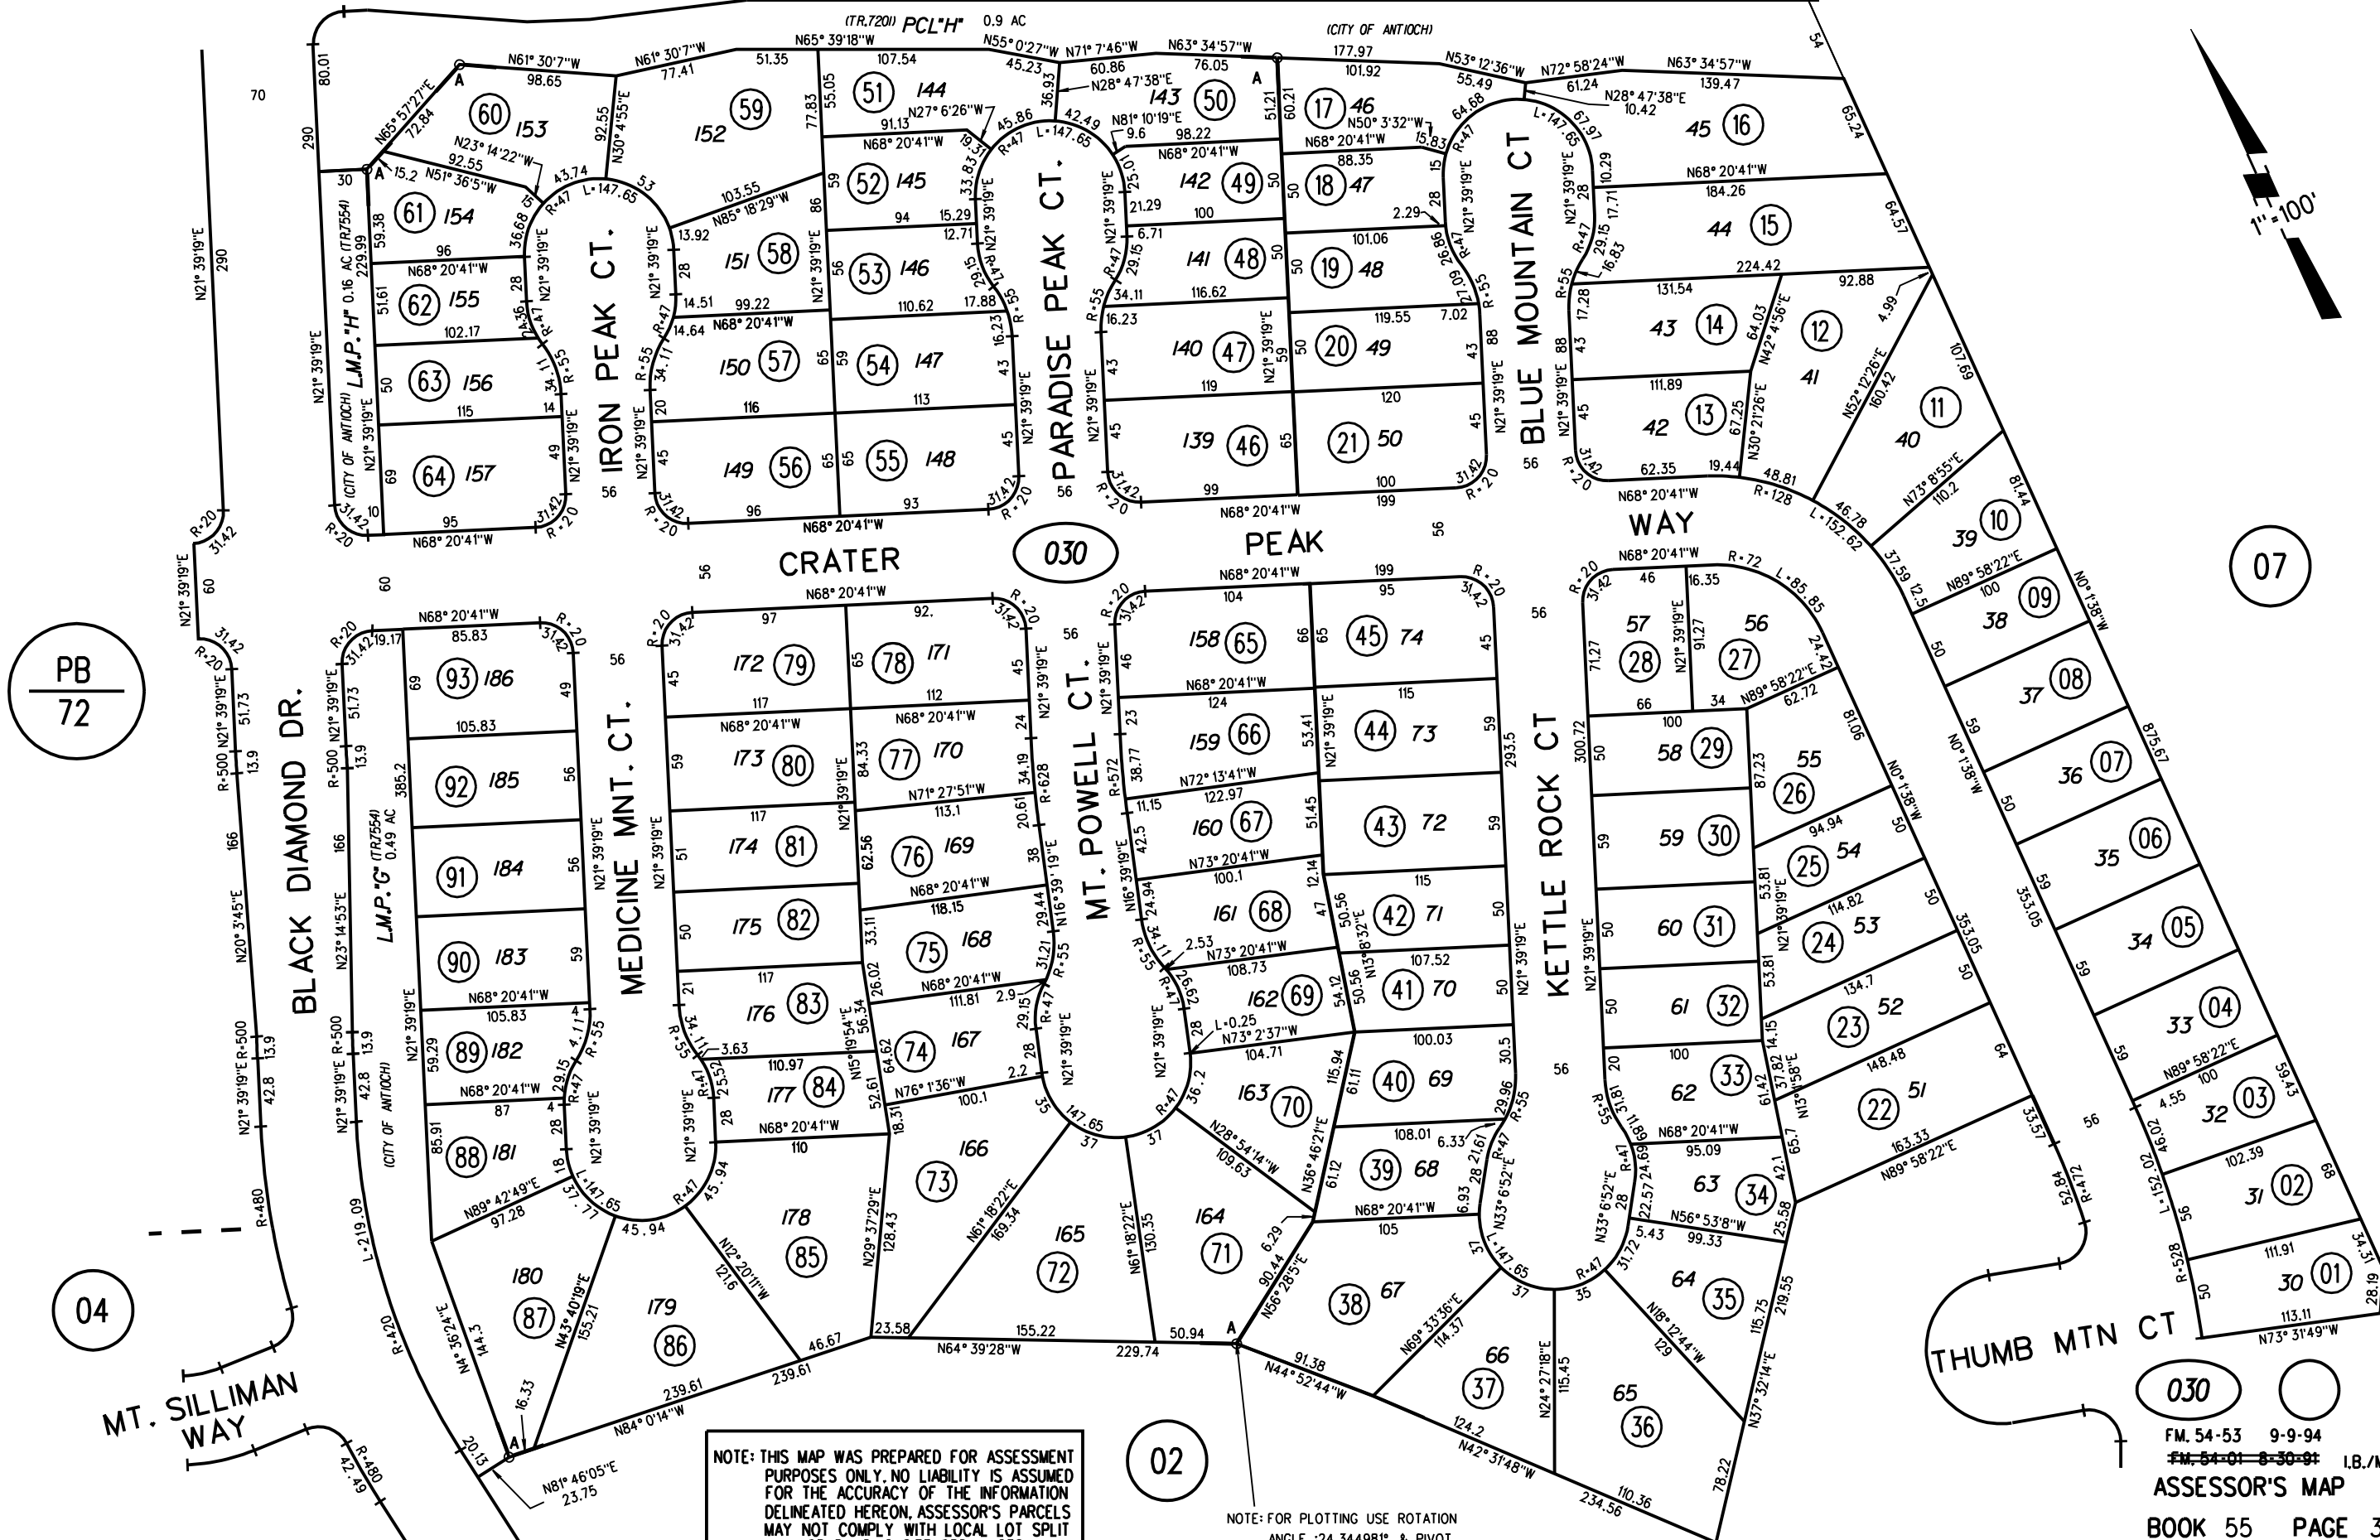

PB  
72

04

07

NOTE: THIS MAP WAS PREPARED FOR ASSESSMENT PURPOSES ONLY. NO LIABILITY IS ASSUMED FOR THE ACCURACY OF THE INFORMATION DELINEATED HEREON. ASSESSOR'S PARCELS MAY NOT COMPLY WITH LOCAL LOT SPLIT OR BUILDING SITE ORDINANCES.

02

NOTE: FOR PLOTTING USE ROTATION ANGLE :24.344981° & PIVOT POINT.

030  
FM. 54-53 9-9-94  
~~FM. 54-01 8-30-94~~ I.B./M.J.  
ASSESSOR'S MAP