
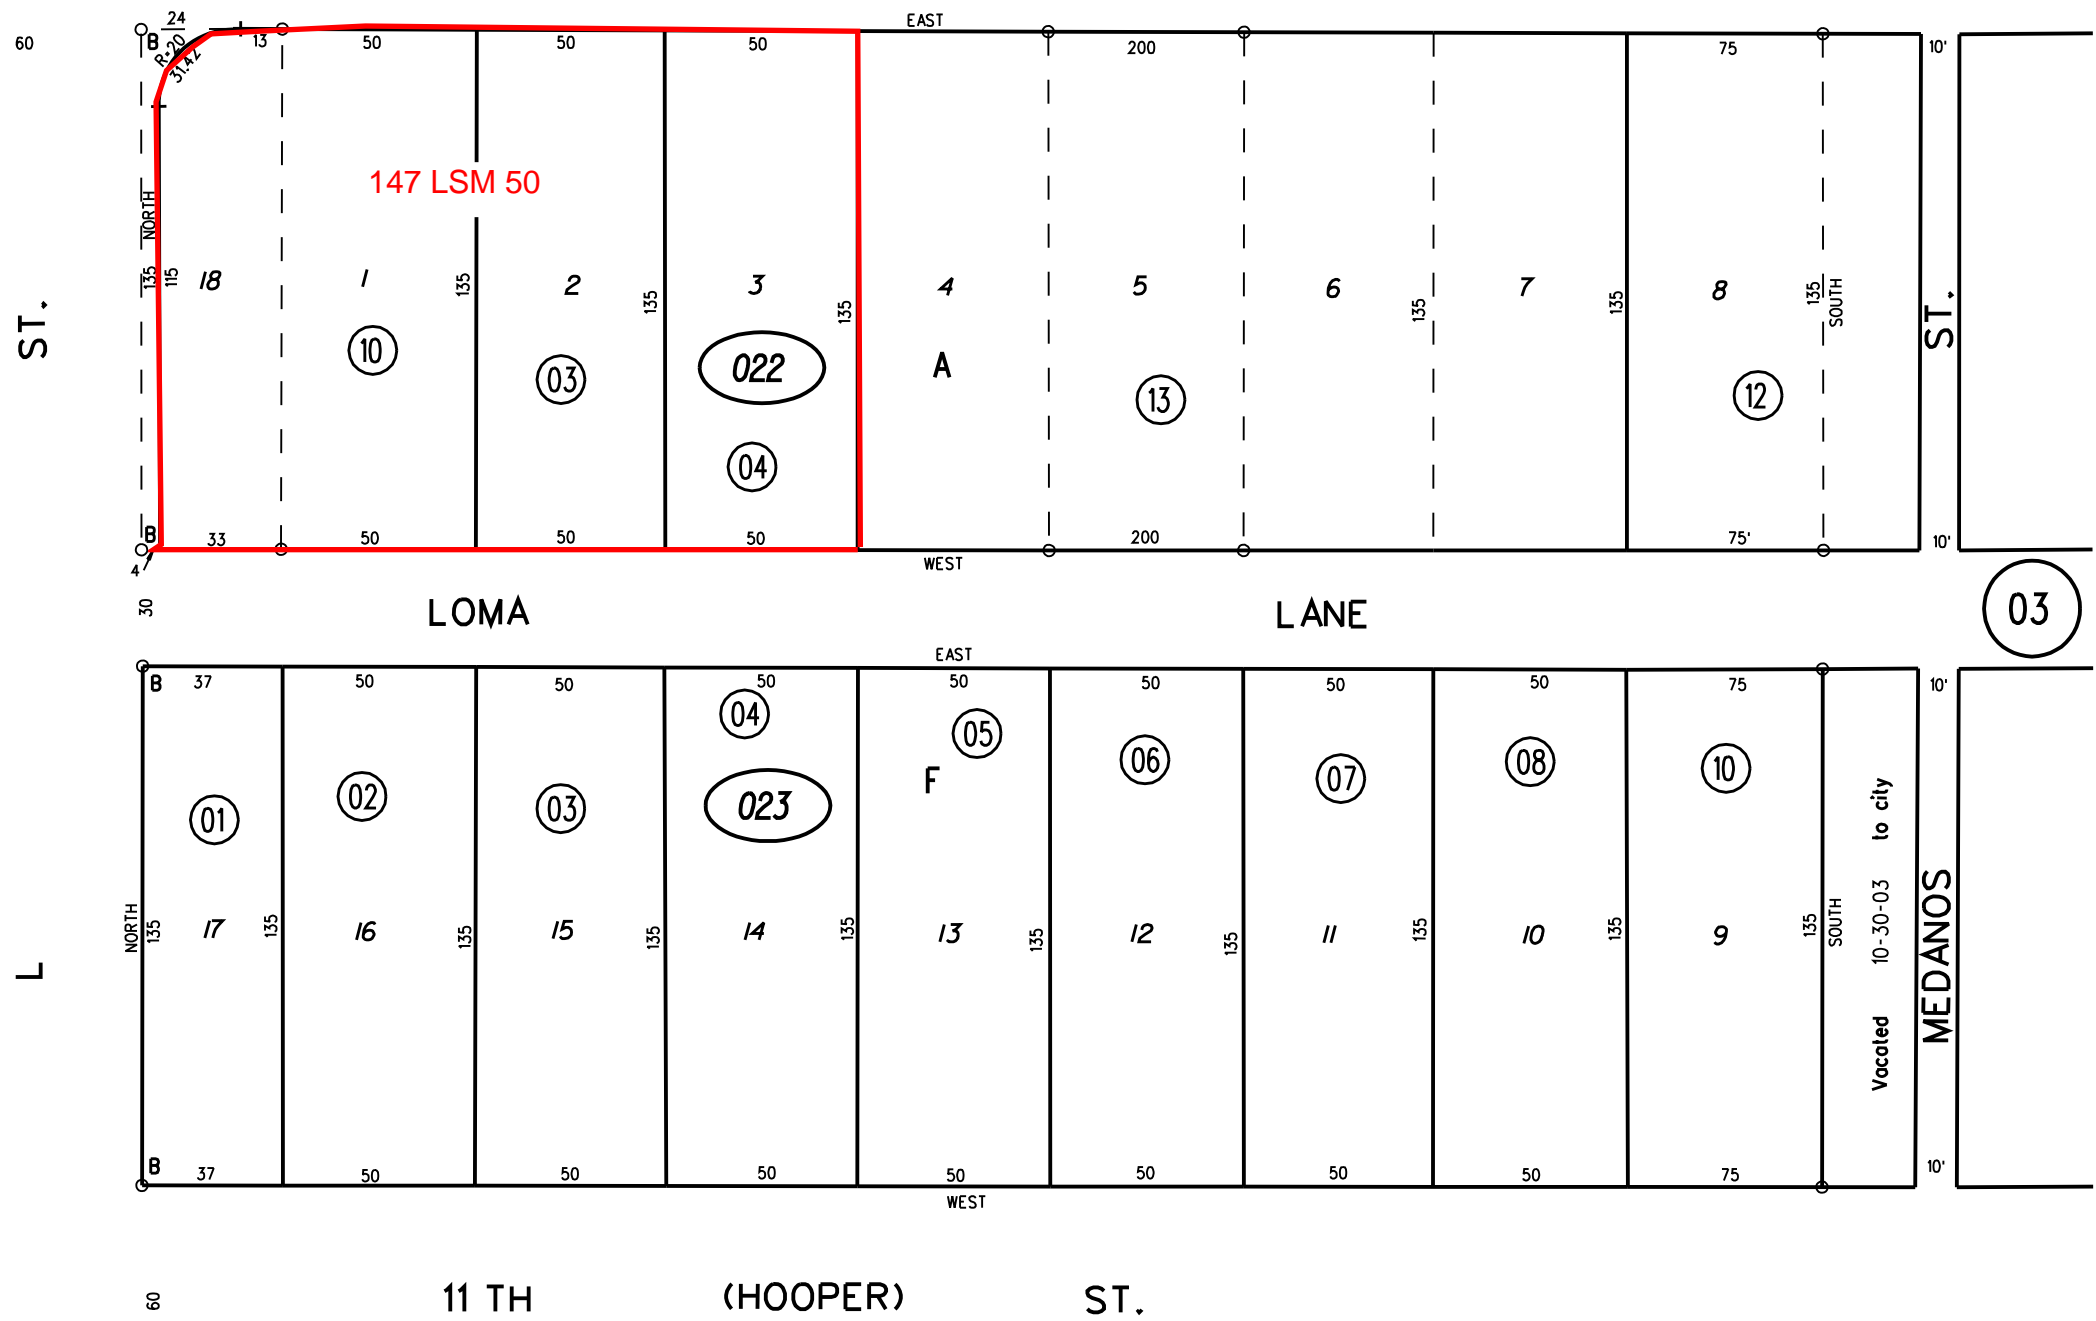


A- POR. RANCHO LOS MEDANOS  
 B- BLOCKS A & F, HOOPER'S ADDITION TO TOWN OF ANTIOCH  
 M.B. 11-261

PB  
66

K ST.

1"=50'

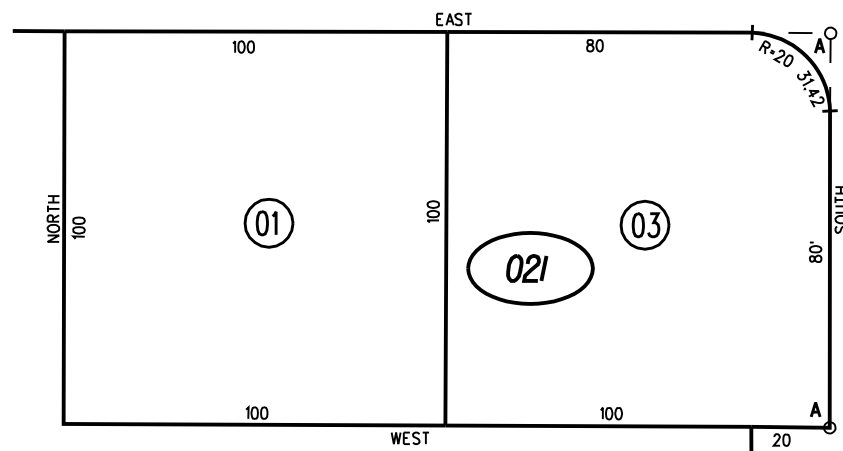

01

03

NOTE: THIS MAP WAS PREPARED FOR ASSESSMENT PURPOSES ONLY. NO LIABILITY IS ASSUMED FOR THE ACCURACY OF THE INFORMATION DELINEATED HEREON. ASSESSOR'S PARCELS MAY NOT COMPLY WITH LOCAL LOT SPLIT OR BUILDING SITE ORDINANCES.

021    0    15    022    13    023    0

Sanborn Date : 02/16/1999

2-12-88  
ASSESSOR'S MAP

BOOK 67 PAGE 02

11-24-61 G.C.C. CONTRA COSTA COUNTY, CALIF.

07/16/07