


A- RESUBDIVISION OF LOT 20, WILLS ADDITION TO TOWN OF ANTIOCH M.B. 8-29  
 B- POR. RANCHO LOS MEDANOS  
 1- 126 P.M. 29 2-19-87

1" = 100'

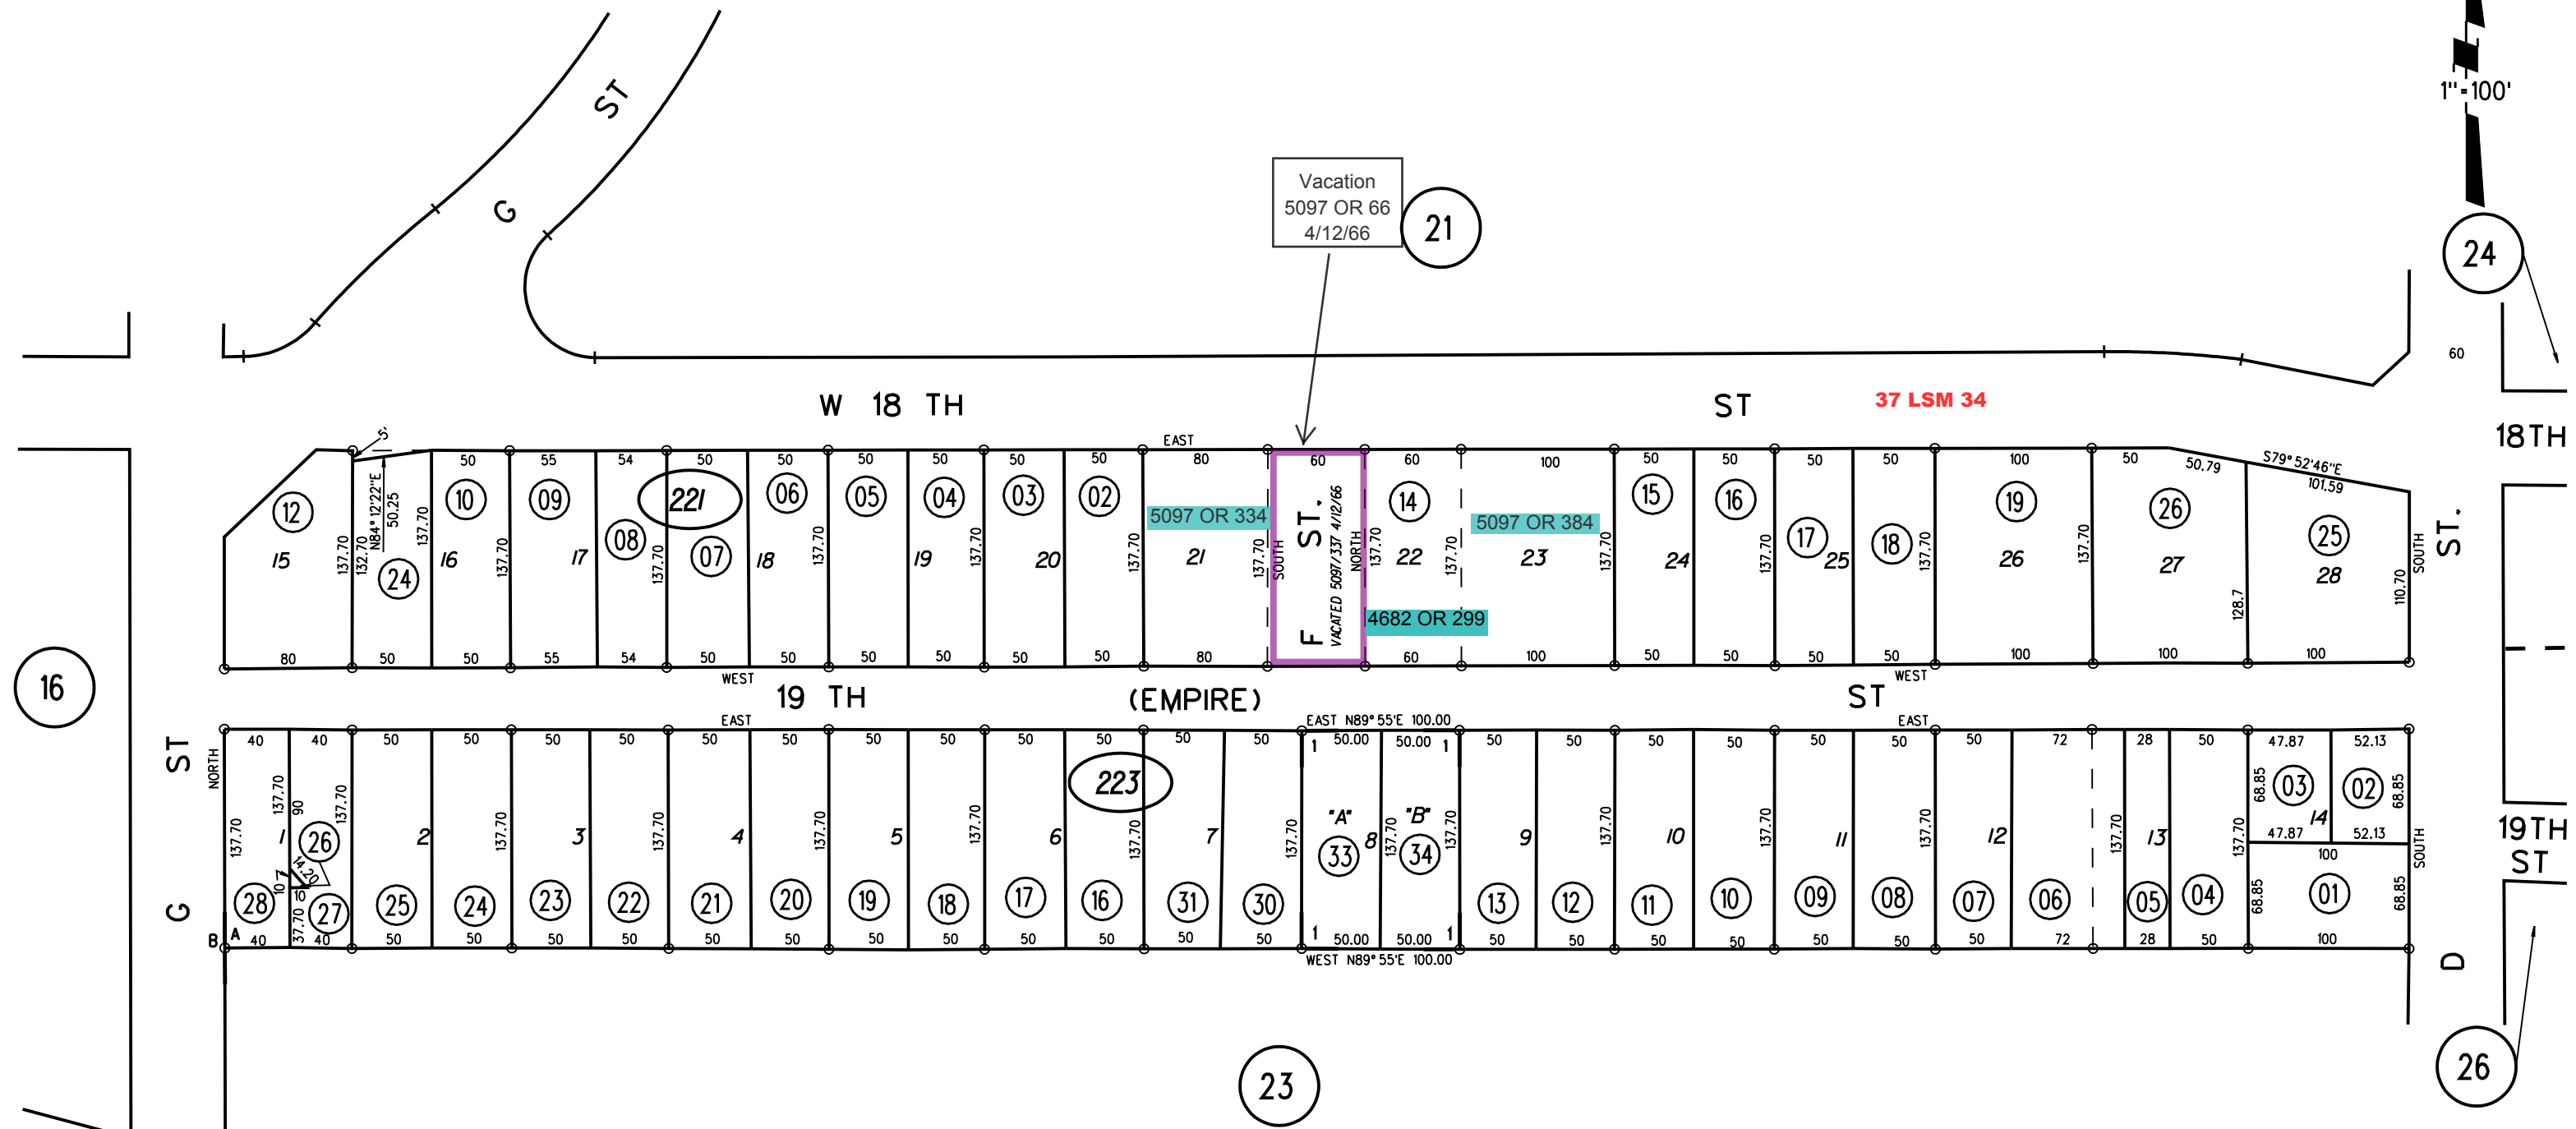


16

24

26

23

NOTE: THIS MAP WAS PREPARED FOR ASSESSMENT PURPOSES ONLY. NO LIABILITY IS ASSUMED FOR THE ACCURACY OF THE INFORMATION DELINEATED HEREON. ASSESSOR'S PARCELS MAY NOT COMPLY WITH LOCAL LOT SPLIT OR BUILDING SITE ORDINANCES.

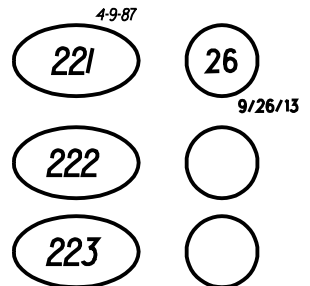

ASSESSOR'S MAP  
 BOOK 67 PAGE 22

12-11-61 G.C.C. CONTRA COSTA COUNTY, CALIF.

Sanborn Date : 02/16/1999

S. P. R. R.