


A- TREGALLAS RIVER VIEW SUB'N NO. 1 MB 25-855  
 B- TREGALLAS RIVER VIEW SUB'N NO. 2 MB 33-23&24  
 C- TRACT 2573 (SKYLINE VALLEY NO. 1) MB 72-15  
 D- TRACT 2698 (SKYLINE VALLEY NO. 2) MB 72-16

1- 33PM34 5-8-74  
 2- 102PM20 8-11-82

1" = 100'

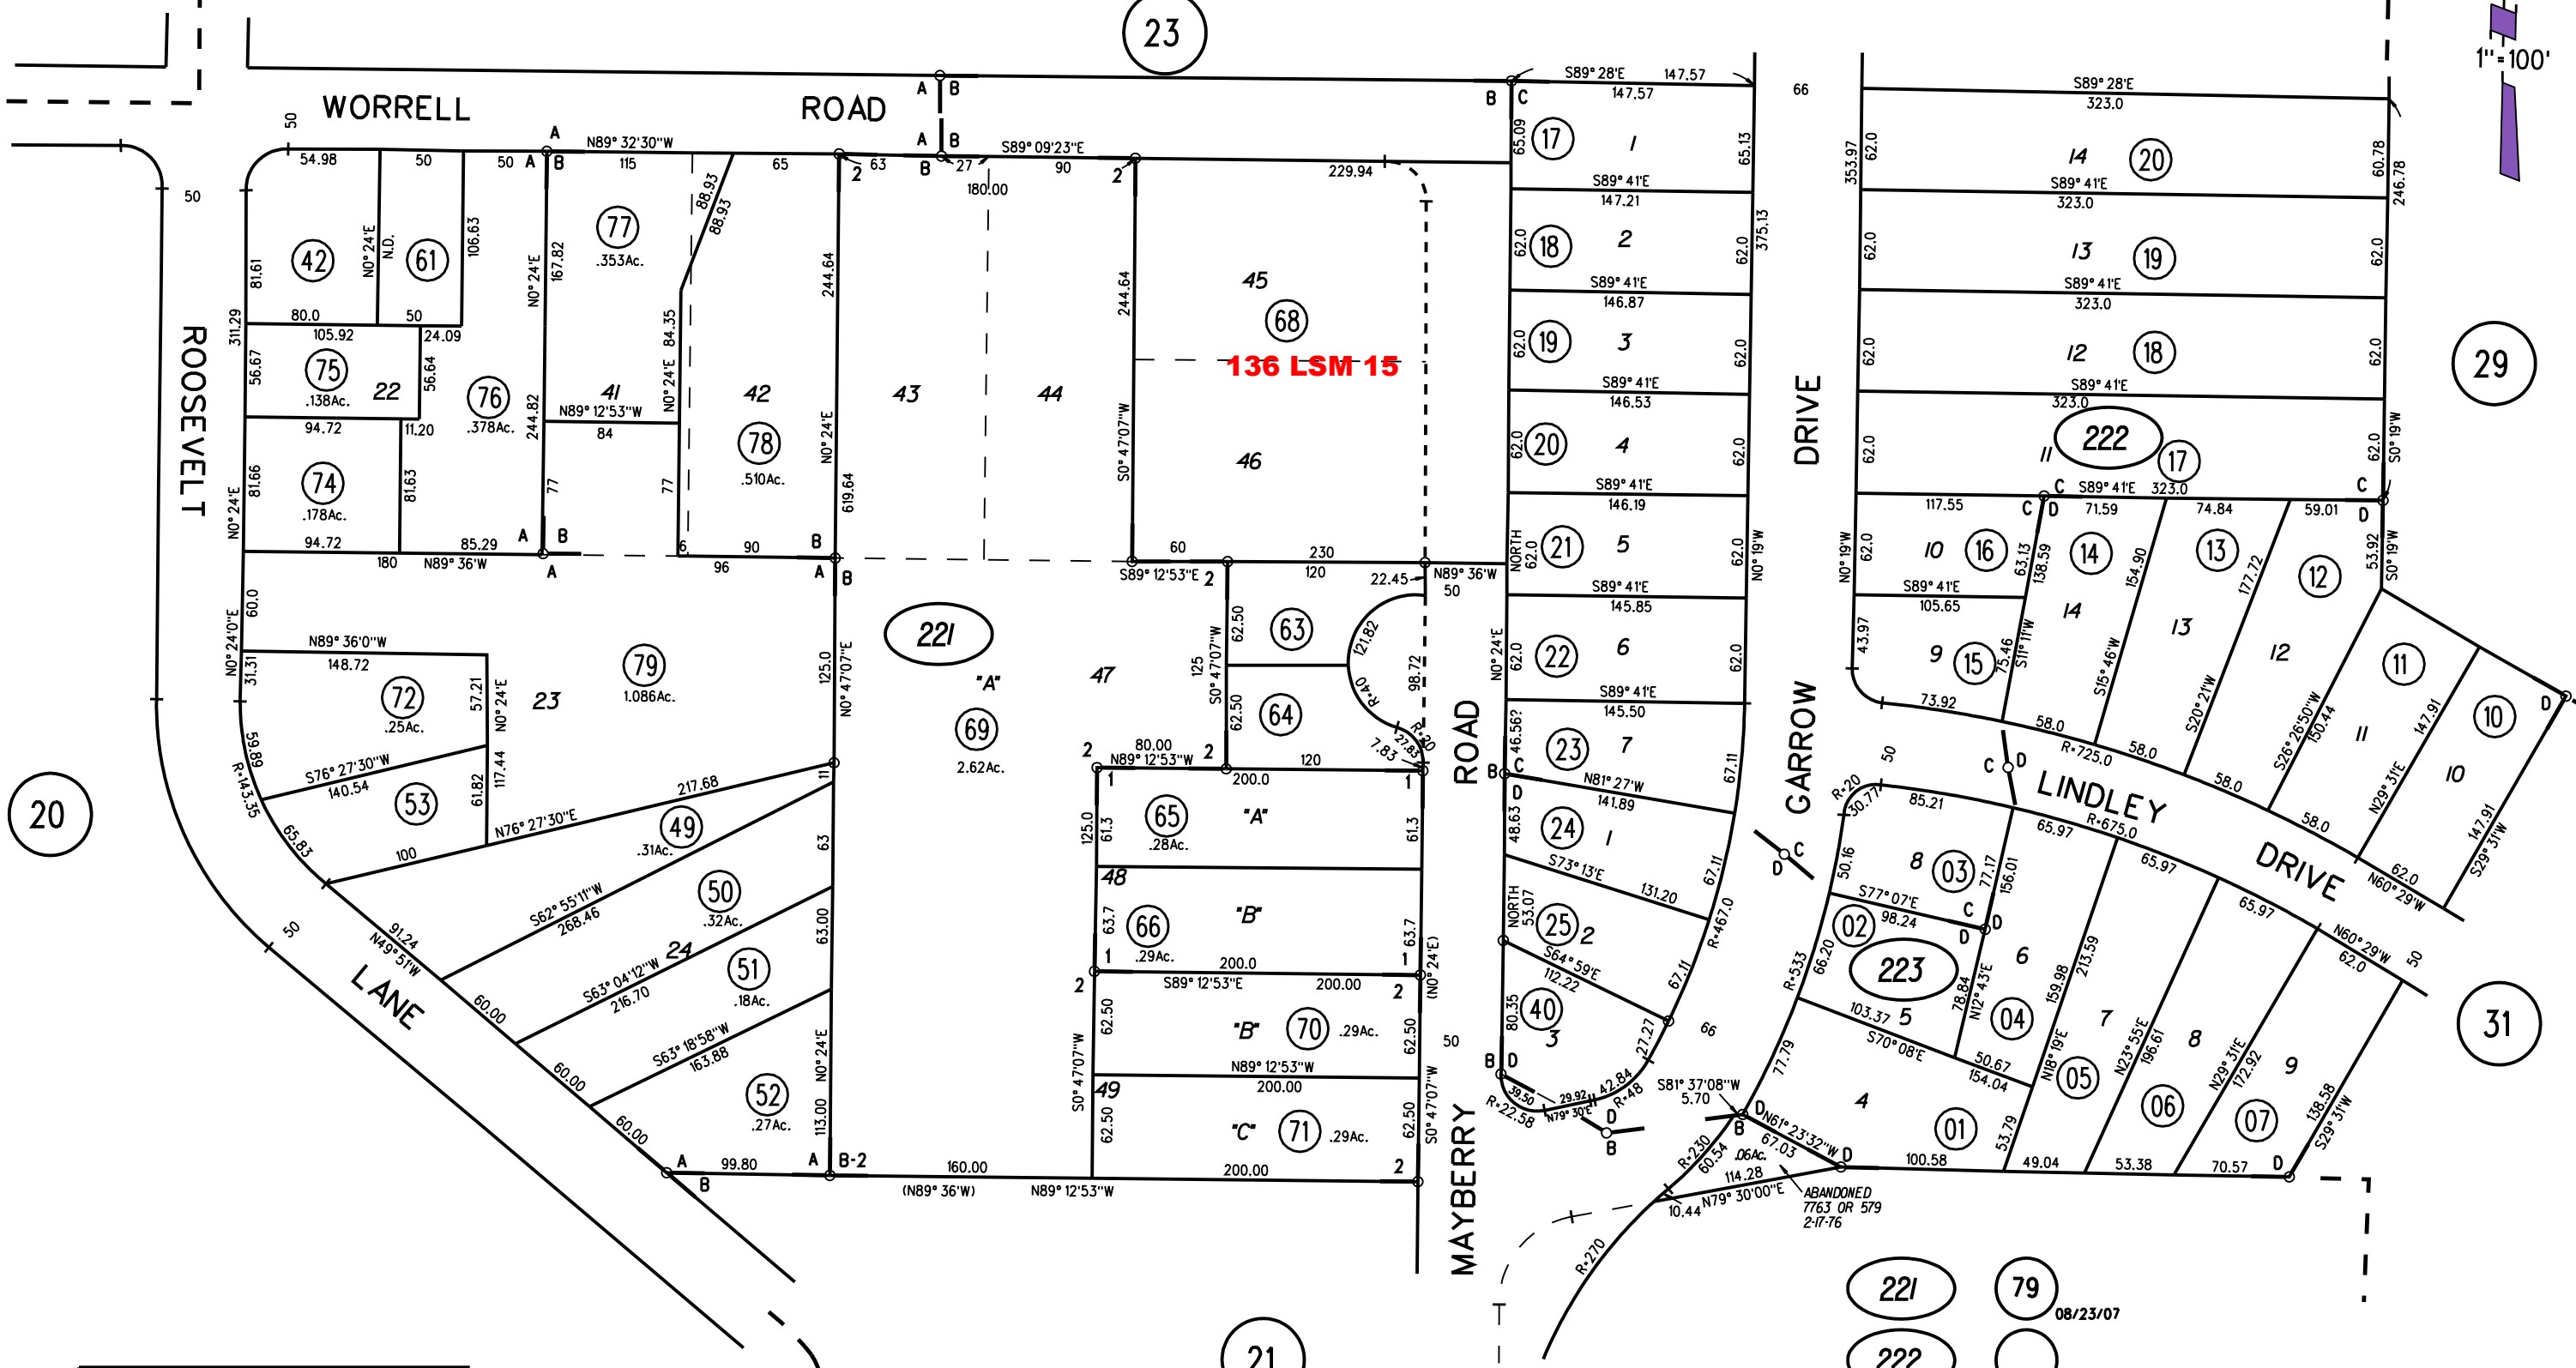

NOTE: THIS MAP WAS PREPARED FOR ASSESSMENT PURPOSES ONLY. NO LIABILITY IS ASSUMED FOR THE ACCURACY OF THE INFORMATION DELINEATED HEREON. ASSESSOR'S PARCELS MAY NOT COMPLY WITH LOCAL LOT SPLIT OR BUILDING SITE ORDINANCES.

221 79  
 222  
 223