


S 1/2 SEC. 30 T2N R2E M.D.B. & M.

1- 27P.M.18,19,20,21 4-9-73

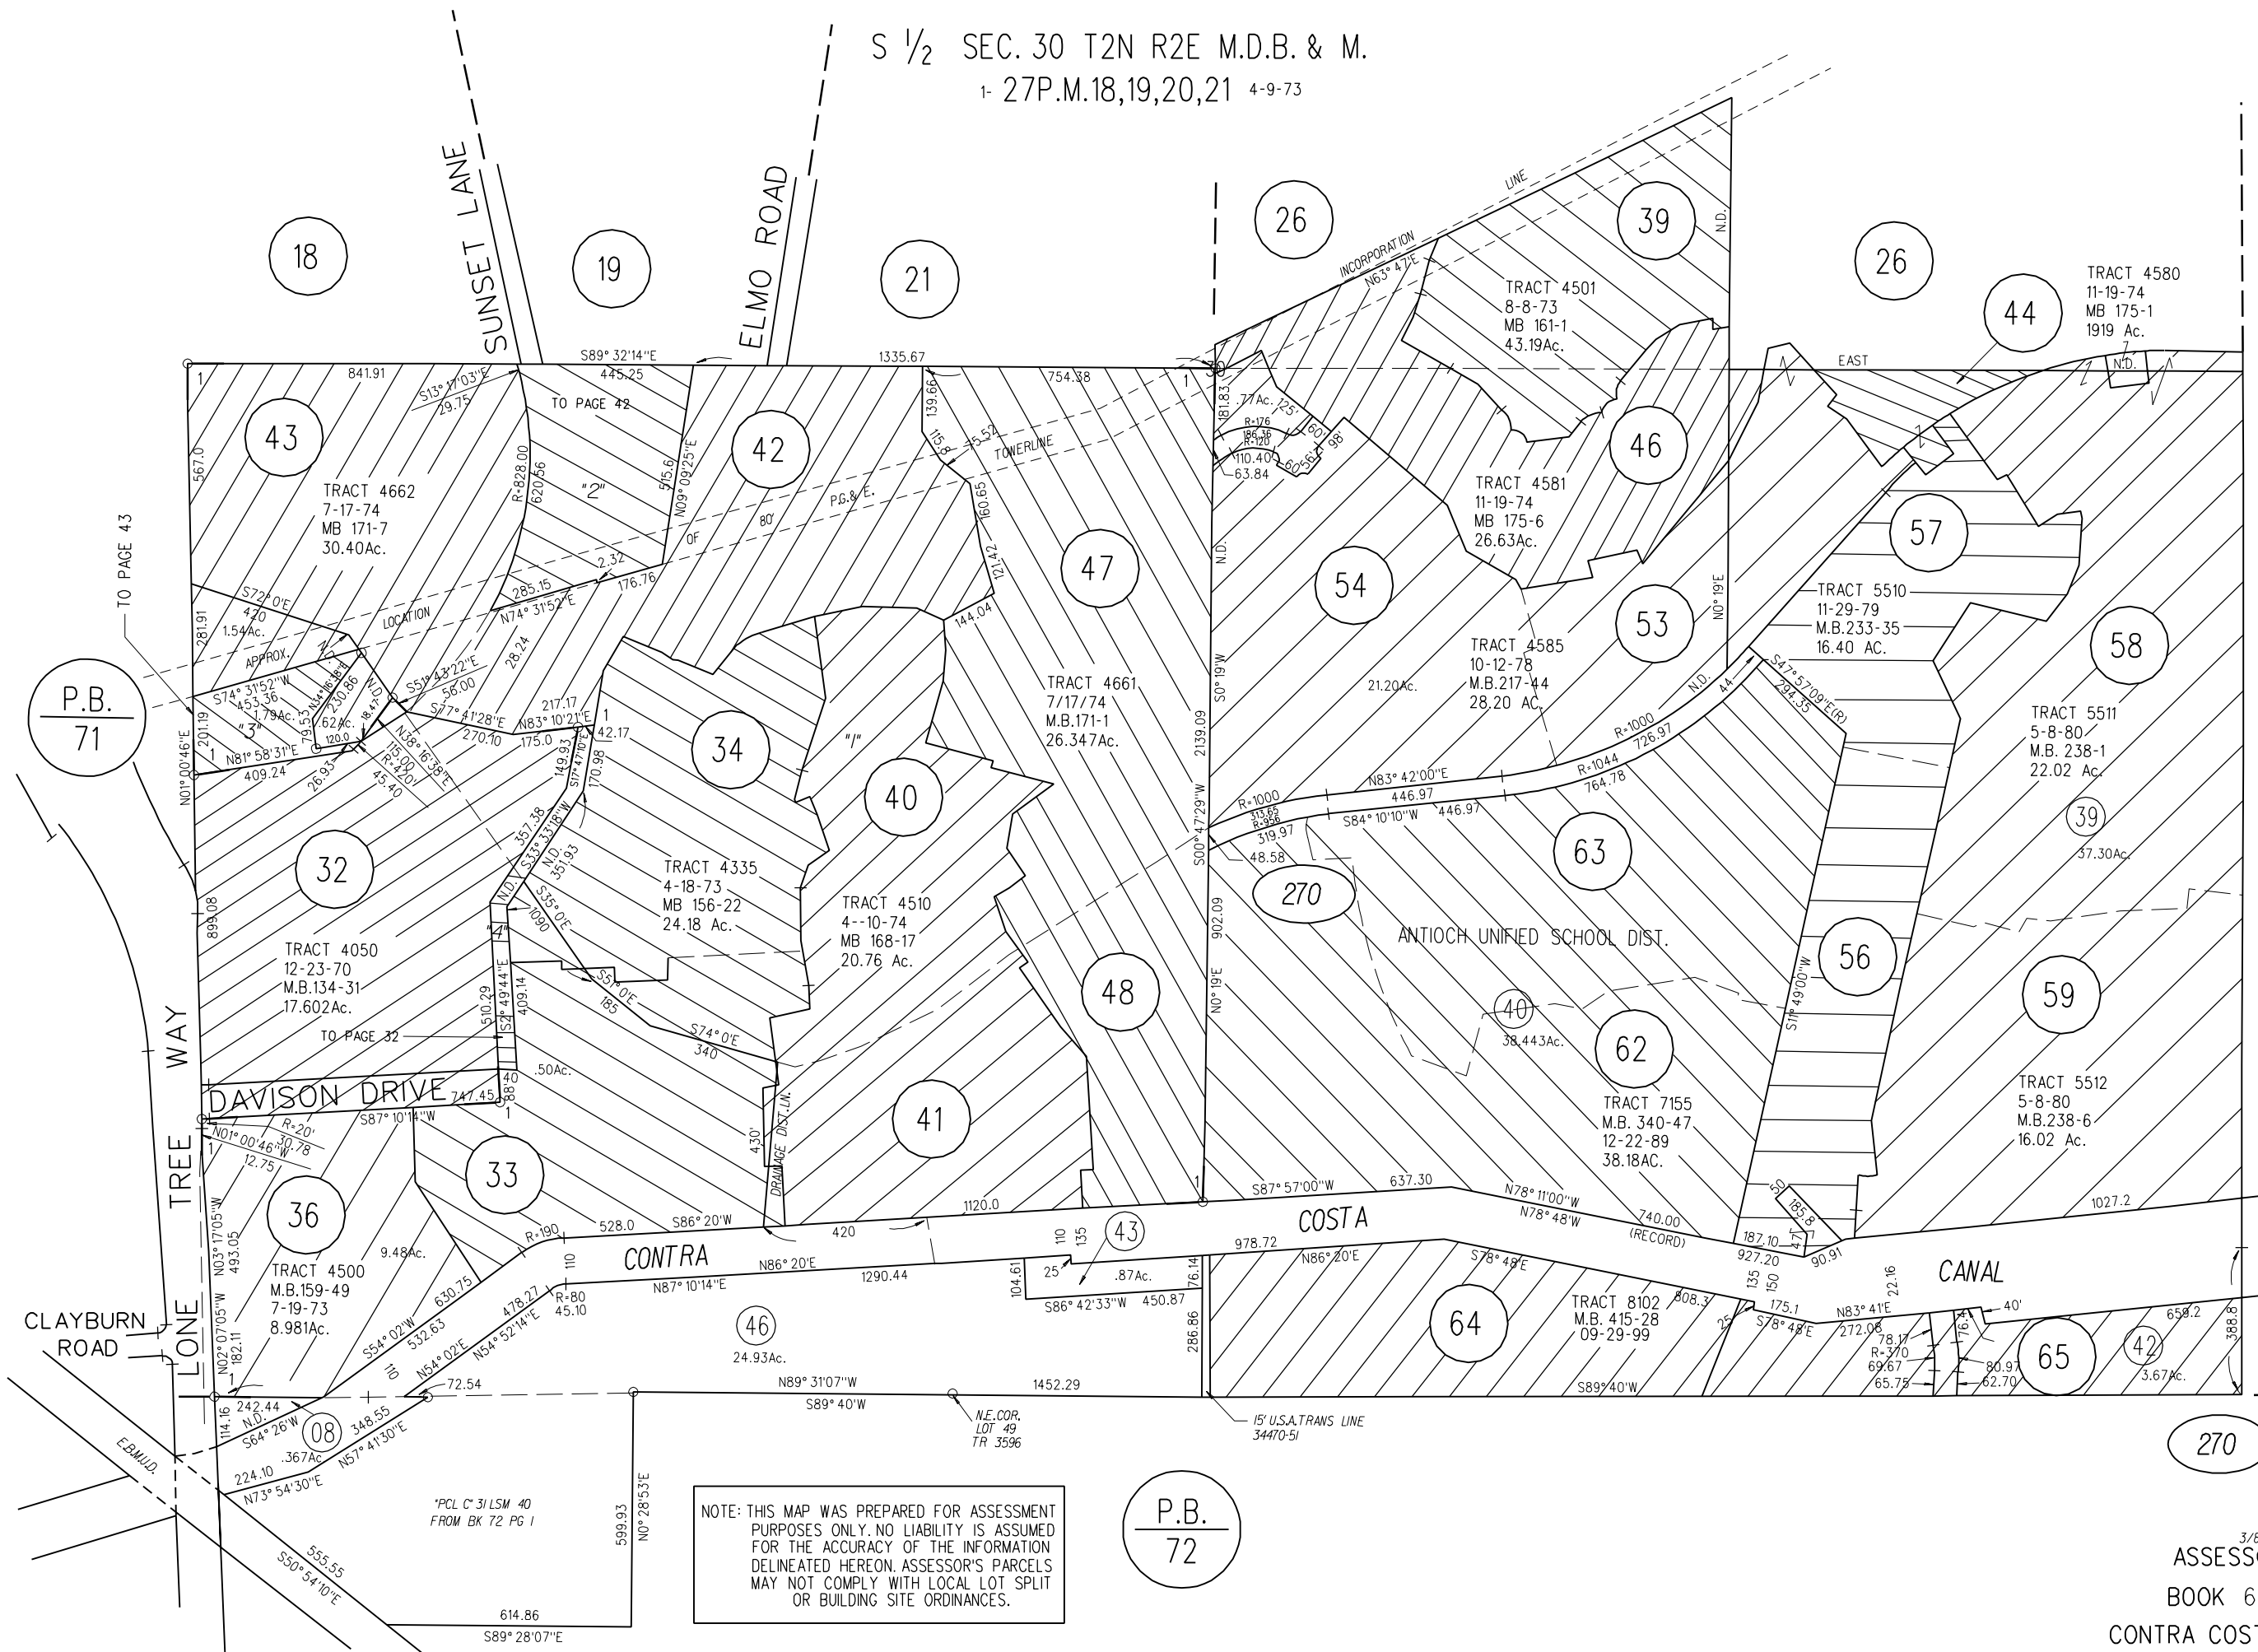

TO PAGE 43

P.B. 71

TO PAGE 32

CLAYBURN ROAD

E.B.M.D.

599.93  
N0°28'53"E

\*PCL C 31 L5M 40  
FROM BK 72 PG 1

NOTE: THIS MAP WAS PREPARED FOR ASSESSMENT PURPOSES ONLY. NO LIABILITY IS ASSUMED FOR THE ACCURACY OF THE INFORMATION DELINEATED HEREON. ASSESSOR'S PARCELS MAY NOT COMPLY WITH LOCAL LOT SPLIT OR BUILDING SITE ORDINANCES.

P.B. 72

270

46

CORRECTION  
3/10/04