


RANCHO LOS MEDANOS  
(POR. SEC. 13,14 & 23 T.2.N. R.1.E. M.D.B.M.)

1- 61L.S.M.22 10-25-76 2-POR. 98P.M.24 (Amended) 11-17-81

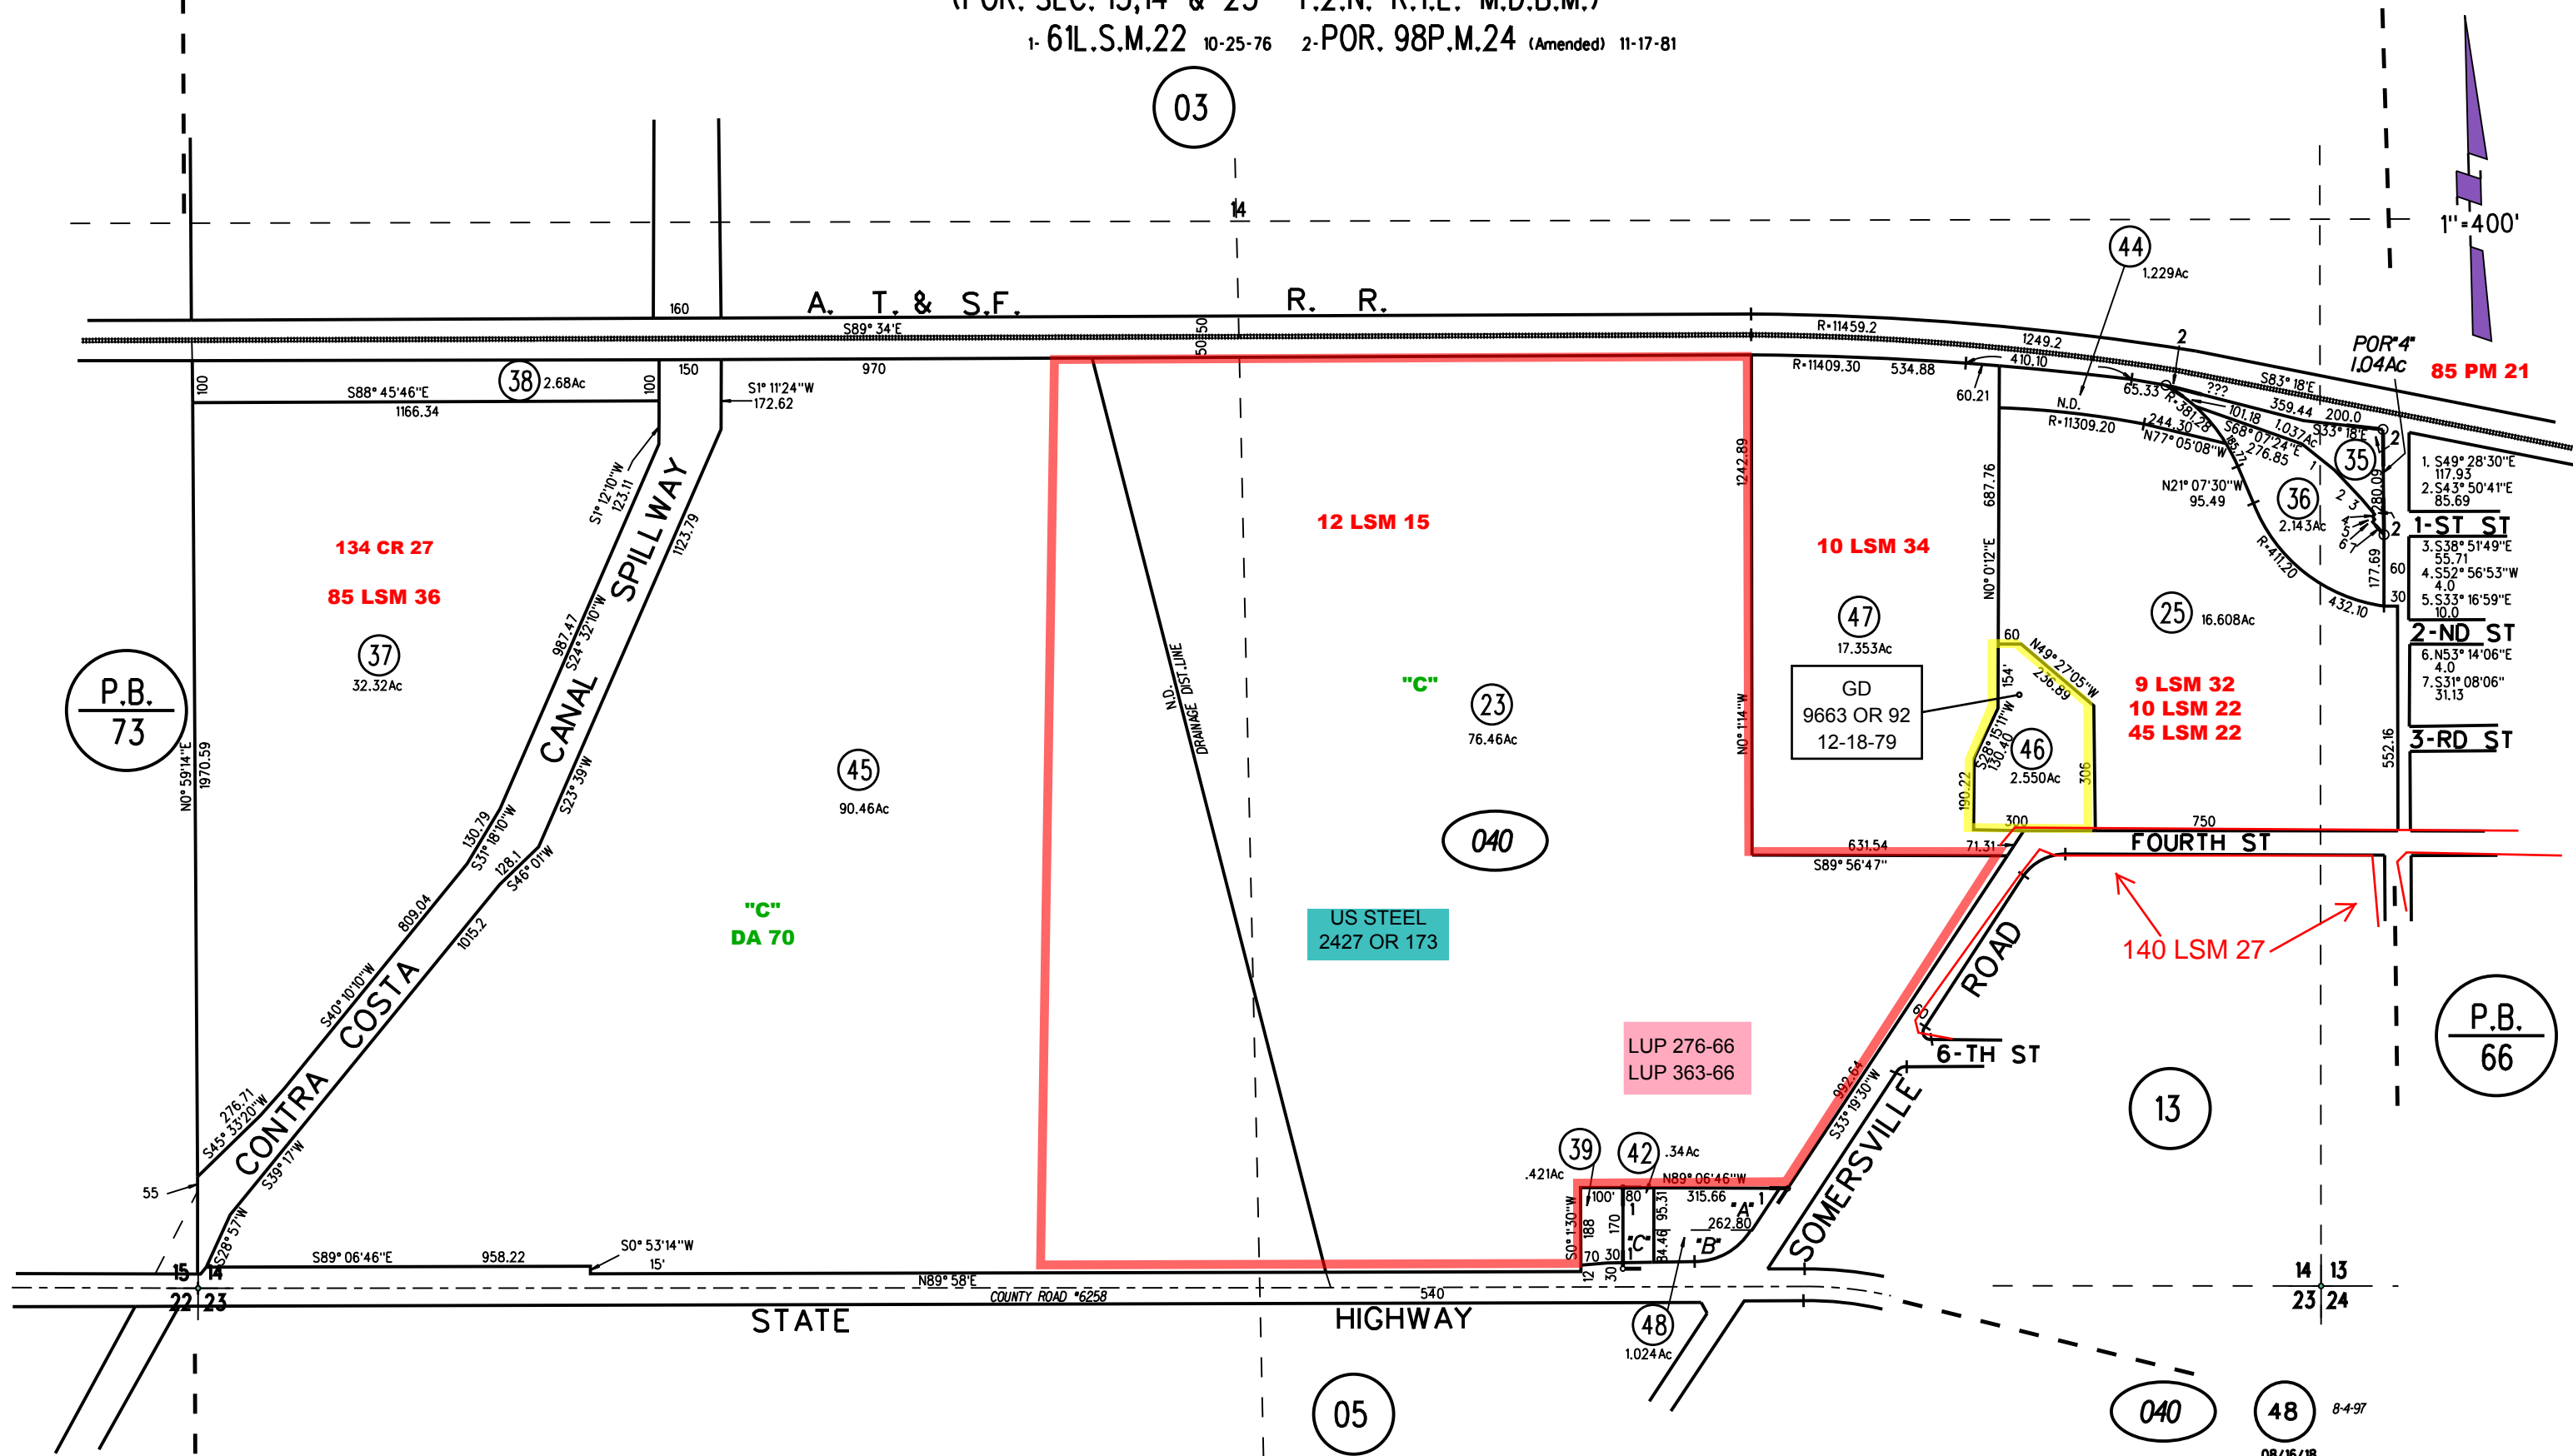

P.B.  
73

P.B.  
66

NOTE: THIS MAP WAS PREPARED FOR ASSESSMENT PURPOSES ONLY. NO LIABILITY IS ASSUMED FOR THE ACCURACY OF THE INFORMATION DELINEATED HEREON. ASSESSOR'S PARCELS MAY NOT COMPLY WITH LOCAL LOT SPLIT OR BUILDING SITE ORDINANCES.

ASSESSOR'S MAP  
BOOK 74 PAGE 04

3/26/63 21-2 & 26-57  
Sanborn Date : 02/19/1999  
CONTRA COSTA COUNTY, CALIF.