
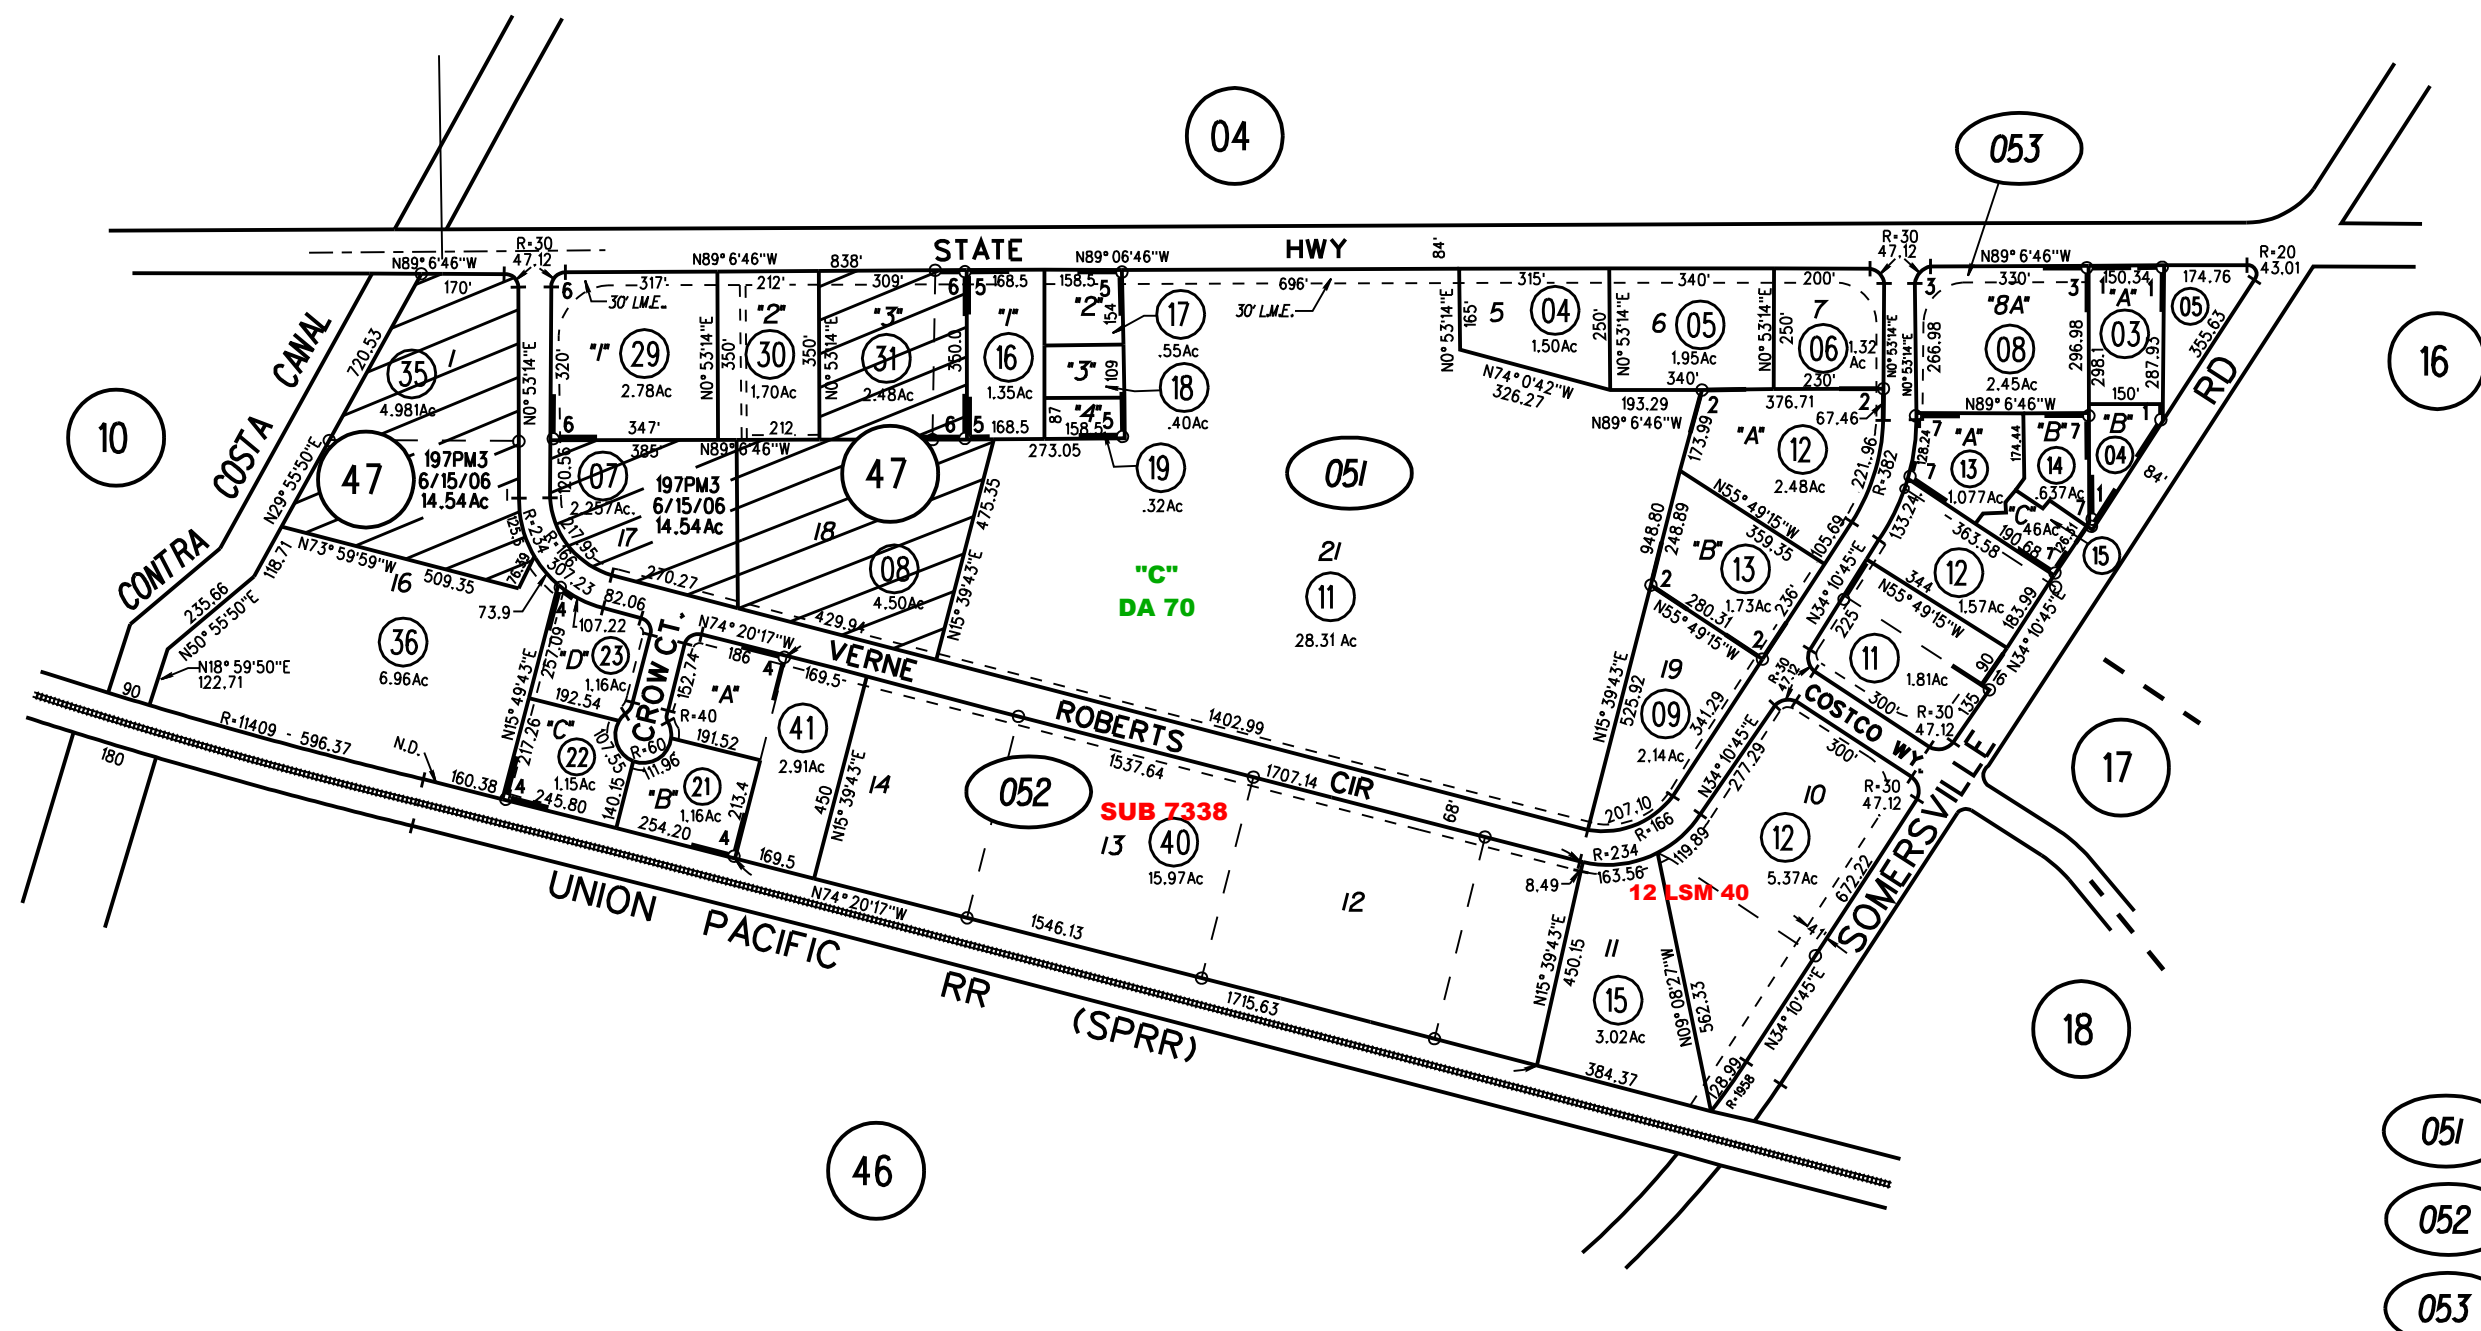


TRACT 6417 "USS INDUSTRIAL PARK" MB 299-1

- 1 - 77 PM 29 6-5-79
- 2 - 126 PM 40 2-26-87
- 3 - 140 PM 16 6-1-89
- 4 - 140 PM 28 6-8-89
- 5 - 145 PM 10 2-13-90
- 6 - 147 PM 41 7-18-90
- 7 - 164 PM 1 1-20-94

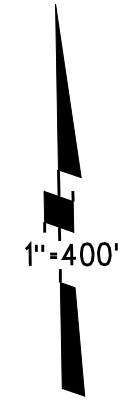

NOTE: THIS MAP WAS PREPARED FOR ASSESSMENT PURPOSES ONLY. NO LIABILITY IS ASSUMED FOR THE ACCURACY OF THE INFORMATION DELINEATED HEREON. ASSESSOR'S PARCELS MAY NOT COMPLY WITH LOCAL LOT SPLIT OR BUILDING SITE ORDINANCES.

- 051
- 052
- 053