


A- POR. RANCHO LOS MEDANOS
(NE 1/4 SEC. 23, T2N R1E, M.D.B.&M.)

B-1964 ROLL- TRACT 3058 (FAIR VIEW TERRACE) M.B. 94-21

- 1- 87P.M.10 6-24-80
- 2- 90P.M.6 10-9-80
- 3- 107P.M.25 9-28-83

1" = 100'

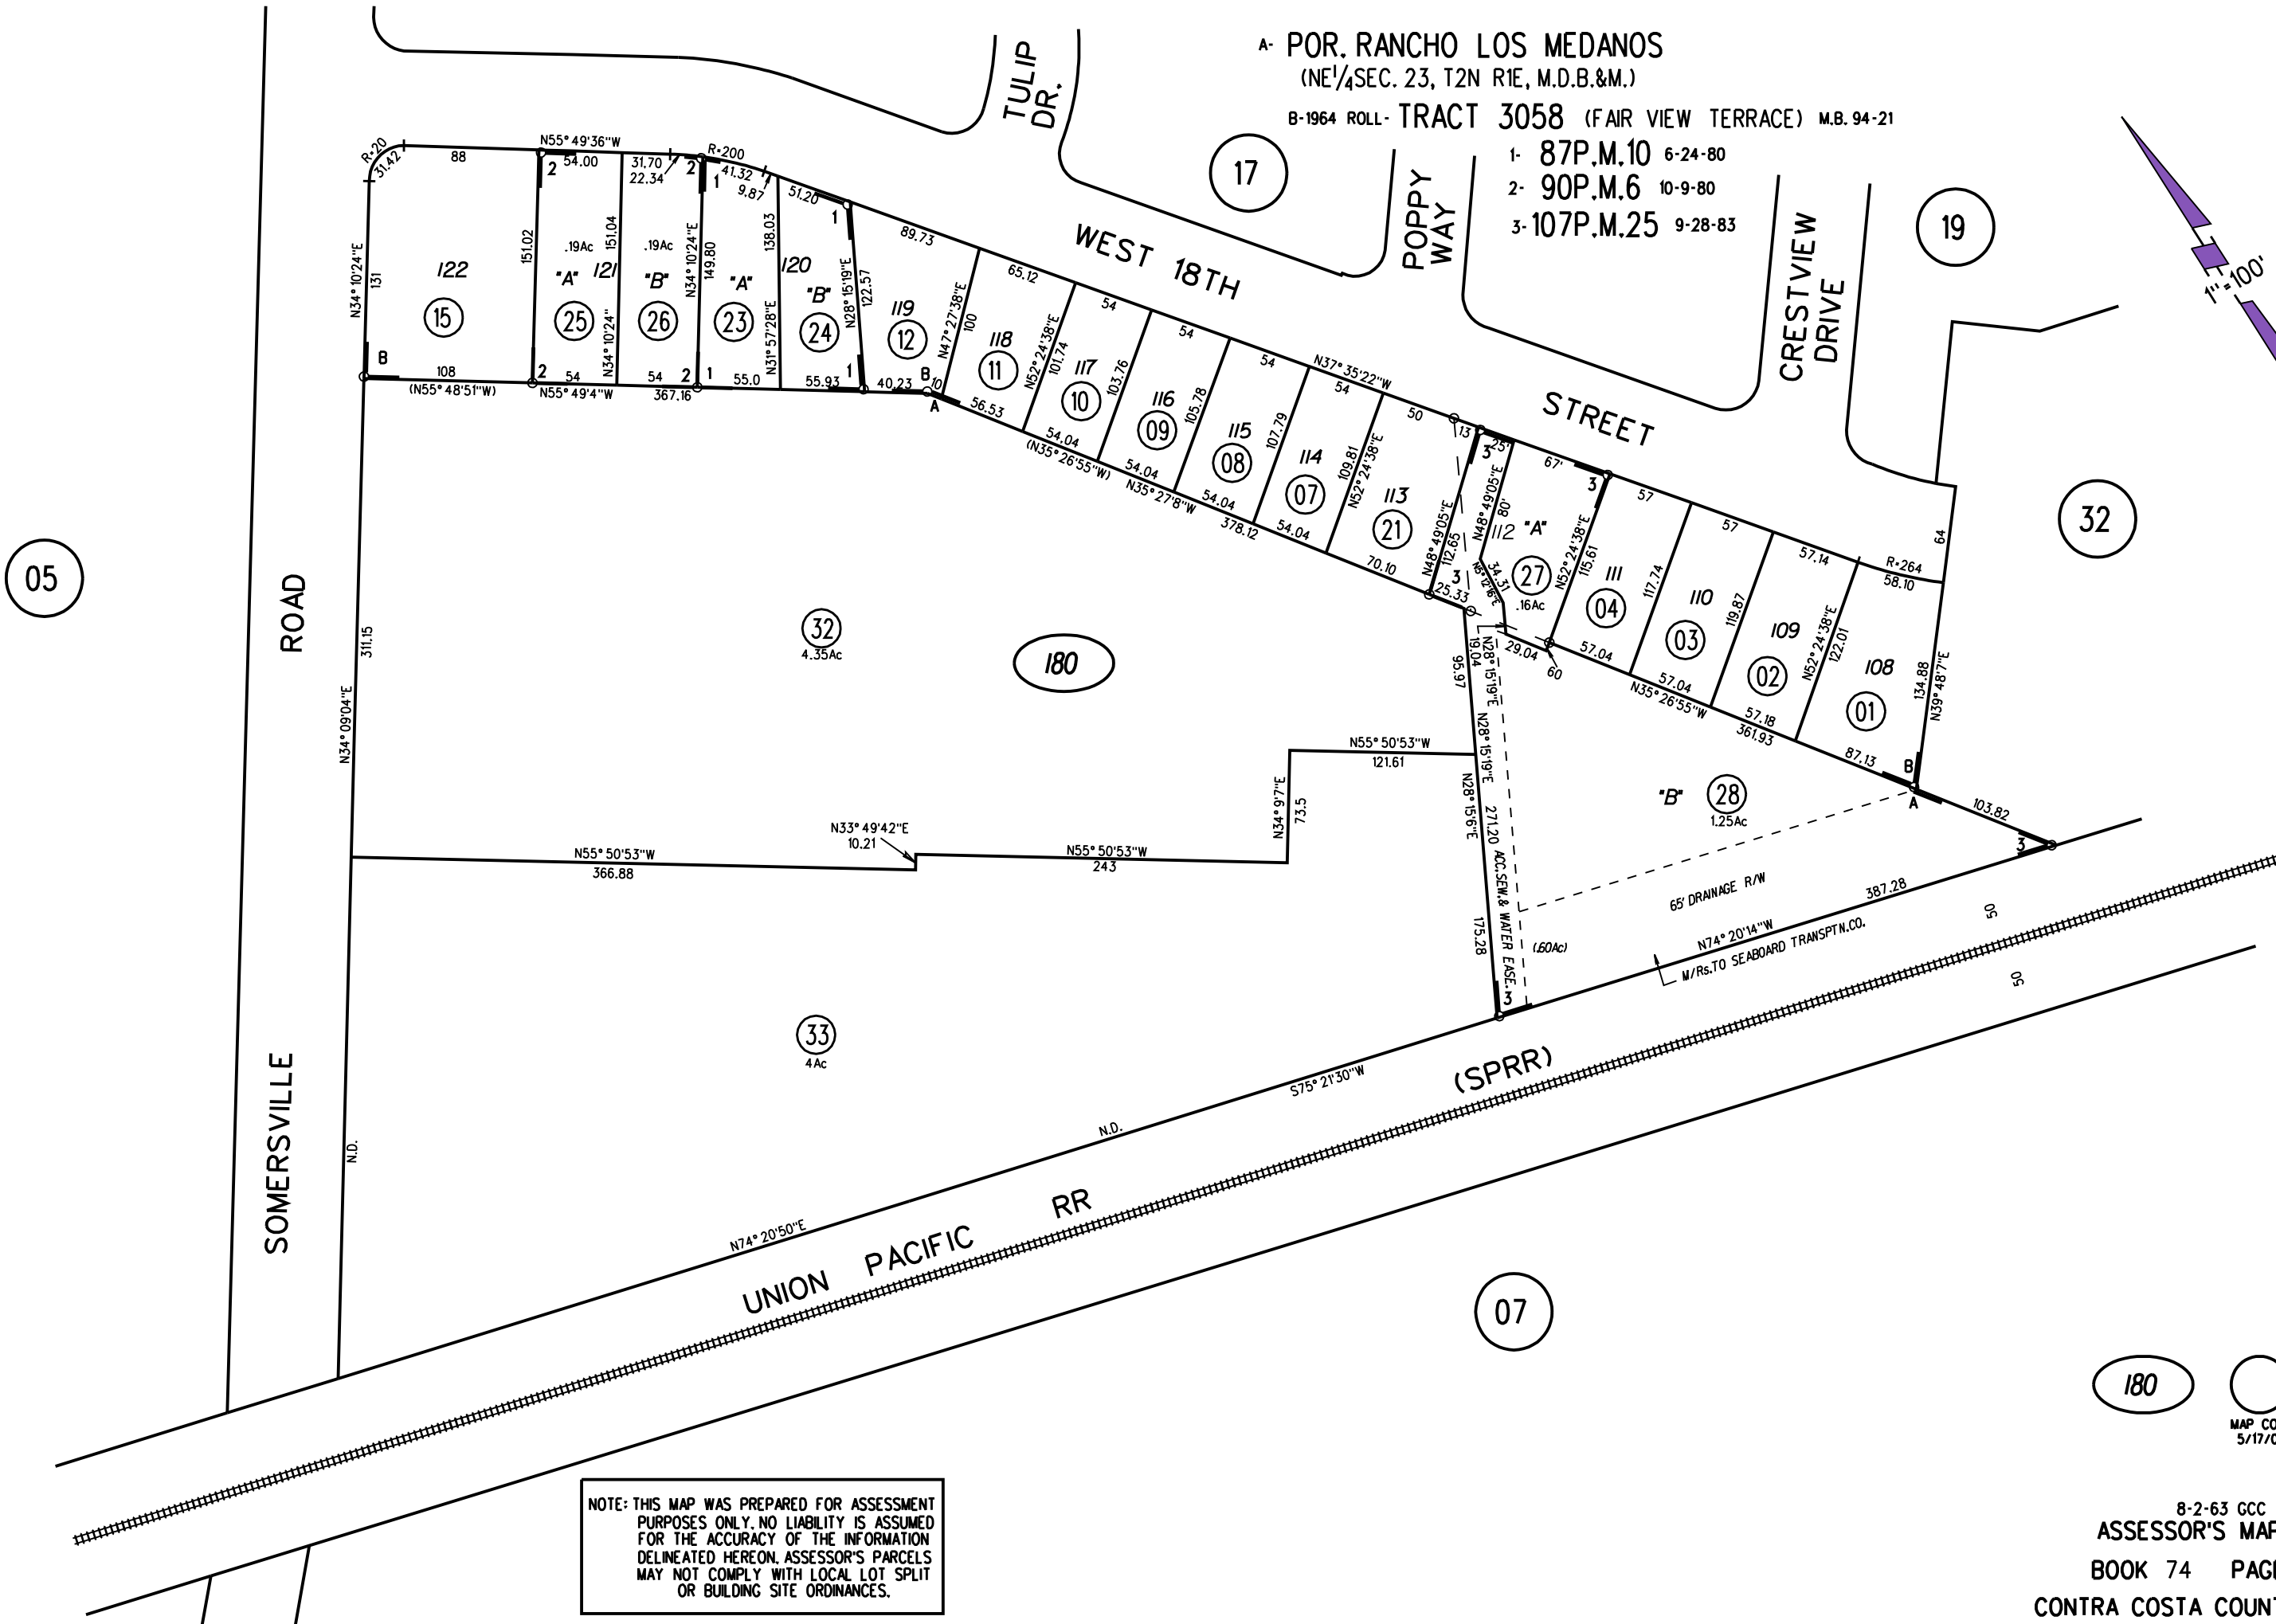

NOTE: THIS MAP WAS PREPARED FOR ASSESSMENT PURPOSES ONLY. NO LIABILITY IS ASSUMED FOR THE ACCURACY OF THE INFORMATION DELINEATED HEREON. ASSESSOR'S PARCELS MAY NOT COMPLY WITH LOCAL LOT SPLIT OR BUILDING SITE ORDINANCES.