
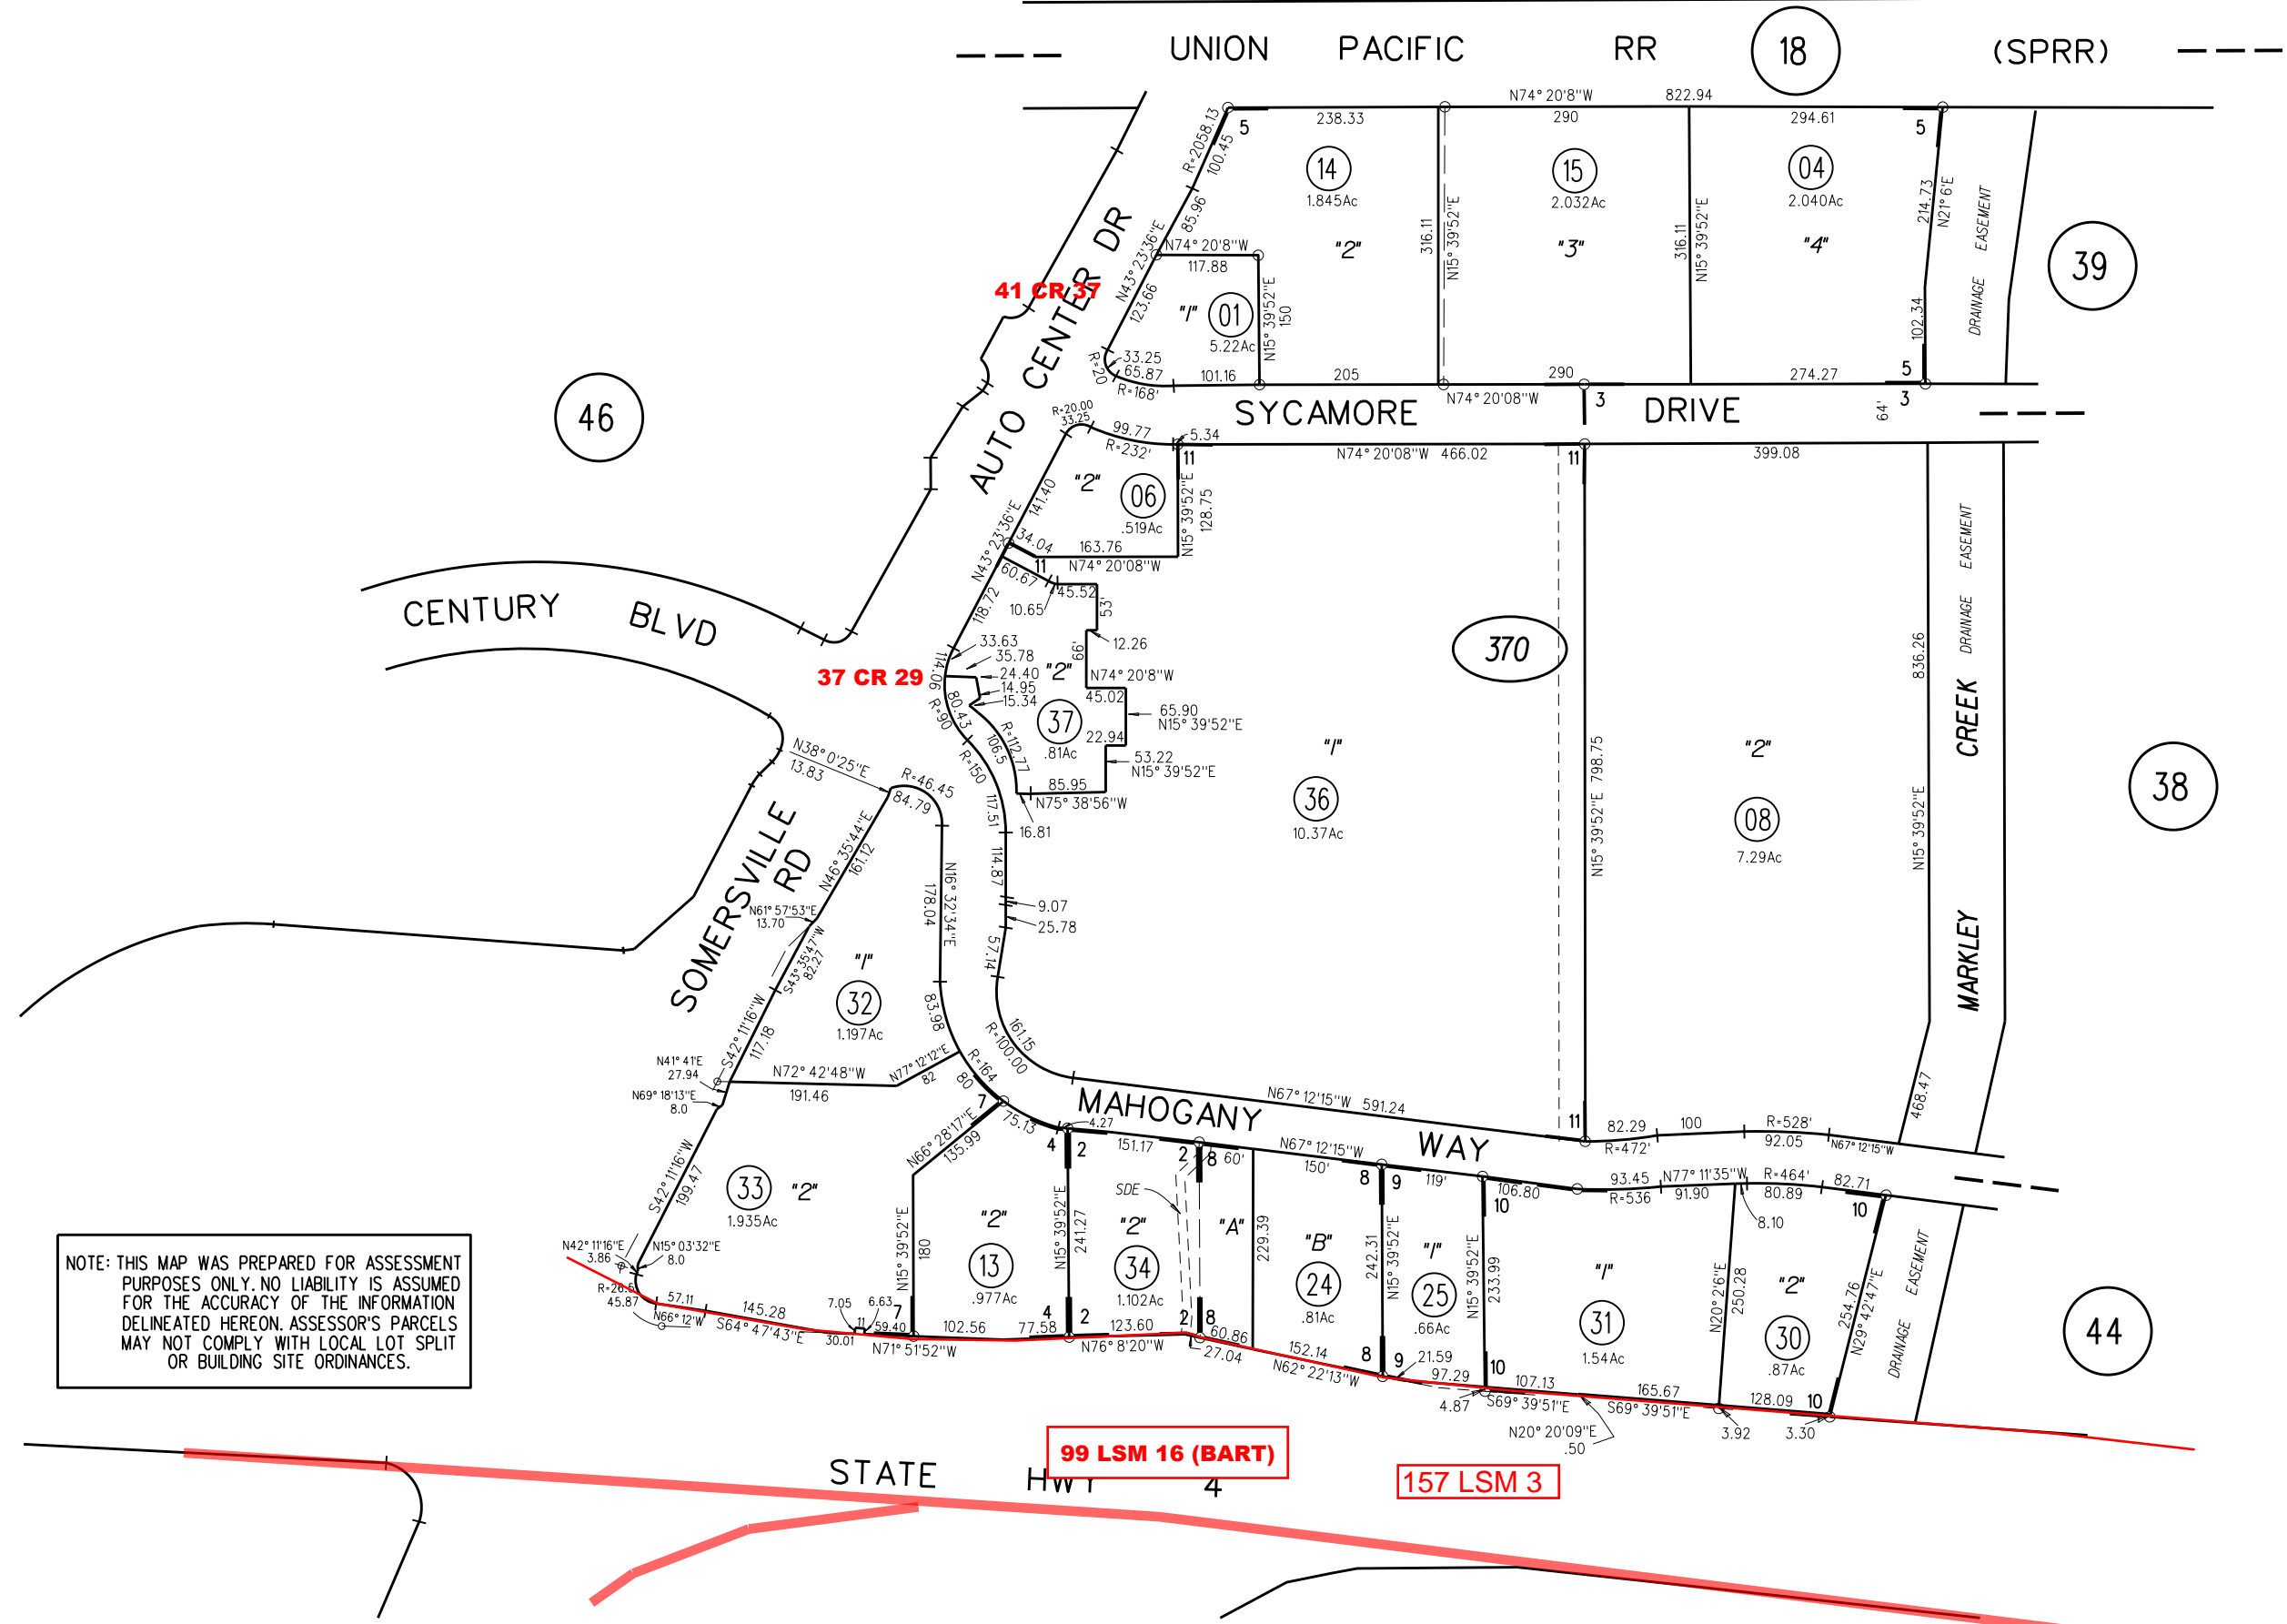


PORTION OF RANCHO LOS MEDANOS

THE S-1/2 OF SEC 23 T2N R1E MDBM

- 1- 32PM34 3/7/74
- 2- 26PM27 2/23/73
- 3- 27PM7 3/22/73
- 4- 32PM9 1/25/74
- 5- 32PM25 2/13/74
- 6- 40PM34 10/15/75
- 7- 49PM28 10/26/76
- 8- 50PM42 12/9/76
- 9- 60PM48 12/9/77
- 10- 114PM20 1/22/85
- 11- 208PM45 7-22-14

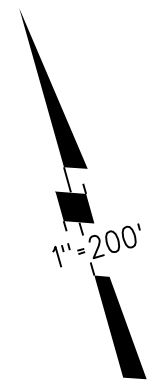

NOTE: THIS MAP WAS PREPARED FOR ASSESSMENT PURPOSES ONLY. NO LIABILITY IS ASSUMED FOR THE ACCURACY OF THE INFORMATION DELINEATED HEREON. ASSESSOR'S PARCELS MAY NOT COMPLY WITH LOCAL LOT SPLIT OR BUILDING SITE ORDINANCES.

370 36,37 2/9/15