


SEC 34 & E 1/2 SEC 33 T2N R1E MDBM

- A- PCL "A" TRACT 5915 MB 276-15 (MIRA VISTA HILLS UNIT 9)
- B- PCL "A" TRACT 6921 MB 327-27 (MIRA VISTA HILLS UNIT II)
- C- PCLS "B" & "C" TR 6708 MB 469-1 (MIRA VISTA HILLS UNIT 13) 10/18/04
- D- POR PCL "E" TR 7722 MB 503-12 (SIERRA VISTA) 3/28/07

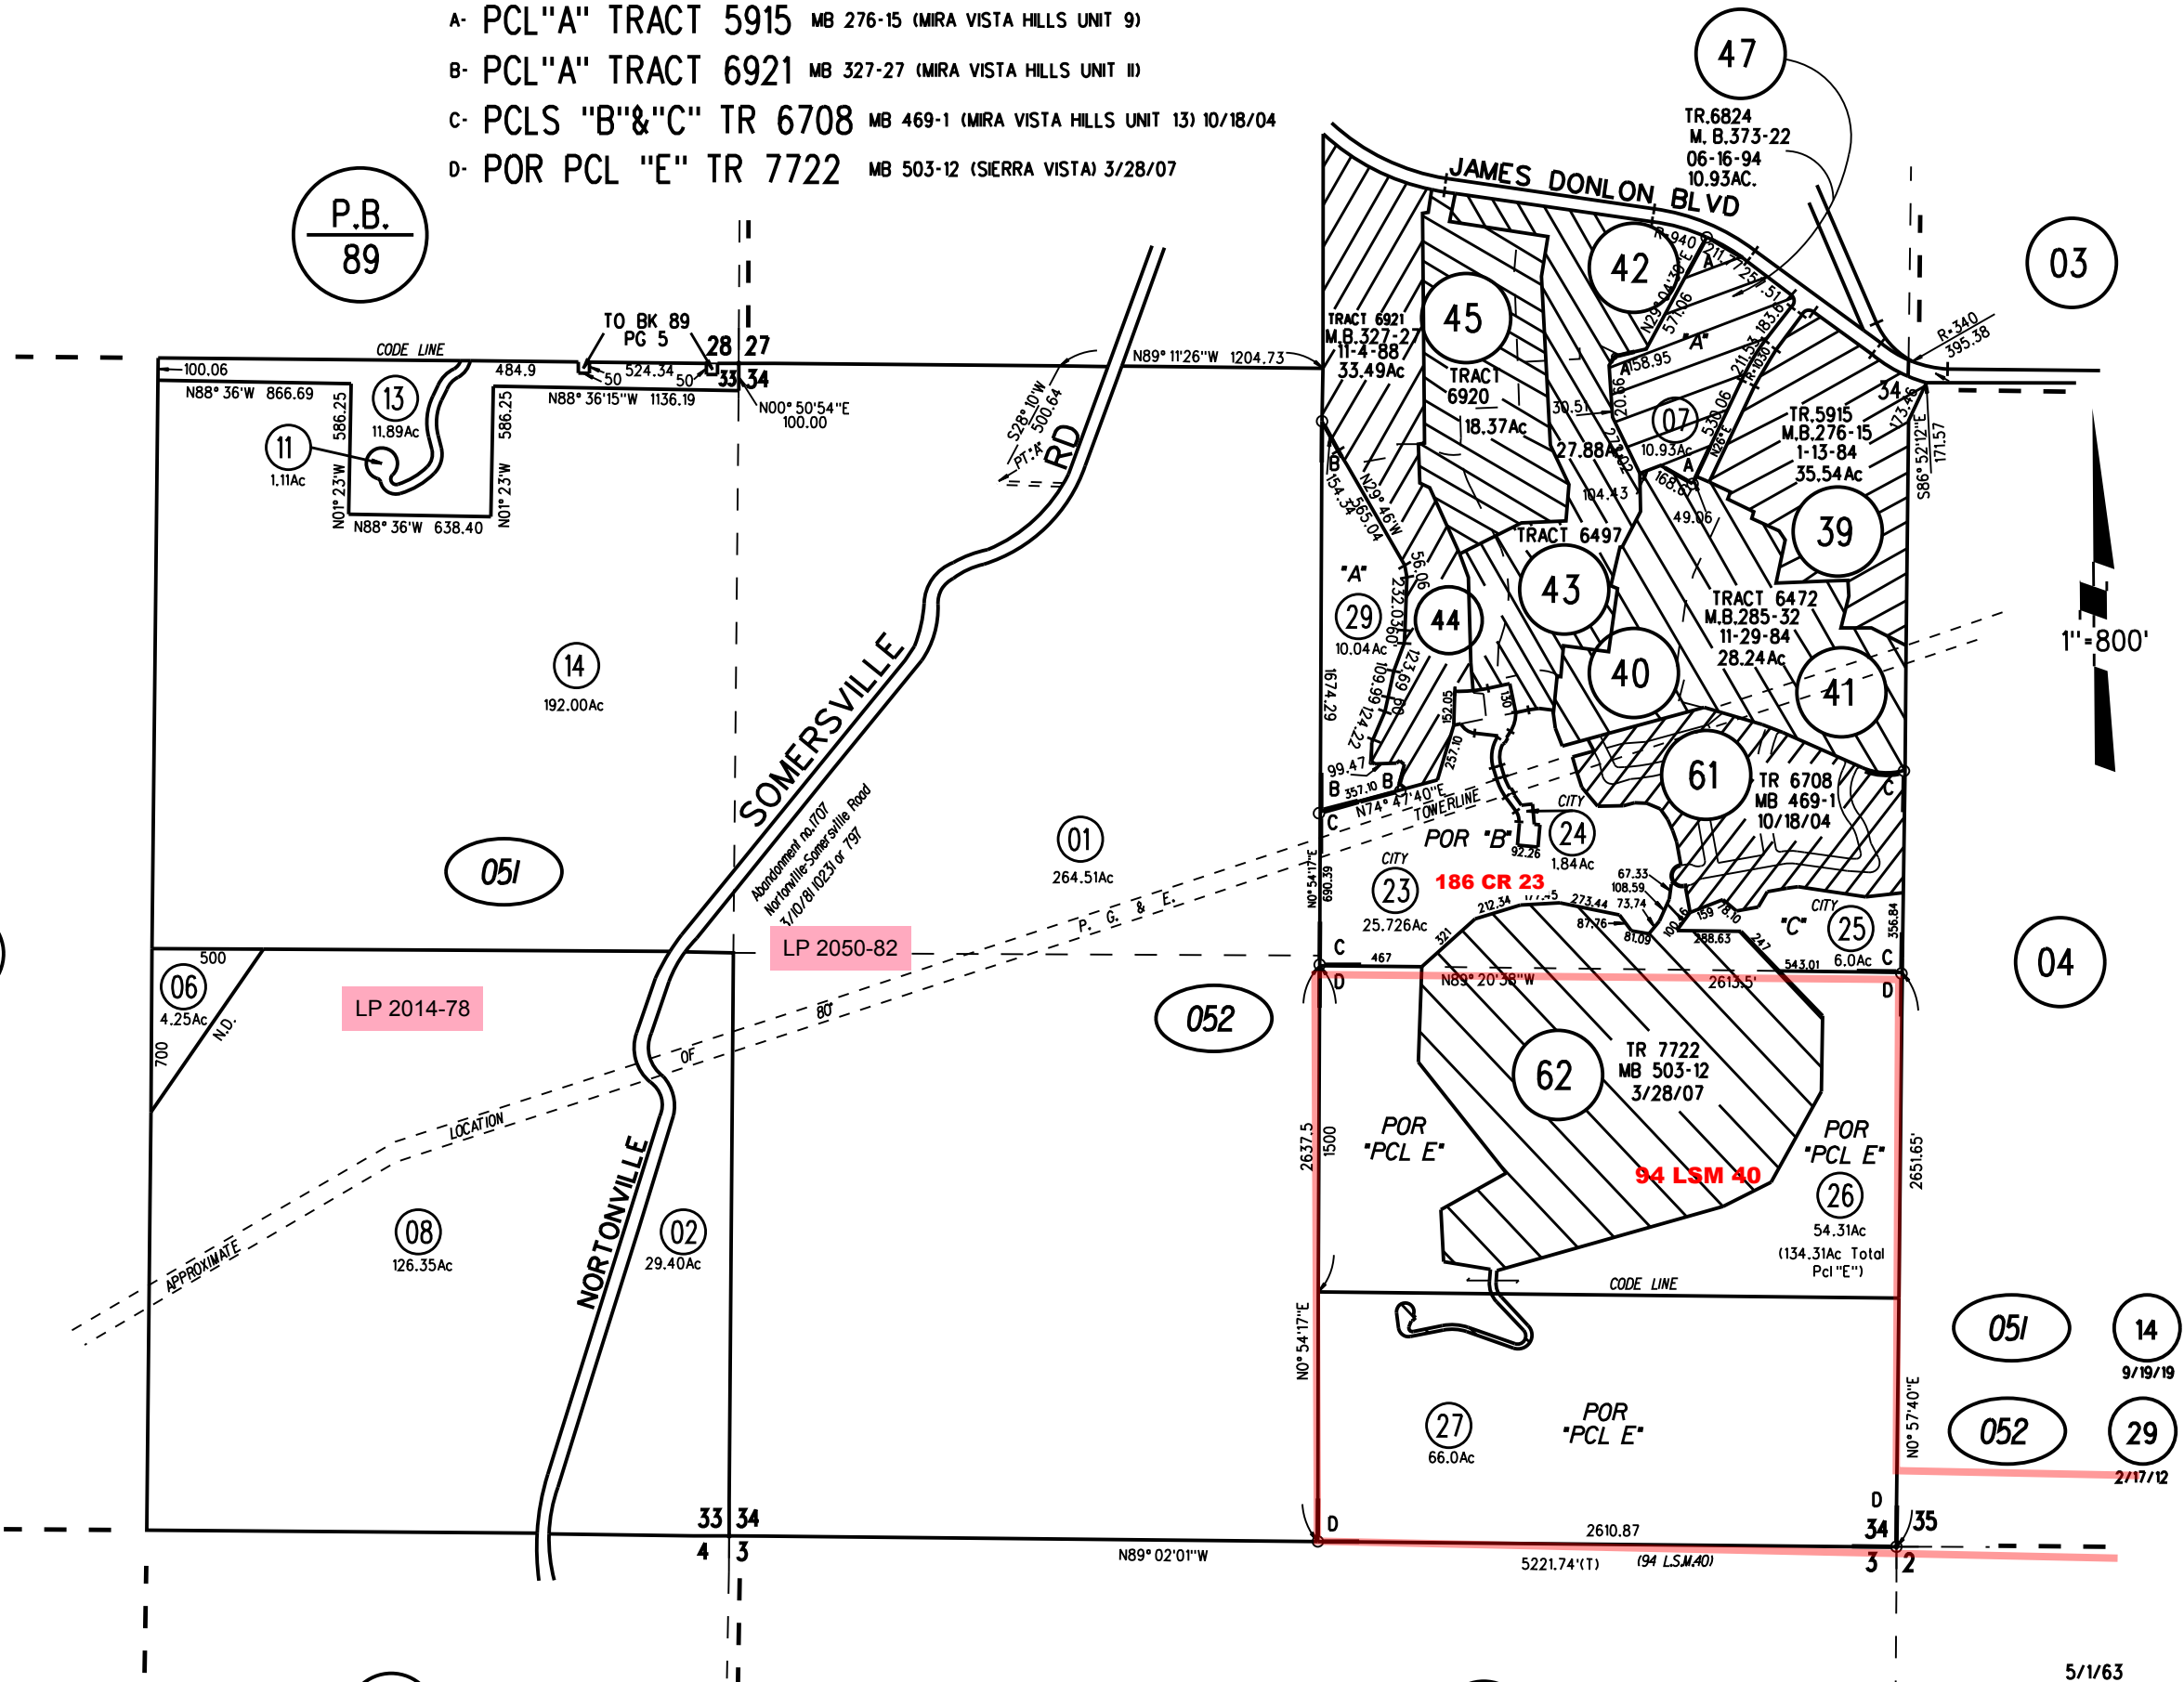

NOTE: THIS MAP WAS PREPARED FOR ASSESSMENT PURPOSES ONLY. NO LIABILITY IS ASSUMED FOR THE ACCURACY OF THE INFORMATION DELINEATED HEREON. ASSESSOR'S PARCELS MAY NOT COMPLY WITH LOCAL LOT SPLIT OR BUILDING SITE ORDINANCES.