

SEC. 1 TIN R1E M.D.B.M.



A-1996 ROLL- POR. TRACT 7515 M.B. 381-21 (BLACK DIAMOND ESTATES-UNIT 1)
 B-1999 ROLL- POR. TRACT 8194 M.B. 403-30 (BLACK DIAMOND ESTATES-UNIT 4)
 C-2000 ROLL- POR. TRACT 8318 M.B. 417-33 (BLACK DIAMOND ESTATES-UNIT 7)

D-2000 ROLL- POR. TRACT 8317 M.B. 417-48 (BLACK DIAMOND ESTATES-UNIT 6)
 E-2002 ROLL- POR. TRACT 8320 M.B. 431-7 (BLACK DIAMOND ESTATES-UNIT 9)
 F-2002 ROLL- POR. TRACT 8472 M.B. 433-1 (BLACK DIAMOND ESTATES-UNIT 10)
 G-2003 ROLL- POR. TRACT 8567 M.B. 447-8 (BLACK DIAMOND ESTATES-UNIT 11)

BK 72

04

BK 55

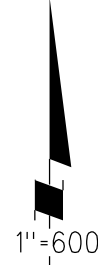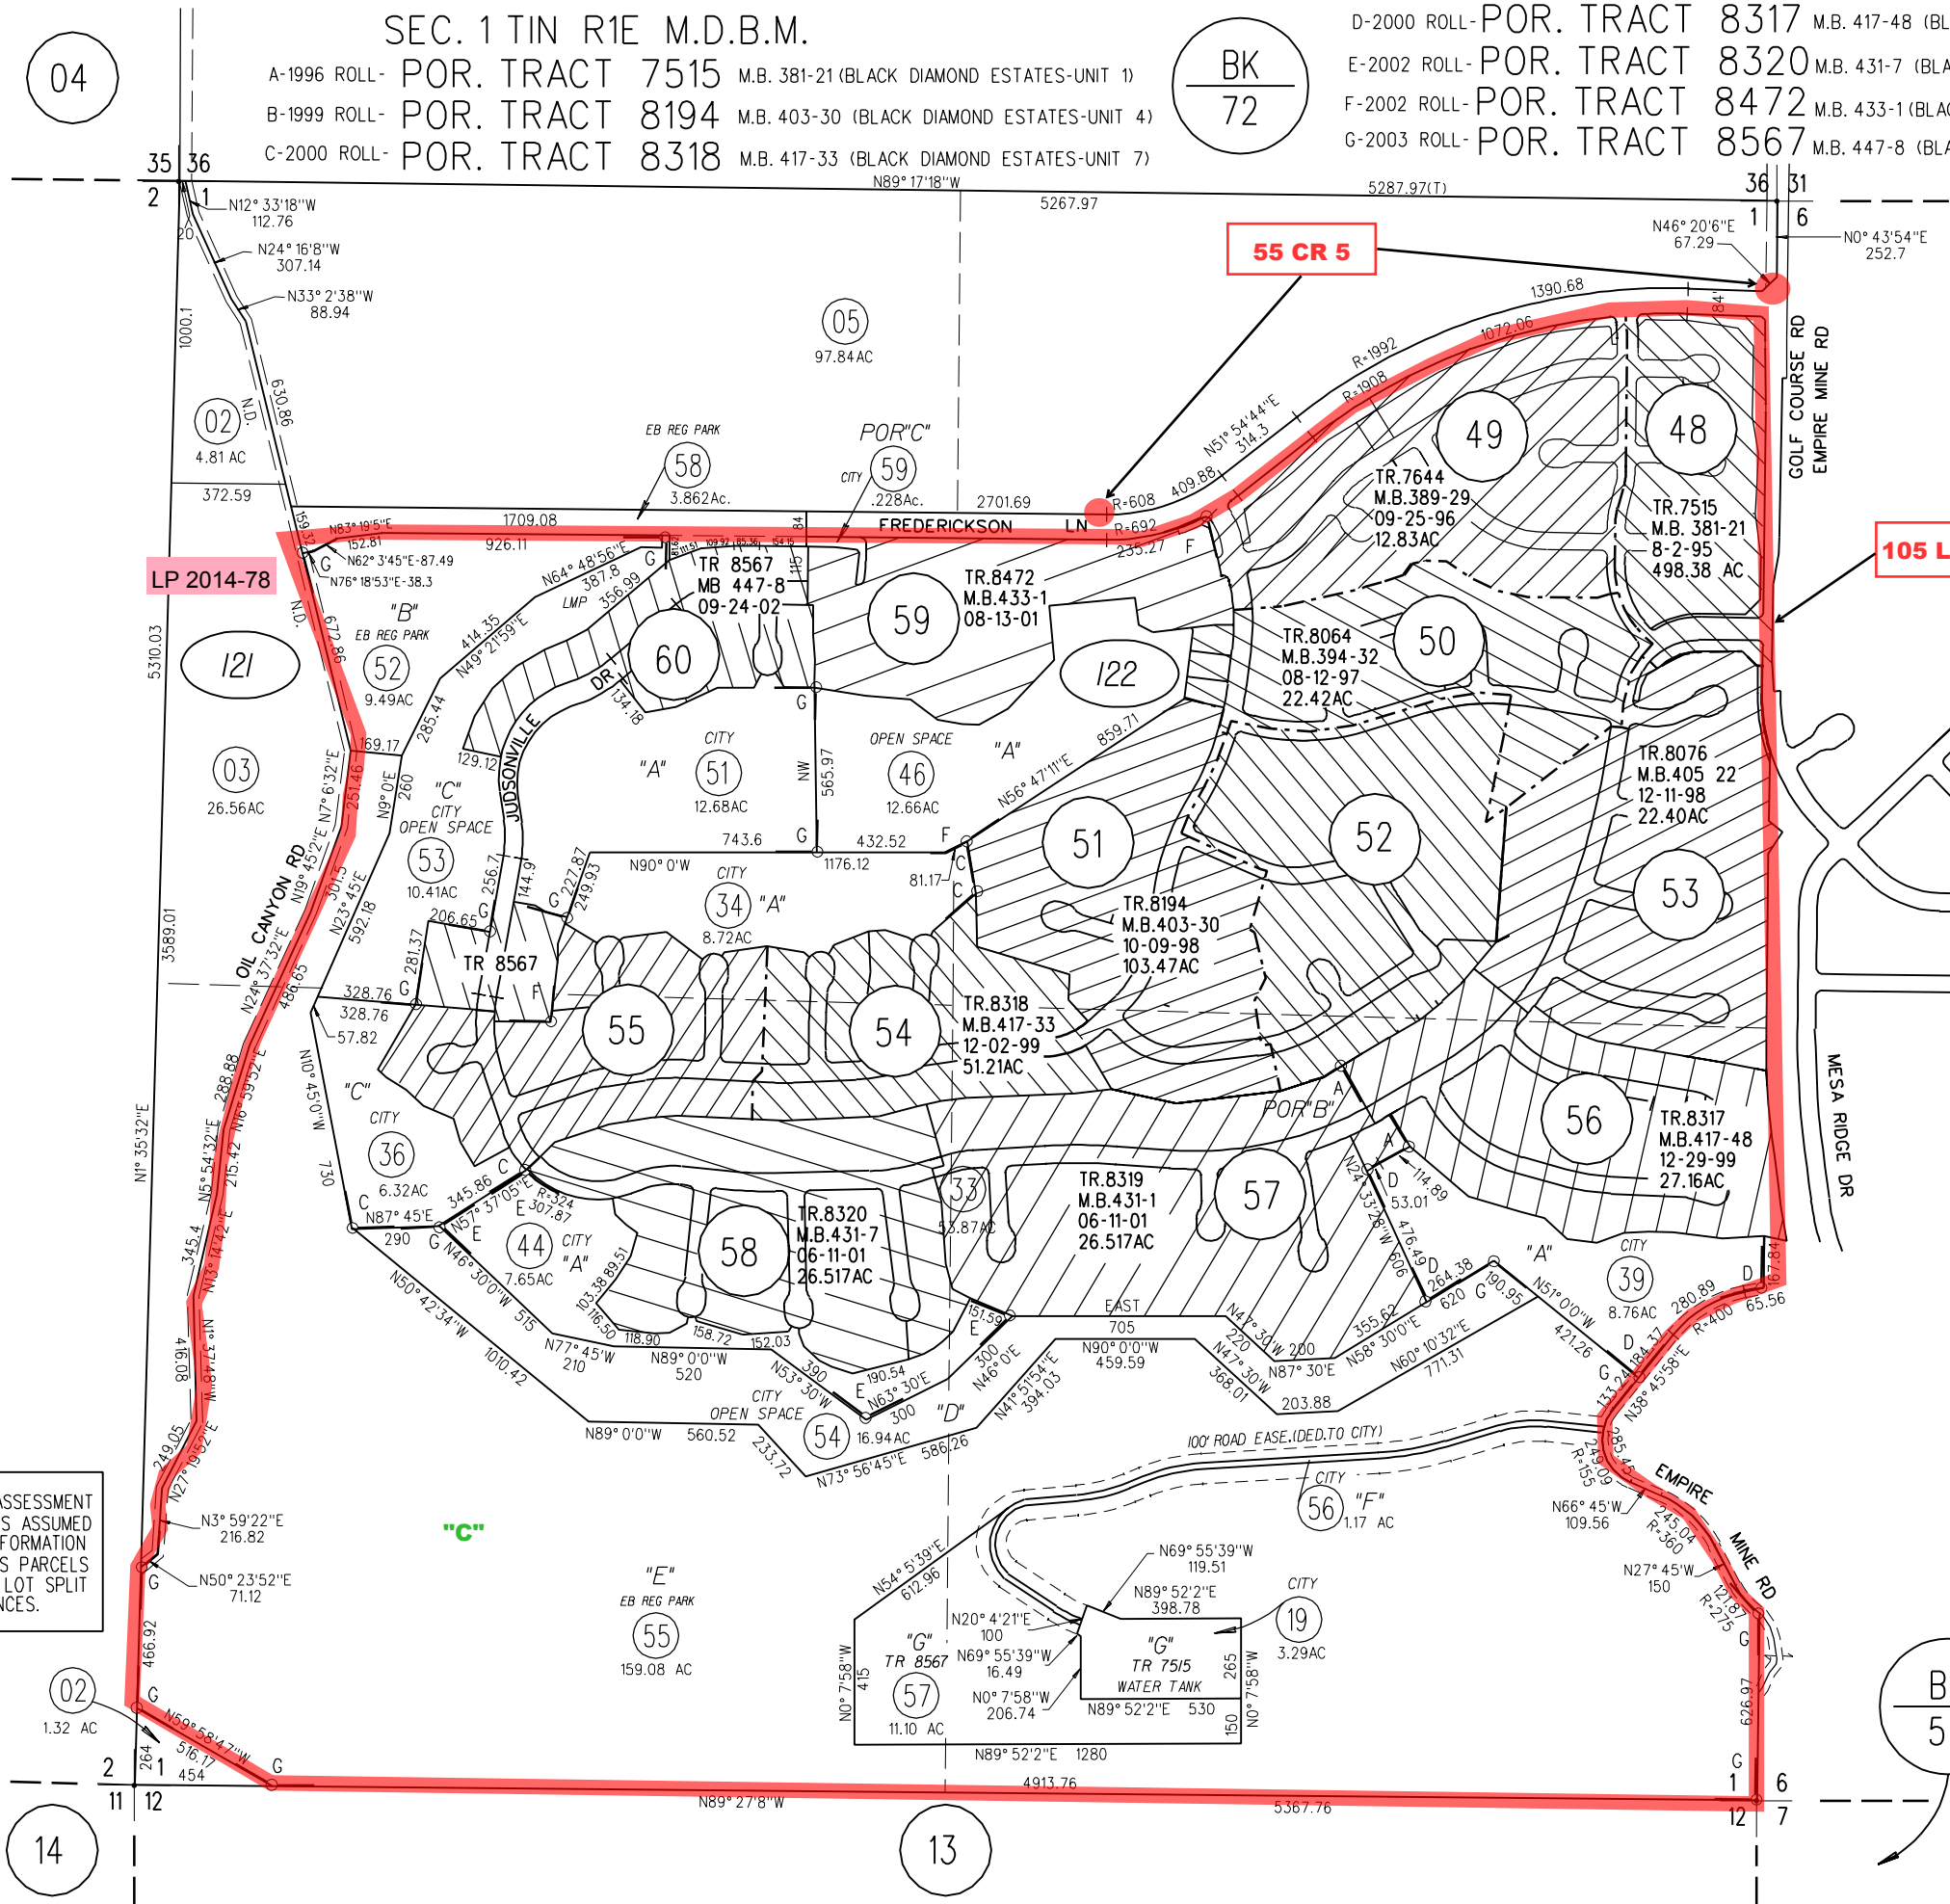

NOTE: THIS MAP WAS PREPARED FOR ASSESSMENT PURPOSES ONLY. NO LIABILITY IS ASSUMED FOR THE ACCURACY OF THE INFORMATION DELINEATED HEREON. ASSESSOR'S PARCELS MAY NOT COMPLY WITH LOCAL LOT SPLIT OR BUILDING SITE ORDINANCES.

121
 122
 59
 10/4/04

BK 57