


A-1989 ROLL- TRACT 6497 M.B. 326-27 "MIRA VISTA HILLS UNIT 11"  
 B-1989 ROLL- TRACT 6920 M.B. 327-22 "MIRA VISTA HILLS UNIT 15"  
 C-1989 ROLL- TRACT 6921 M.B. 327-27 "MIRA VISTA HILLS UNIT 16"

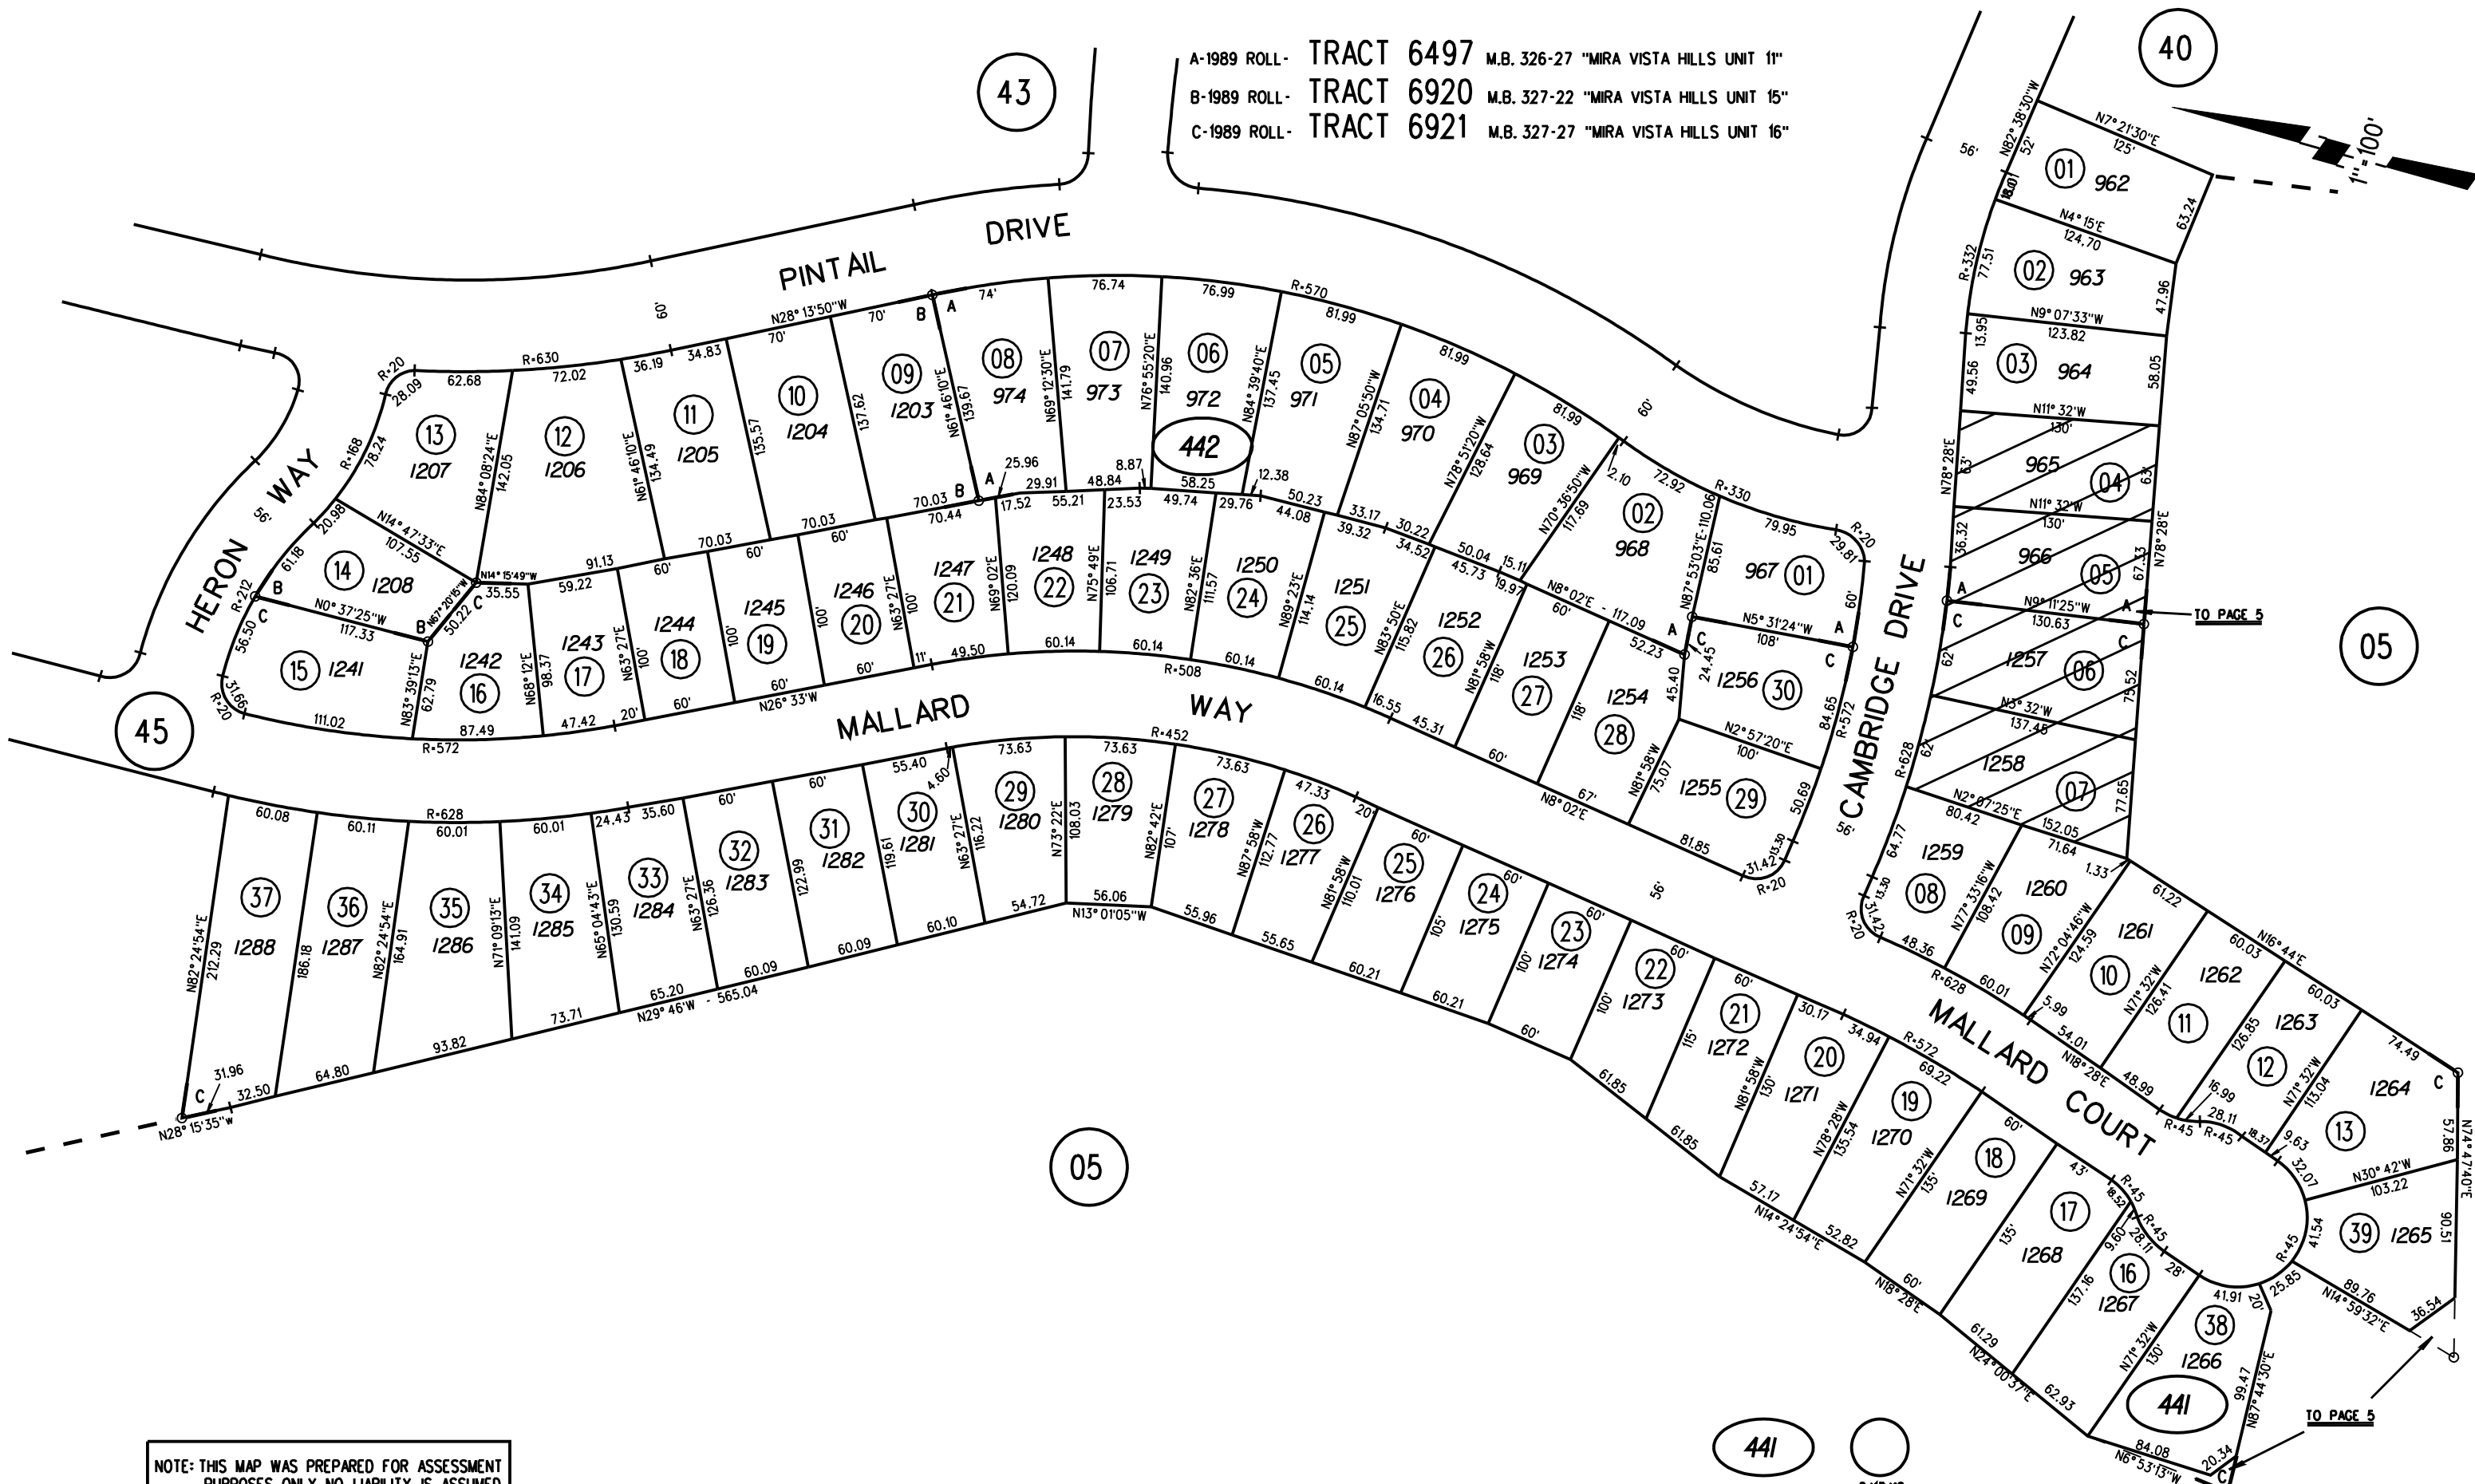

NOTE: THIS MAP WAS PREPARED FOR ASSESSMENT PURPOSES ONLY. NO LIABILITY IS ASSUMED FOR THE ACCURACY OF THE INFORMATION DELINEATED HEREON. ASSESSOR'S PARCELS MAY NOT COMPLY WITH LOCAL LOT SPLIT OR BUILDING SITE ORDINANCES.

441  
 442