



1997 ROLL - TRACT 7644 M.B.389-29 (BLACK DIAMOND ESTATES UNIT 2)
 2002 ROLL - AMEND. TRACT 7644 M.B.429-39 (BLACK DIAMOND ESTATES UNIT 2)
 A-1998 ROLL - POR TRACT 8064 M.B. 394-32 (BLACK DIAMOND ESTATES UNIT 3)
 A- 2002 ROLL - AMEND. POR TRACT 8064 M.B. 394-32 (BLACK DIAMOND ESTATES UNIT 3)

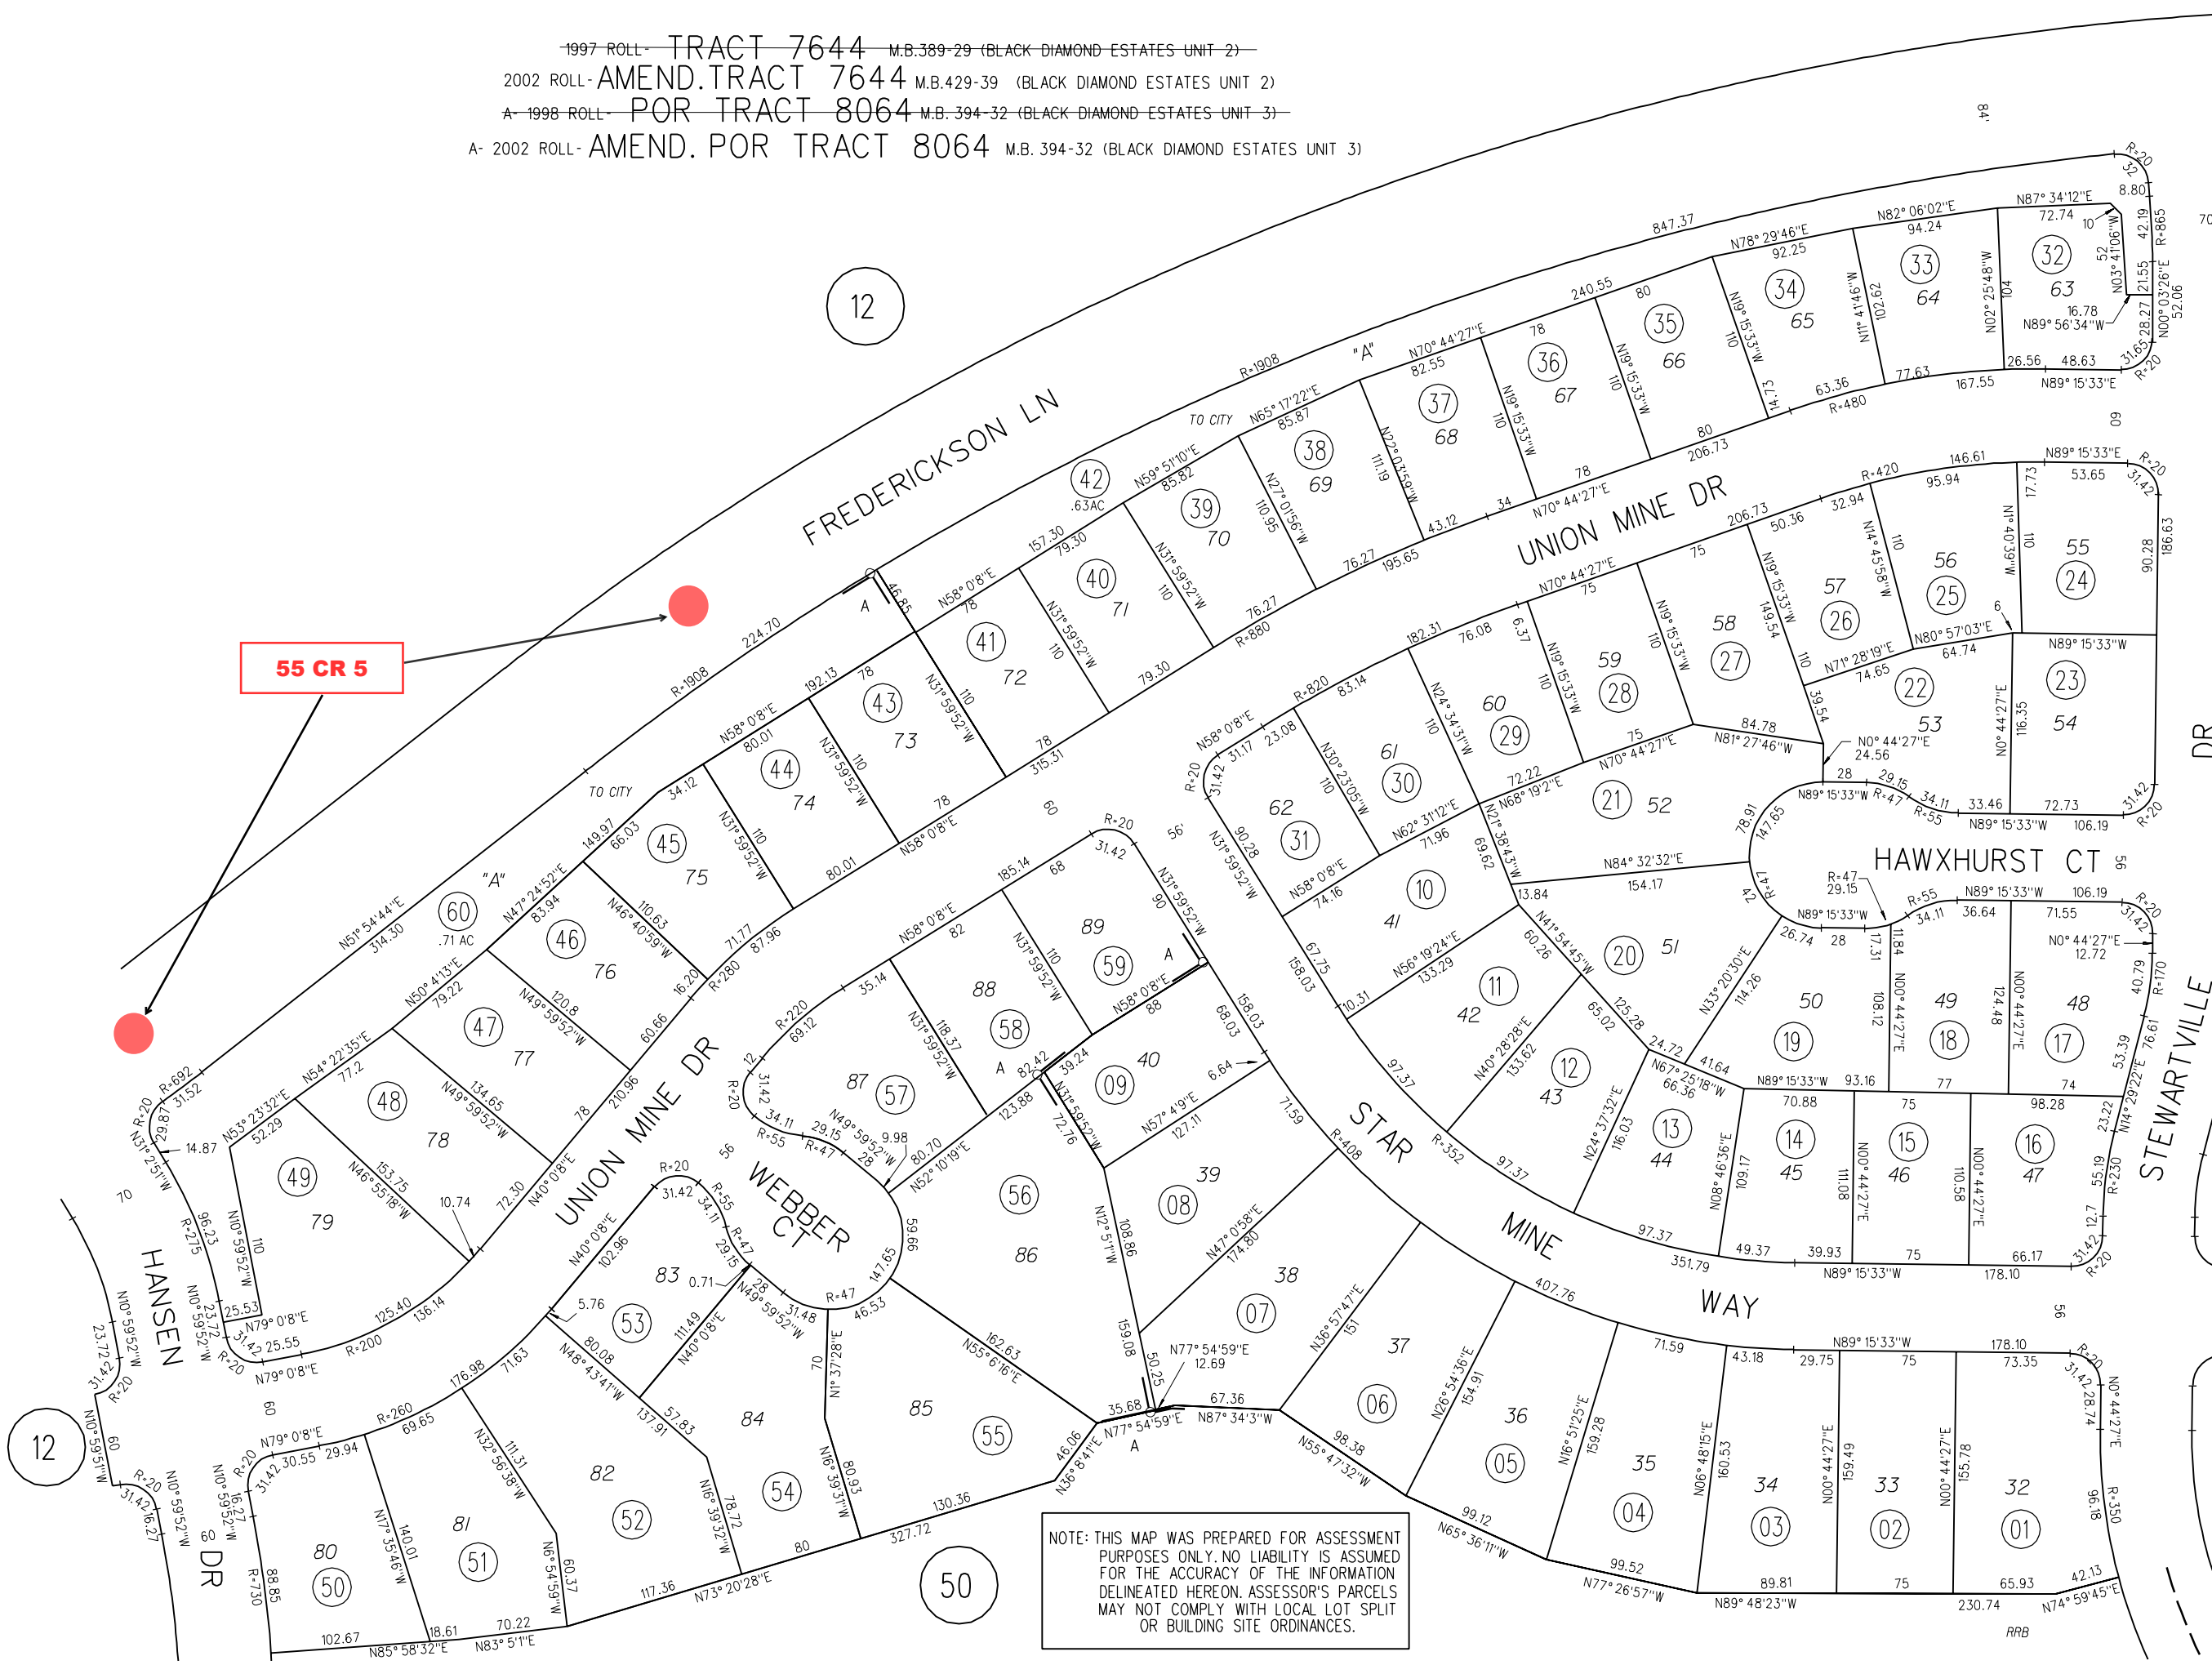


55 CR 5


NOTE: THIS MAP WAS PREPARED FOR ASSESSMENT PURPOSES ONLY. NO LIABILITY IS ASSUMED FOR THE ACCURACY OF THE INFORMATION DELINEATED HEREON. ASSESSOR'S PARCELS MAY NOT COMPLY WITH LOCAL LOT SPLIT OR BUILDING SITE ORDINANCES.

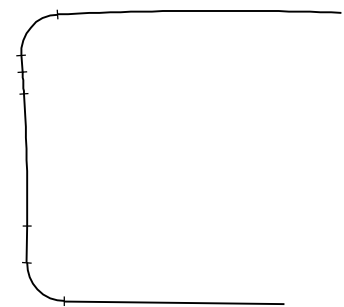

UNION MINE CT

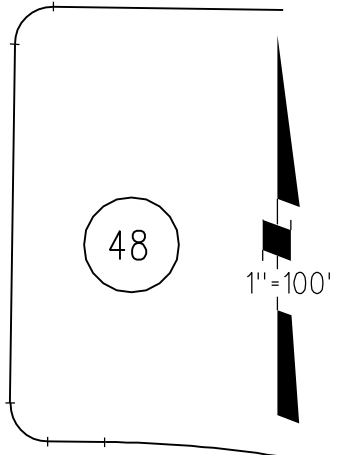

EUREKA MINE CT

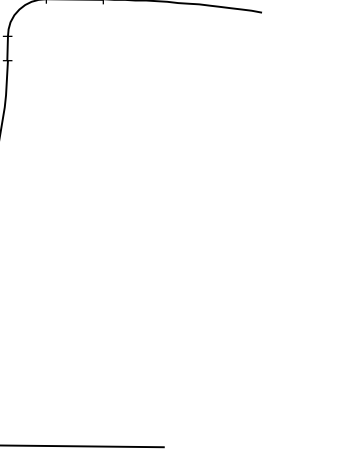

STAR MINE CT

FM. PG. 12 01-29-97
 ASSESSOR'S MAP
 BOOK 75 PAGE 49
 CONTRA COSTA COUNTY, CALIF.