



RO LOS MEDANOS (POR SW 1/4 SEC 24 T2N R1E MDBM)

- A- TRACT 3668 MB 115-3 (GENTRYTOWN UNIT NO 1) 4/20/1967
- B- TRACT 3670 MB 115-7 (GENTRYTOWN UNIT NO 2) 4/20/1967
- 1- 53PM22 3/29/1977
- 2- 120PM24 12/20/85 (BUCHANAN OFFICE COMPLEX, CONDO)
CC&R's 12681/235 12/30/85

**136 LSM 3
Control Diagram**

PB
74

STATE HWY 4

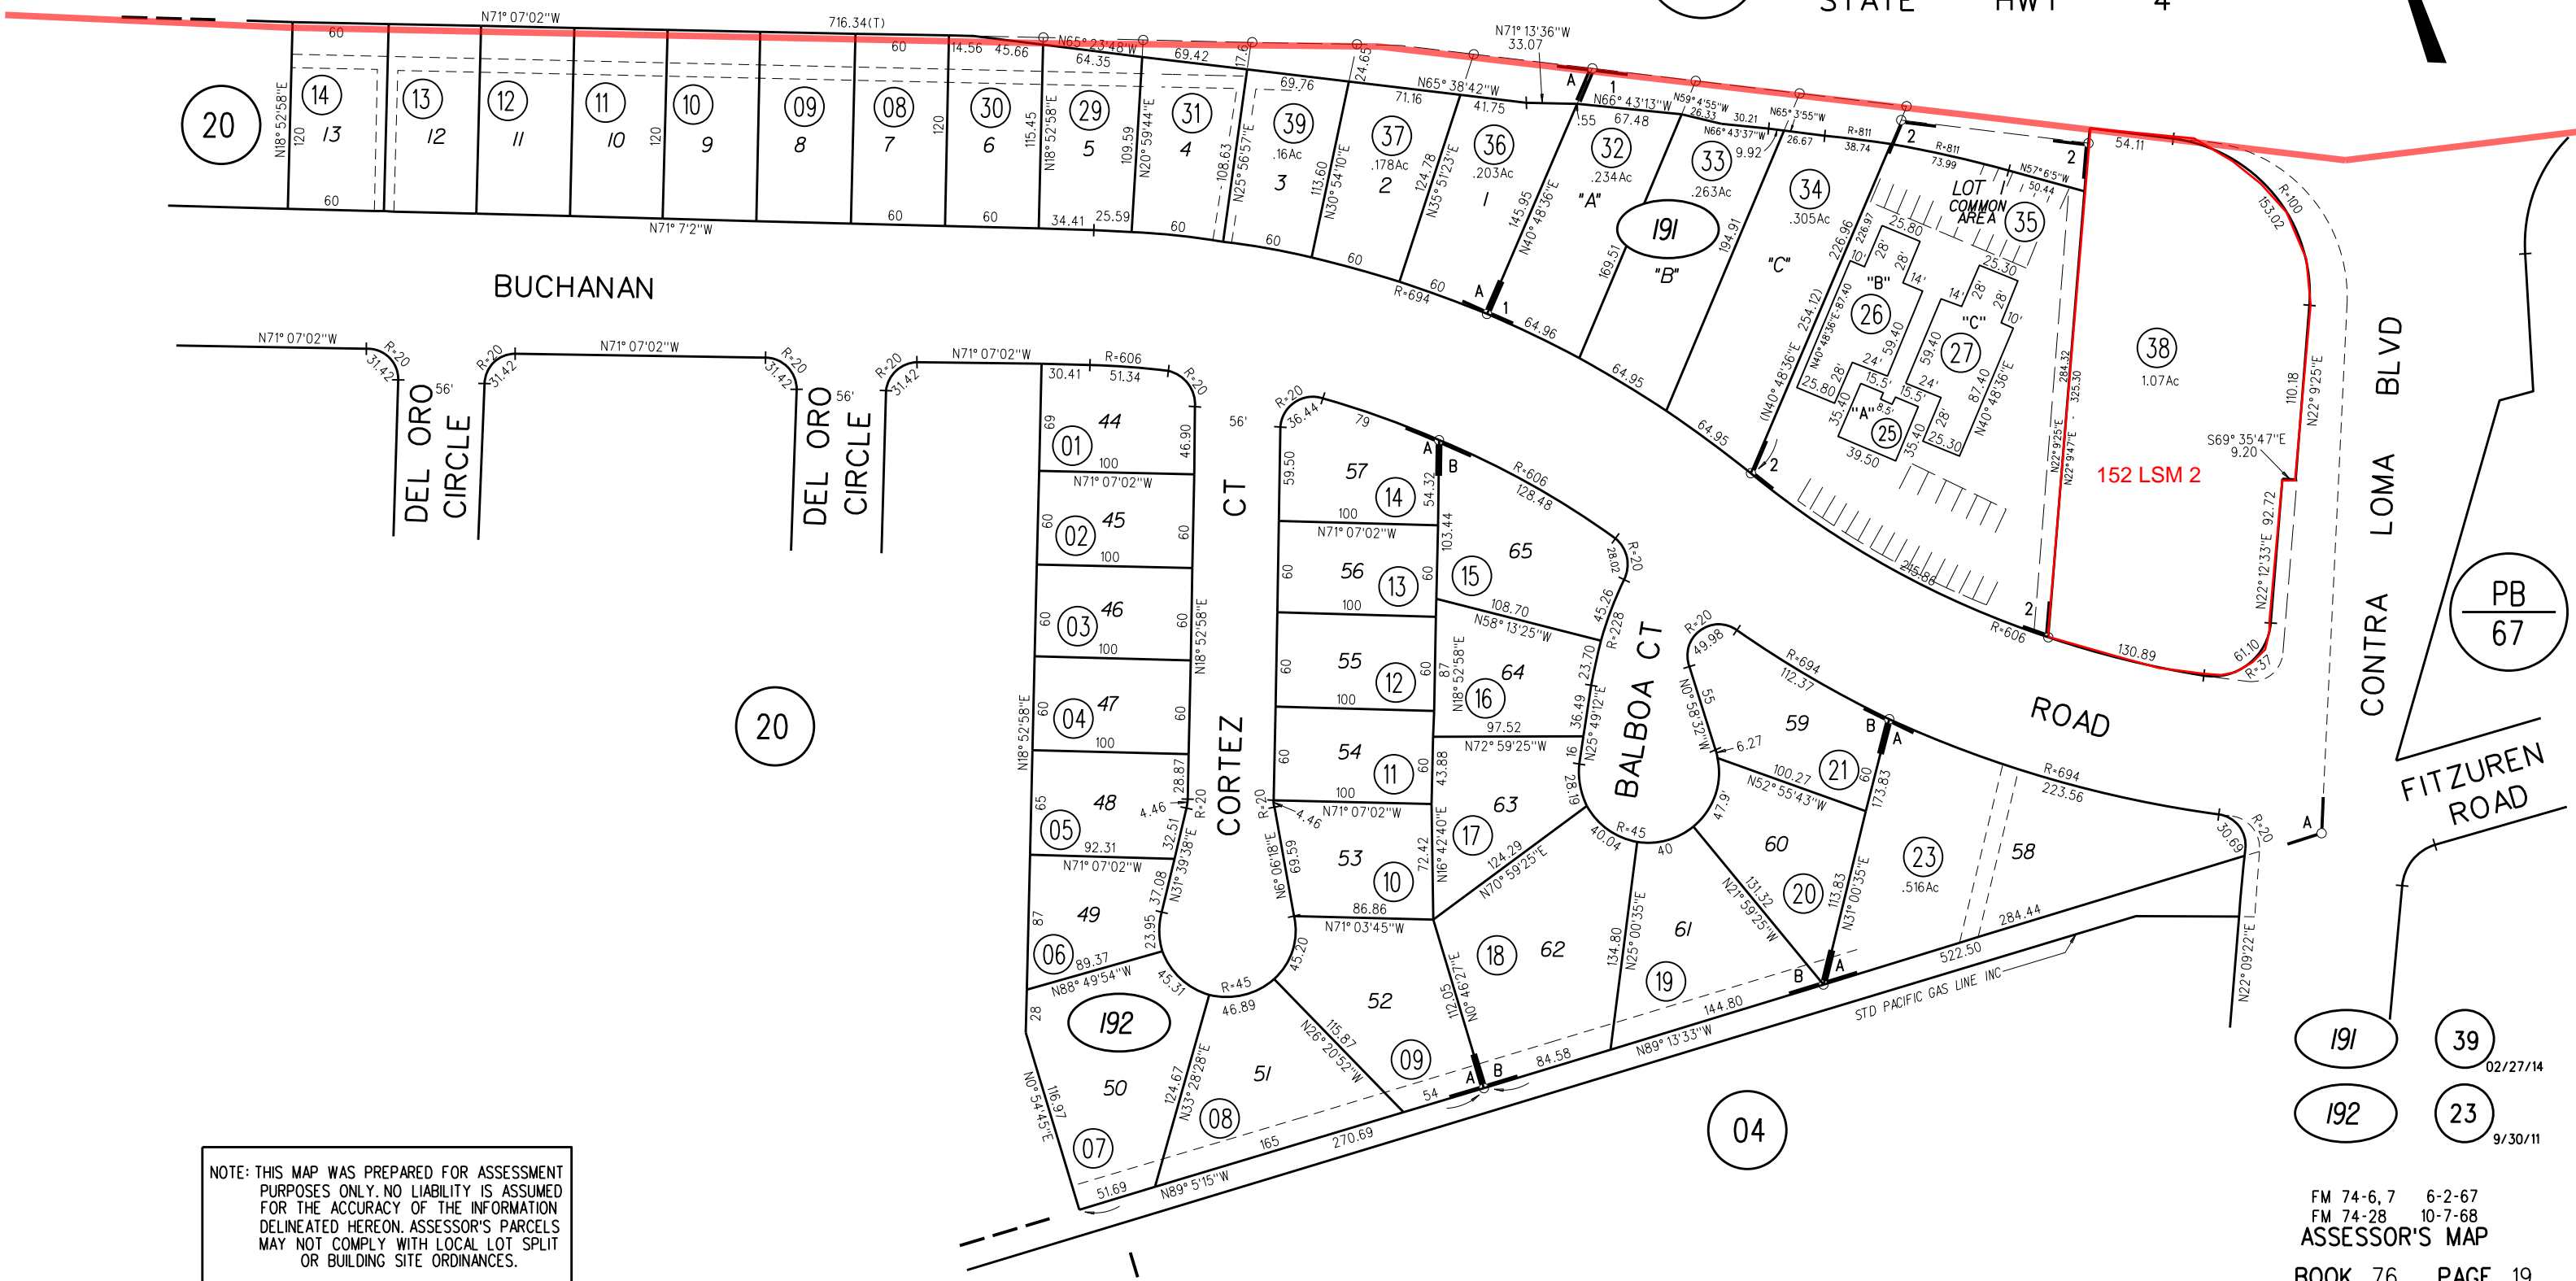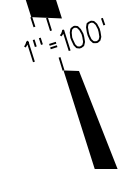

NOTE: THIS MAP WAS PREPARED FOR ASSESSMENT PURPOSES ONLY. NO LIABILITY IS ASSUMED FOR THE ACCURACY OF THE INFORMATION DELINEATED HEREON. ASSESSOR'S PARCELS MAY NOT COMPLY WITH LOCAL LOT SPLIT OR BUILDING SITE ORDINANCES.

FM 74-6,7 6-2-67
FM 74-28 10-7-68
ASSESSOR'S MAP
BOOK 76 PAGE 19
CONTRA COSTA COUNTY, CALIF.

PB
67

191 39 02/27/14
192 23 9/30/11