

POR SEC 28 T1N R1E MDBM

- 1- 57P.M.33 9-6-77
- 2- 108P.M.13 11-21-83
- 3- 100LSM11 3-11-92

7


392 Deed 357
1921

MARSH CREEK ROAD

"C"
DA 108

1" = 200'

12

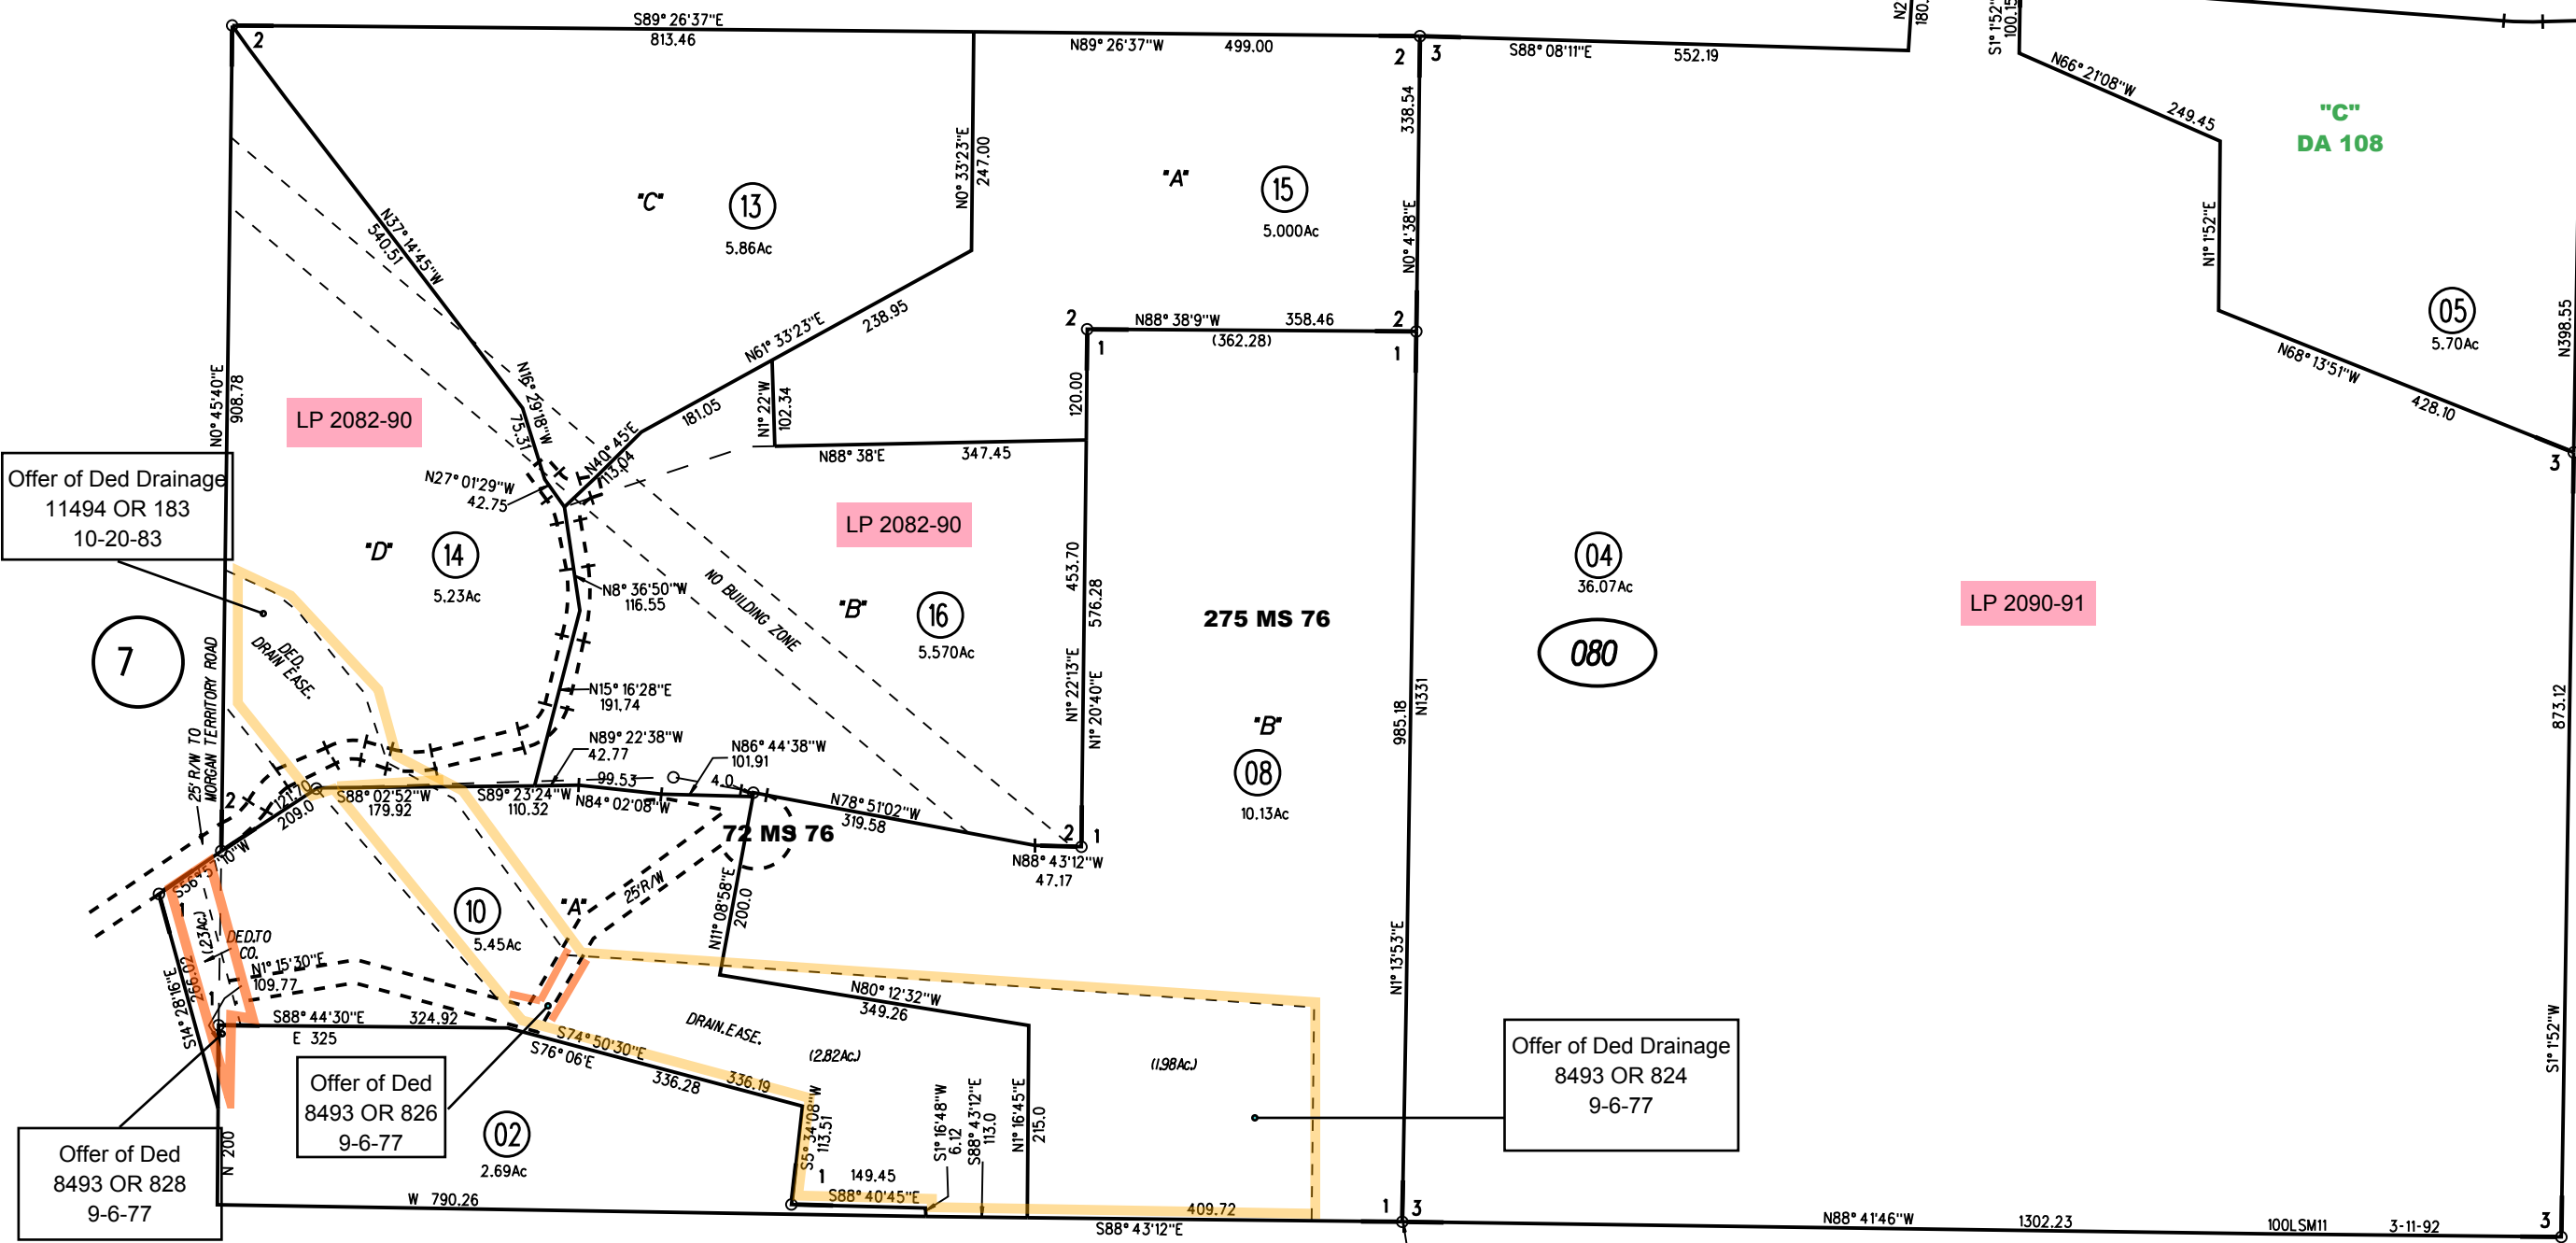

Offer of Ded Drainage
11494 OR 183
10-20-83

LP 2082-90

LP 2082-90

LP 2090-91

275 MS 76

72 MS 76

Offer of Ded
8493 OR 826
9-6-77

Offer of Ded
8493 OR 828
9-6-77

Offer of Ded Drainage
8493 OR 824
9-6-77

NOTE: THIS MAP WAS PREPARED FOR ASSESSMENT PURPOSES ONLY. NO LIABILITY IS ASSUMED FOR THE ACCURACY OF THE INFORMATION DELINEATED HEREON. ASSESSOR'S PARCELS MAY NOT COMPLY WITH LOCAL LOT SPLIT OR BUILDING SITE ORDINANCES.

080

15,16
5/11/22

12