

SEC 3 & SEC 4 T1S R1E MDBM

1- RECORD OF SURVEY 37 L. S. M. 19 9-20-65

1969-2-6 P. M. 6 10-16-68


3- 10P.M. 6

A-1990 ROLL-TRACT 7023 "CLAYTON VALLEY FARMS" M.B.338-1


4- 95 L.S.M. 20 8-17-90

PB
78

1" = 800'

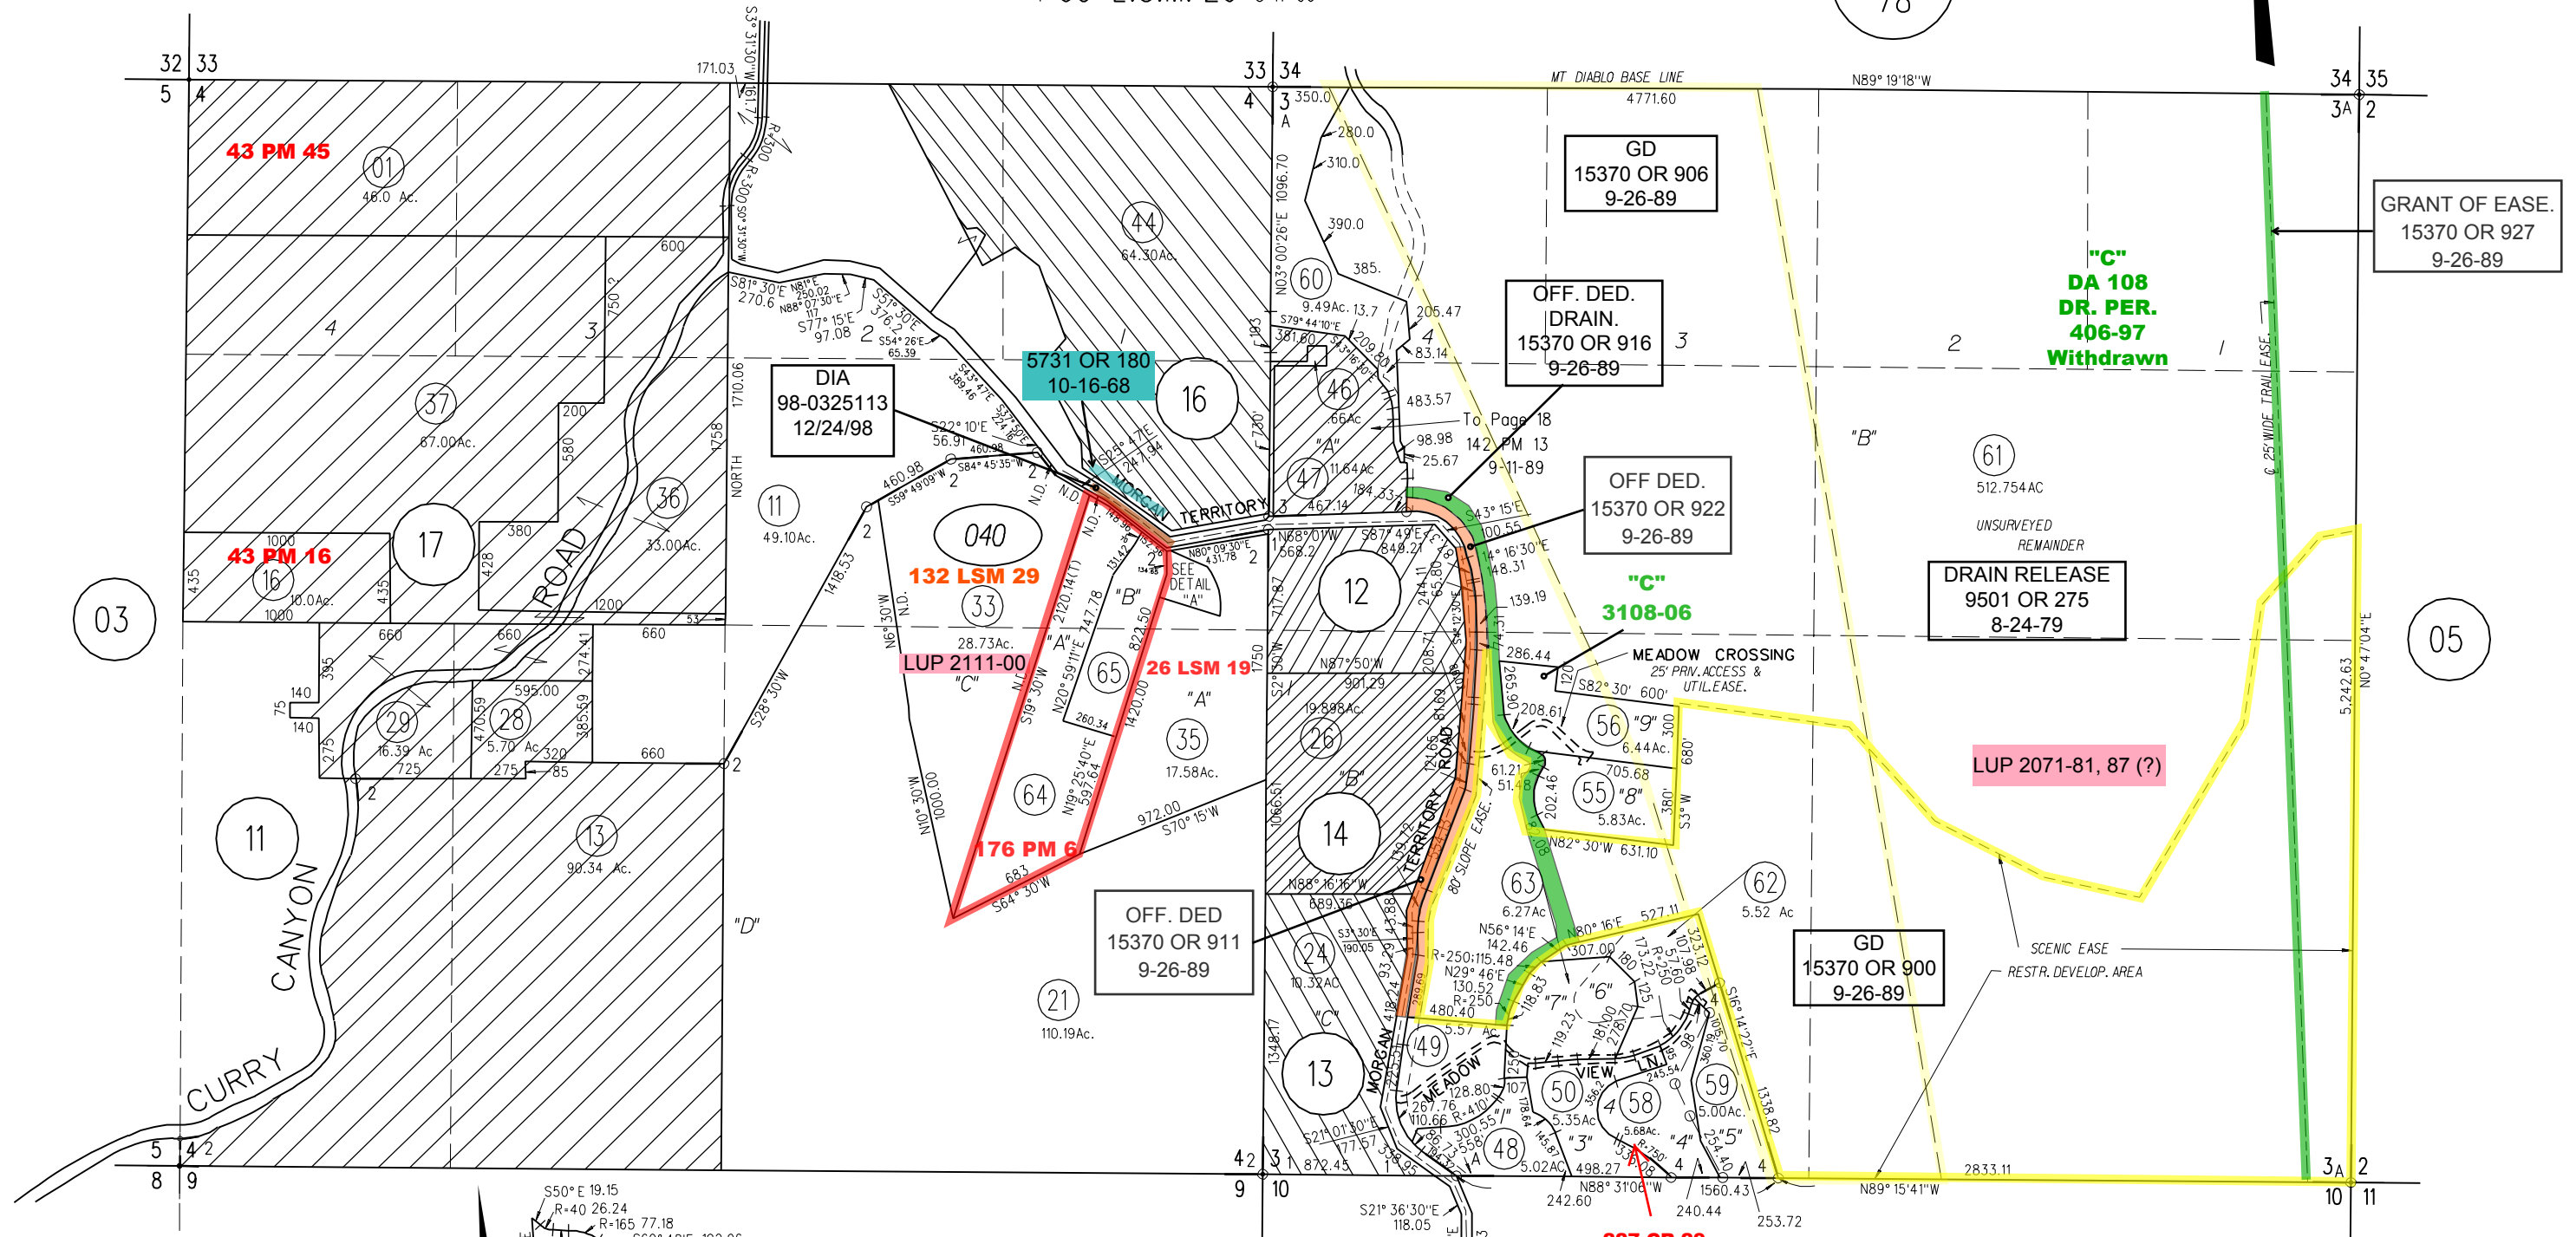

NOTE: THIS MAP WAS PREPARED FOR ASSESSMENT PURPOSES ONLY. NO LIABILITY IS ASSUMED FOR THE ACCURACY OF THE INFORMATION DELINEATED HEREON. ASSESSOR'S PARCELS MAY NOT COMPLY WITH LOCAL LOT SPLIT OR BUILDING SITE ORDINANCES.

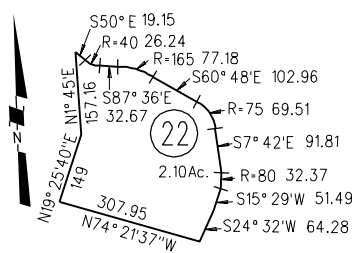

DETAIL "A"
SCALE 1"=400'