
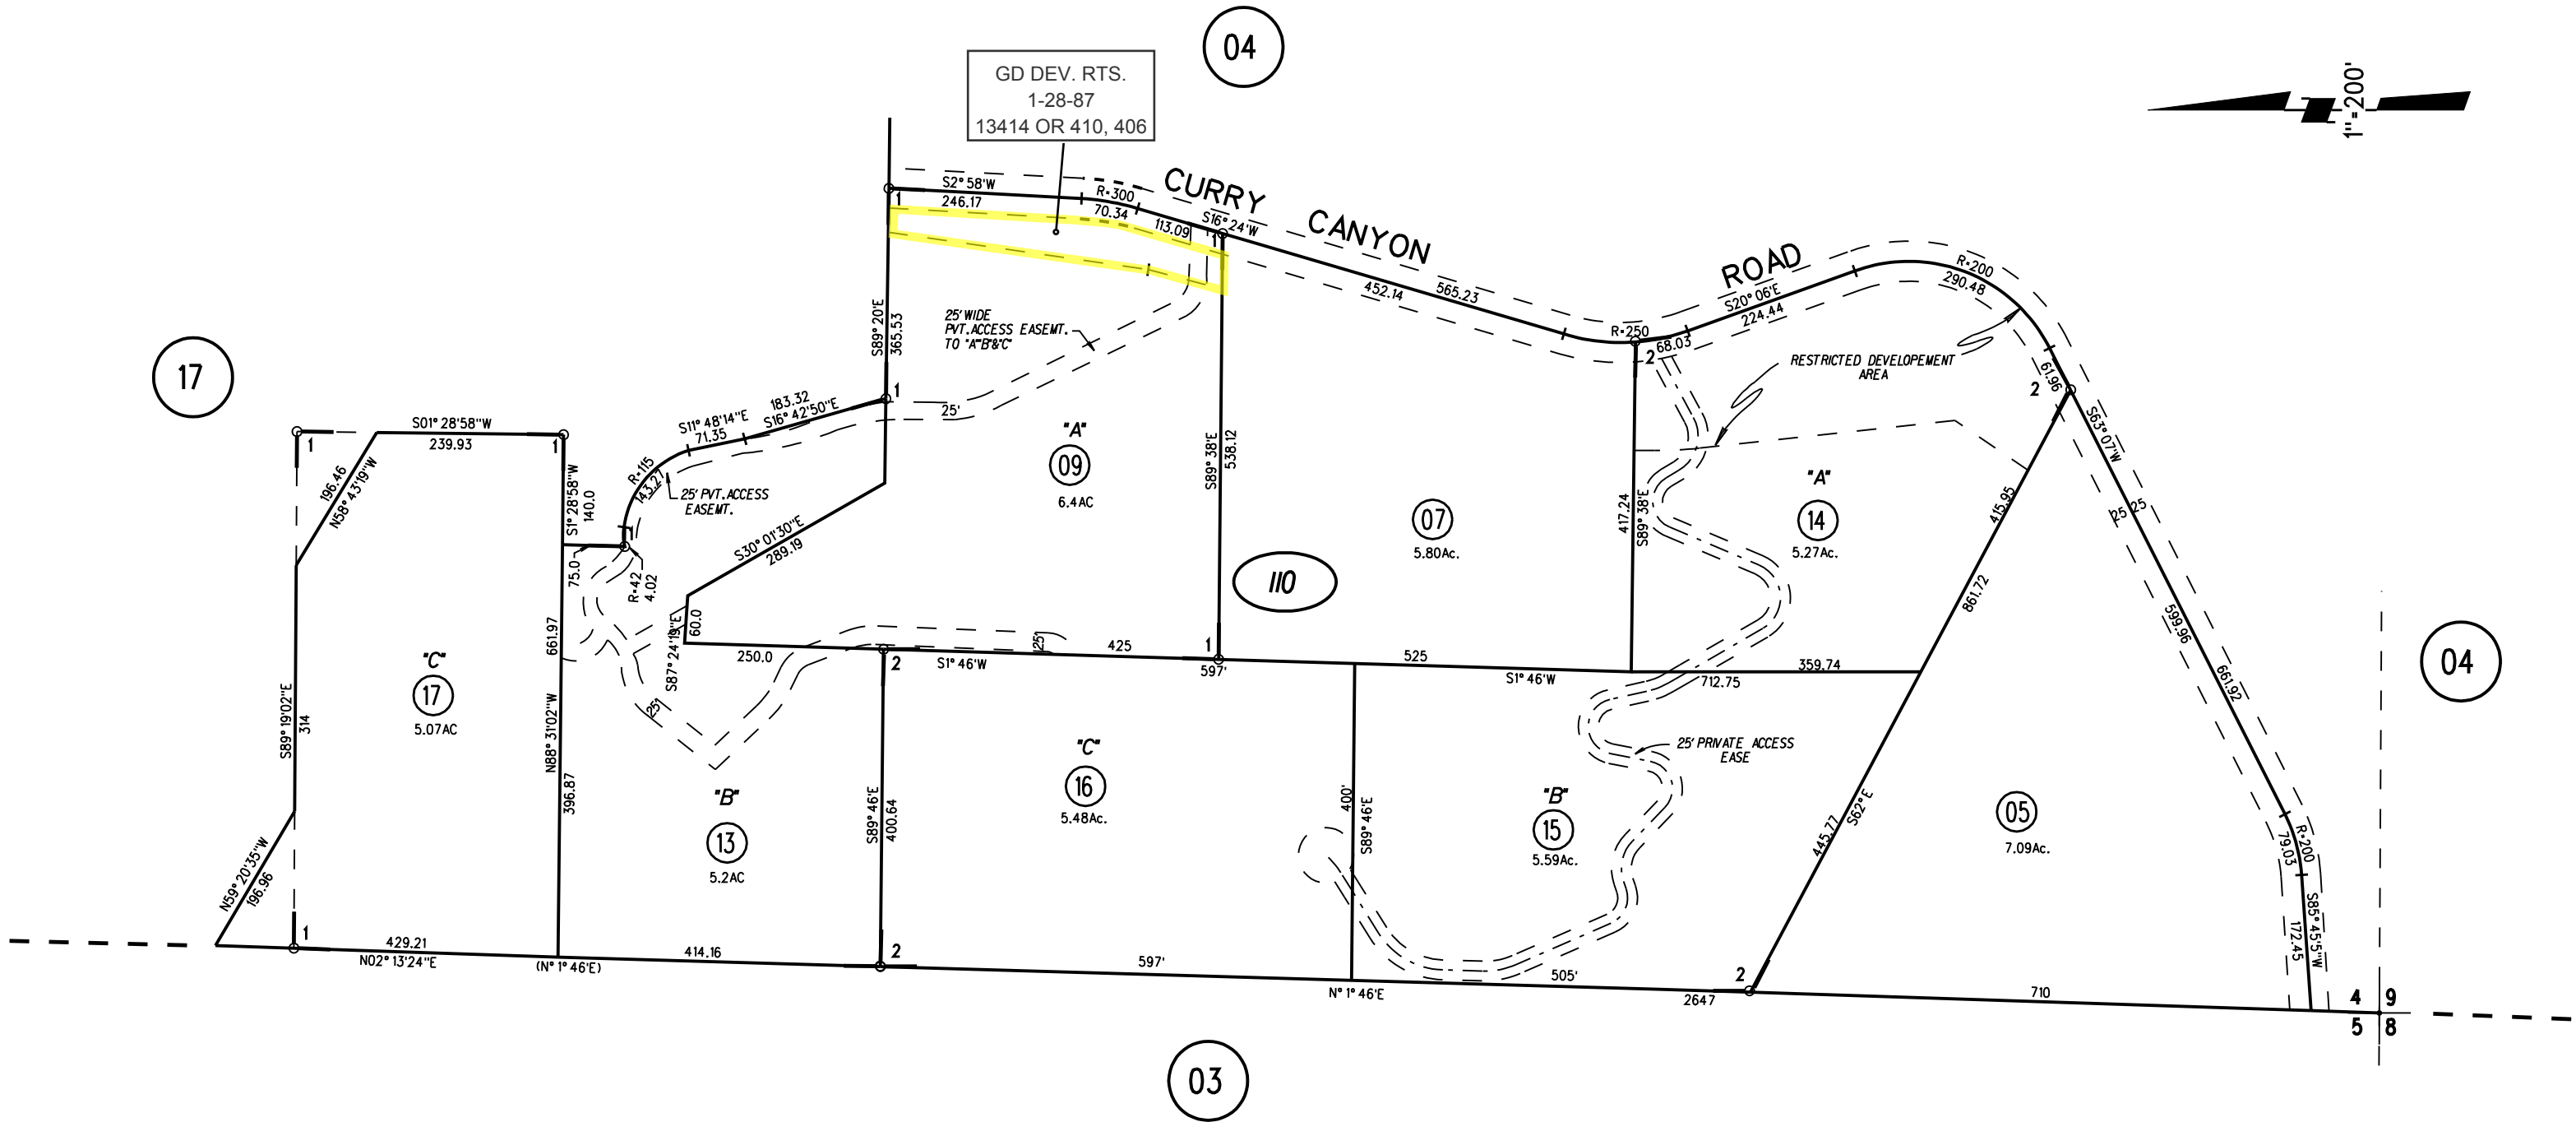


PORTION S.W. QTR. SEC. 4 T1S R1E M.D.B.M.

1- 126PM11 1-28-87
2- 180PM49 7-10-01

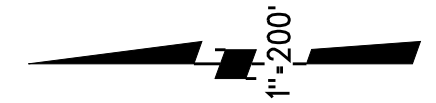

GD DEV. RTS.
1-28-87
13414 OR 410, 406

04

17

09
6.4 AC

07
5.80 AC

14
5.27 AC

04

17
5.07 AC

13
5.2 AC

16
5.48 AC

15
5.59 AC

05
7.09 AC

03

110

17

9/16/09

NOTE: THIS MAP WAS PREPARED FOR ASSESSMENT PURPOSES ONLY. NO LIABILITY IS ASSUMED FOR THE ACCURACY OF THE INFORMATION DELINEATED HEREON. ASSESSOR'S PARCELS MAY NOT COMPLY WITH LOCAL LOT SPLIT OR BUILDING SITE ORDINANCES.