

RO LOS MEDANOS



1-1996 ROLL - 166PM49 6-28-95

A-1997 ROLL - PARCEL A TRACT 7905 MB 386-14 (THE BRICKYARD UNIT NO.1)

B-1999 ROLL - POR TRACT 8207 MB 401-40 (AMERICANA UNIT NO.1)

M.B. -96

M.B. -85

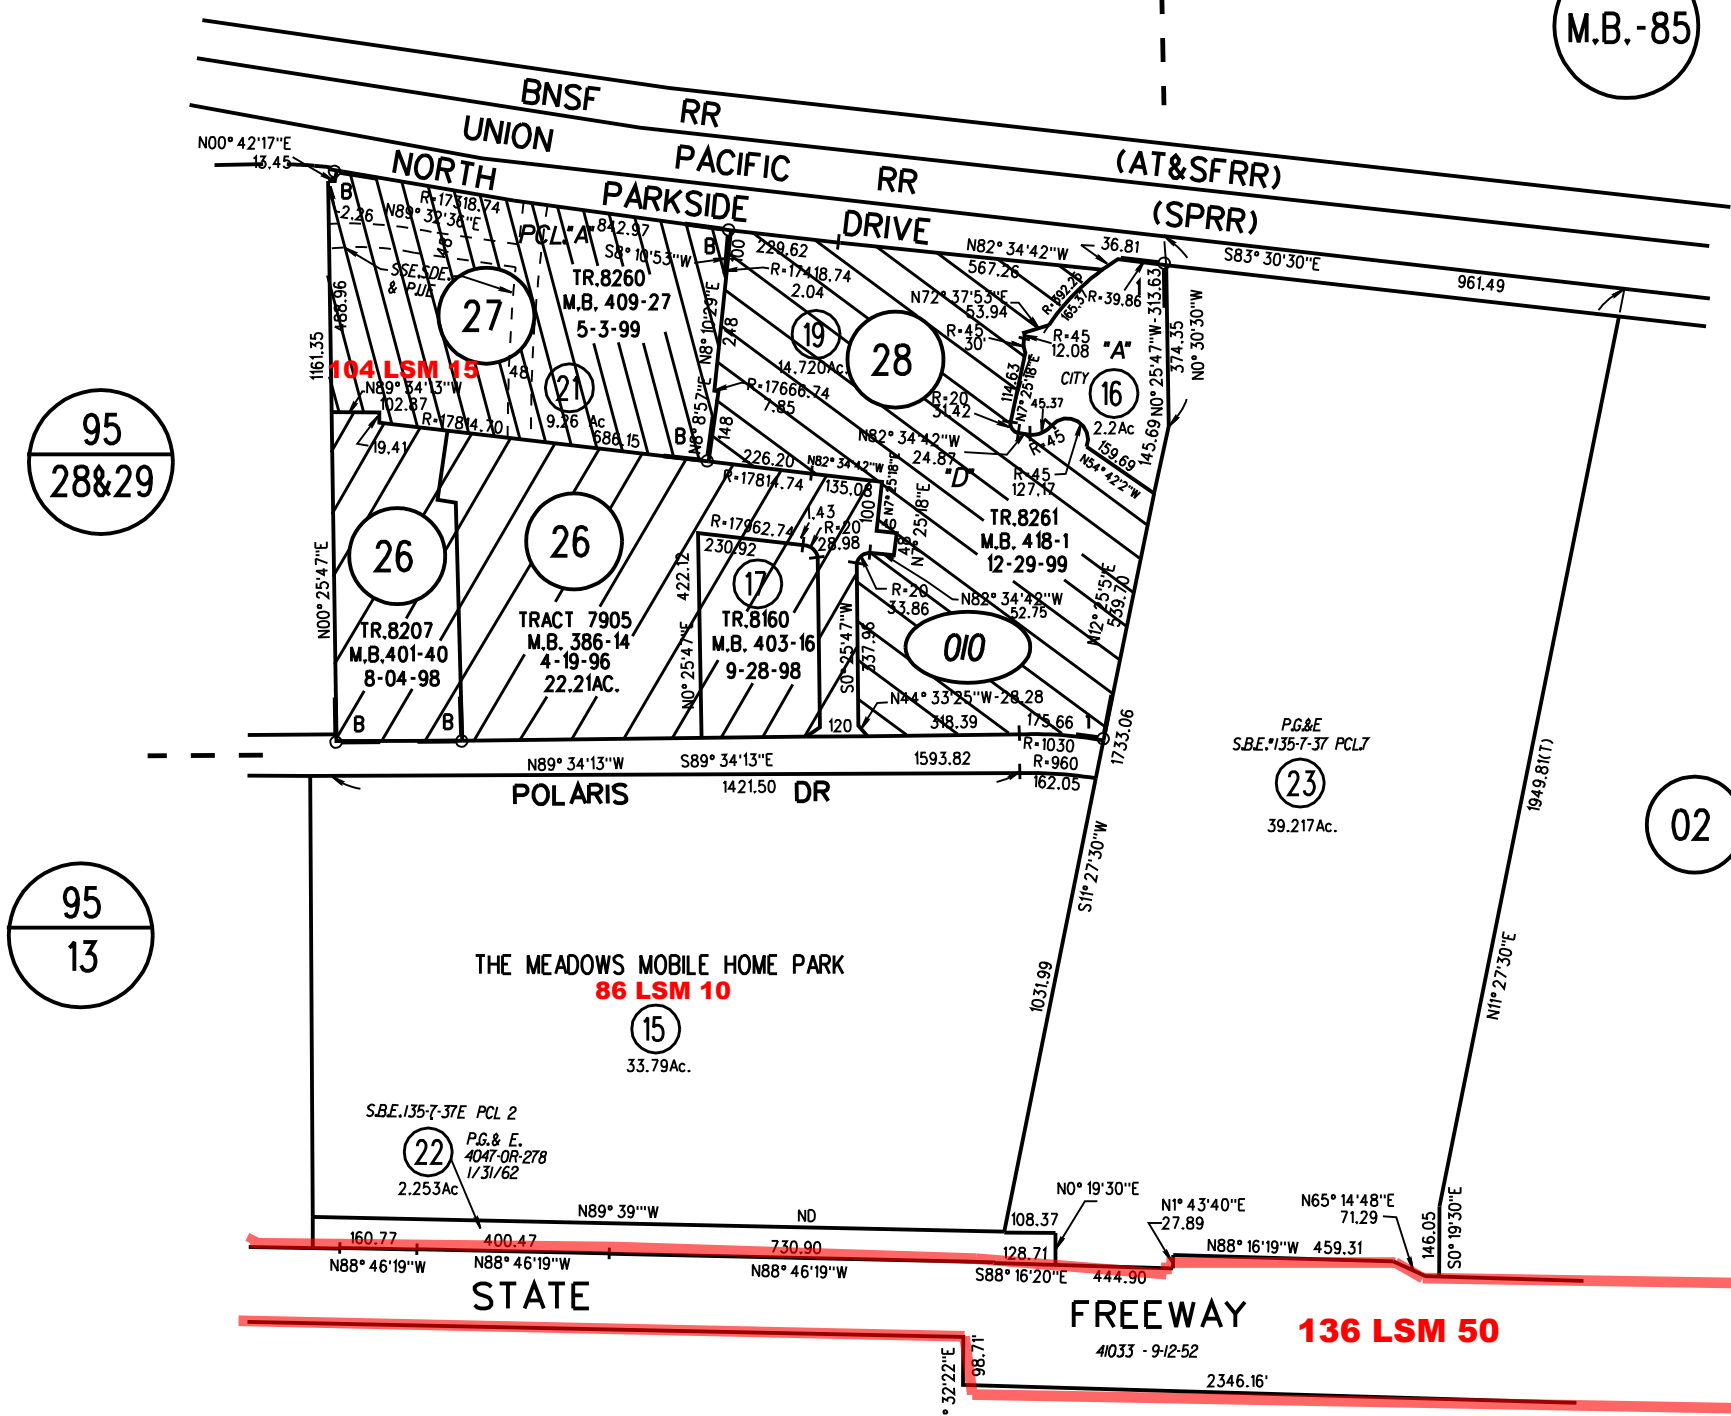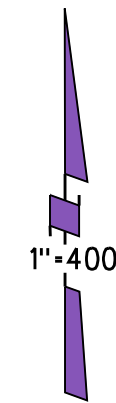

95
28&29

95
13

M.B. -95

M.B.
87

010

5/31/06

NOTE: THIS MAP WAS PREPARED FOR ASSESSMENT PURPOSES ONLY. NO LIABILITY IS ASSUMED FOR THE ACCURACY OF THE INFORMATION DELINEATED HEREON. ASSESSOR'S PARCELS MAY NOT COMPLY WITH LOCAL LOT SPLIT OR BUILDING SITE ORDINANCES.