
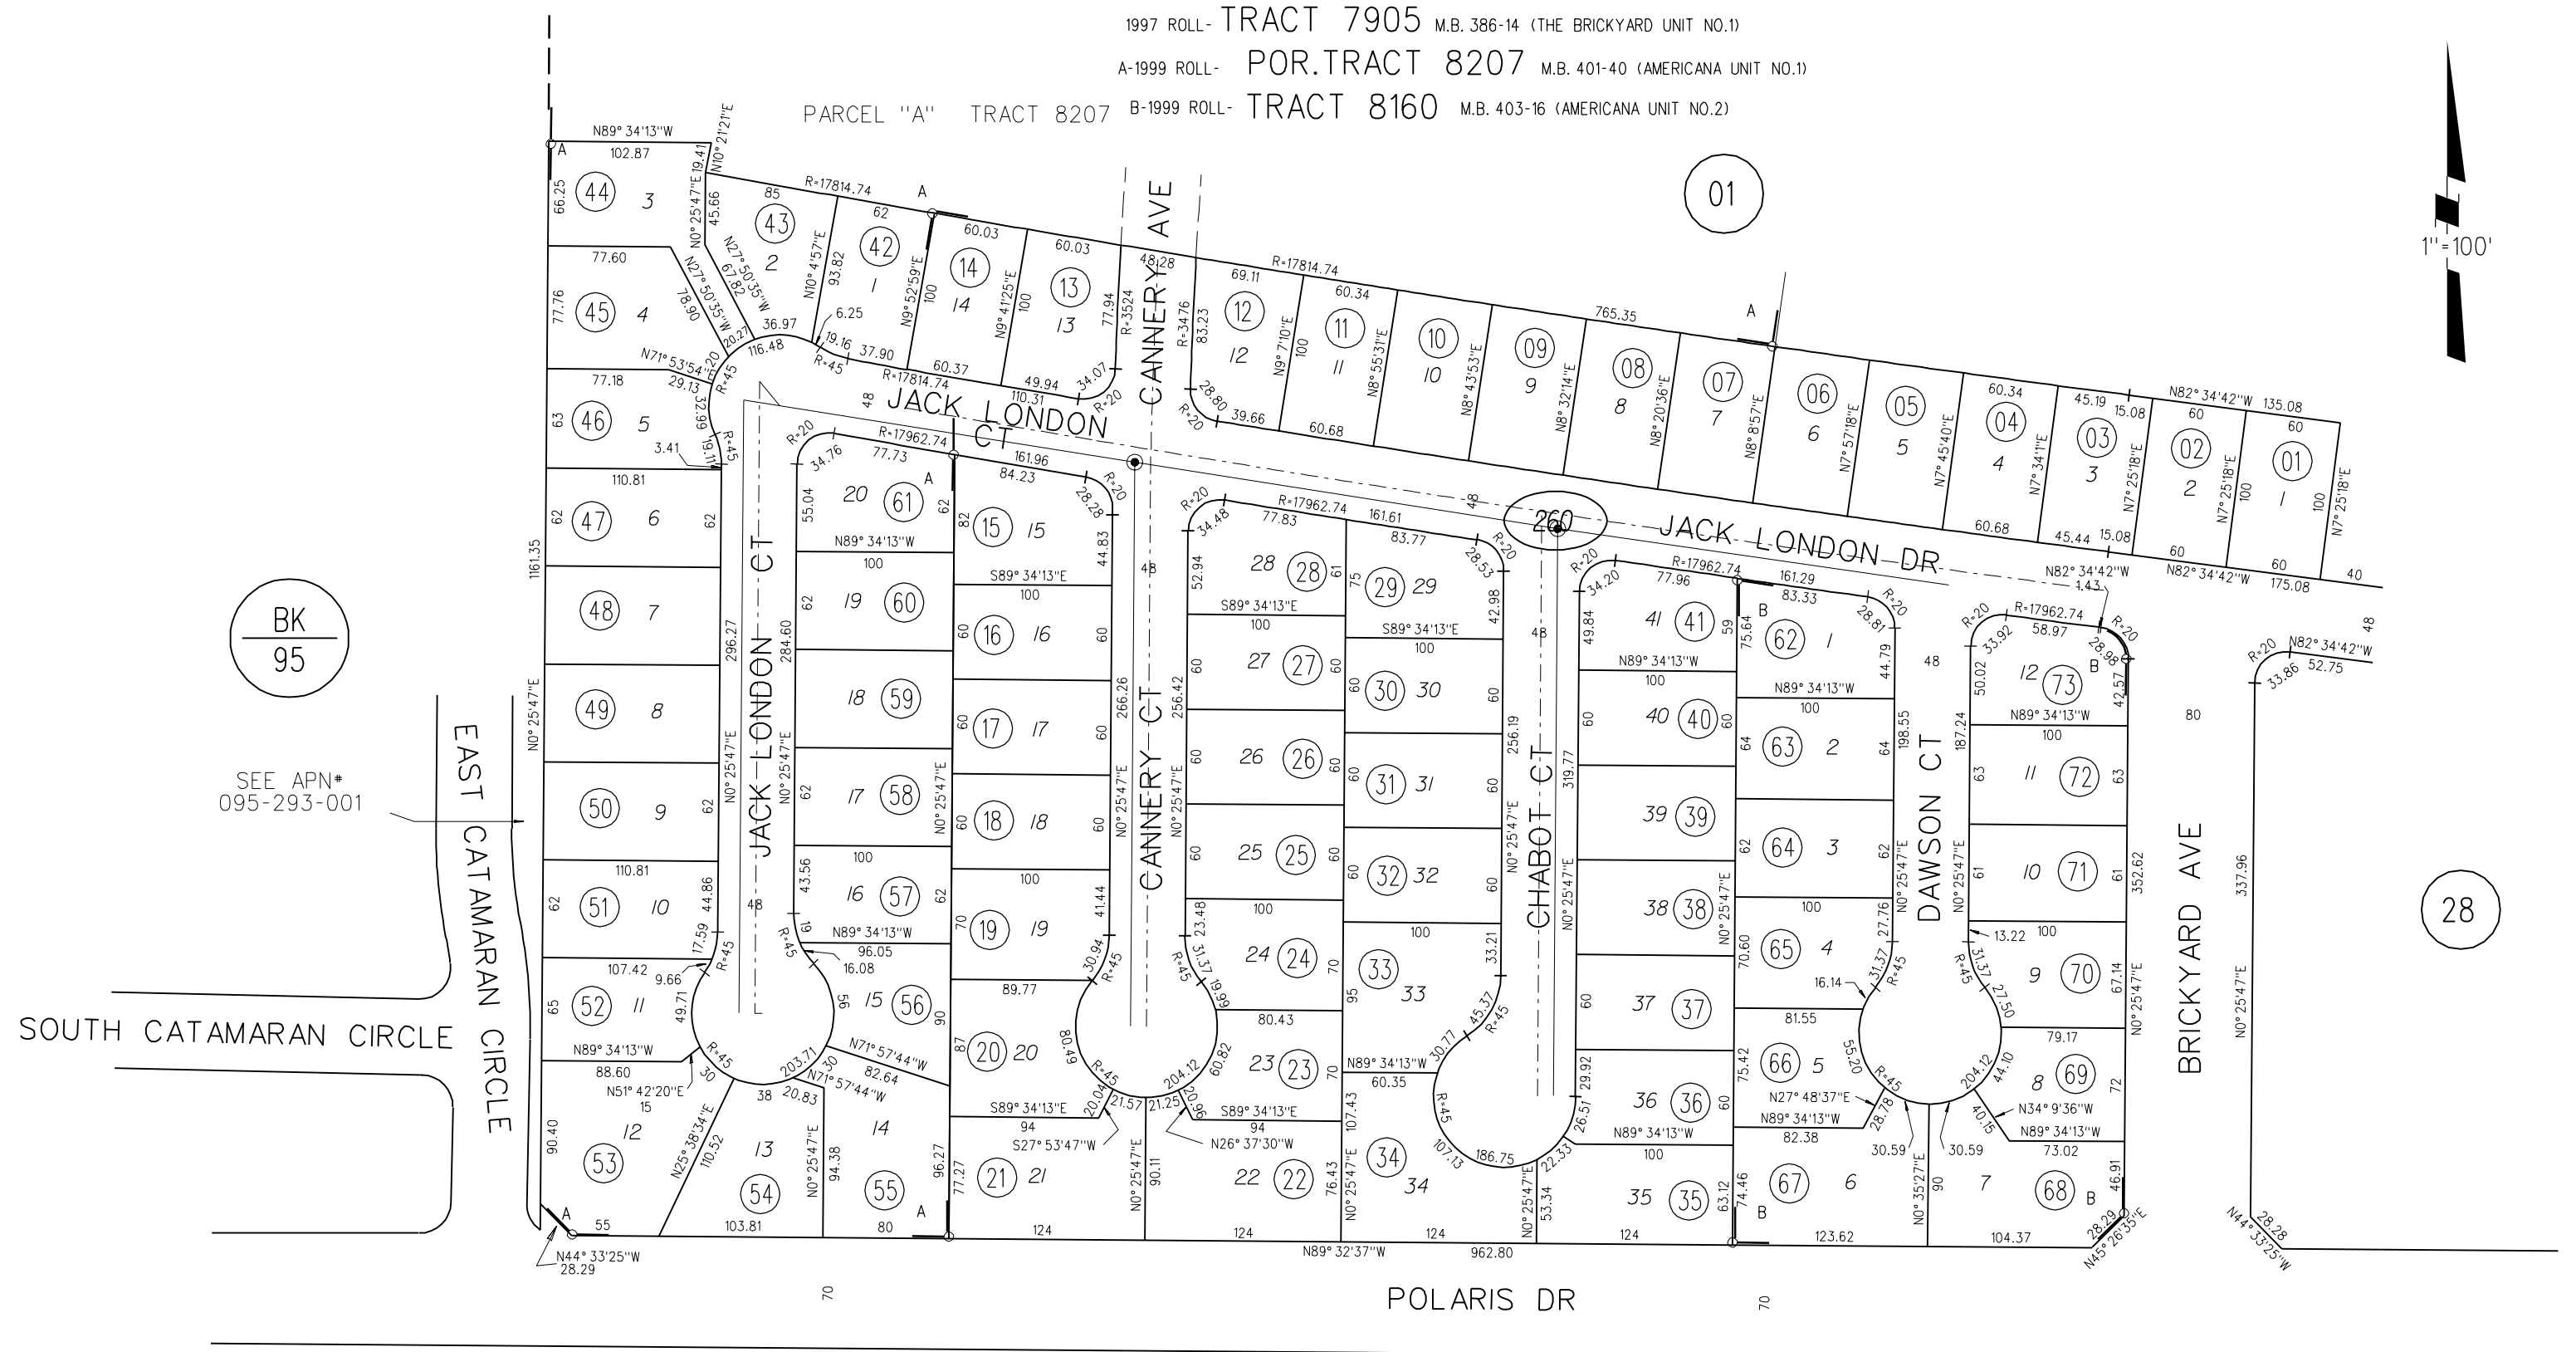


1997 ROLL- TRACT 7905 M.B. 386-14 (THE BRICKYARD UNIT NO.1)
A-1999 ROLL- POR.TRACT 8207 M.B. 401-40 (AMERICANA UNIT NO.1)
PARCEL "A" TRACT 8207 B-1999 ROLL- TRACT 8160 M.B. 403-16 (AMERICANA UNIT NO.2)

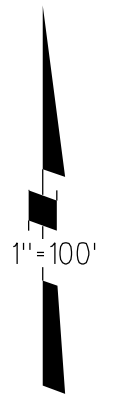

BK
95

SEE APN*
095-293-001

28

NOTE: THIS MAP WAS PREPARED FOR ASSESSMENT PURPOSES ONLY. NO LIABILITY IS ASSUMED FOR THE ACCURACY OF THE INFORMATION DELINEATED HEREON.

01

REVISED	CHANGE	BY
09-29-98	TRACT 8207	KR
11-03-98	TRACT 8160	KR

260

FM. PG.01 07-03-96
ASSESSOR'S MAP
BOOK 86 PAGE 26
CONTRA COSTA COUNTY, CALIF.