



PB
88

POR SEC. 29 T2N R1E MDB & M
1- 152 PM45 6-5-91 51 PM 21
1978 ROLL TRACT 4807 (THE HIGHLANDS NO. 5) MB 196-1

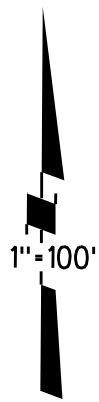

NOTE FOR M/R SEE PAGE 5.

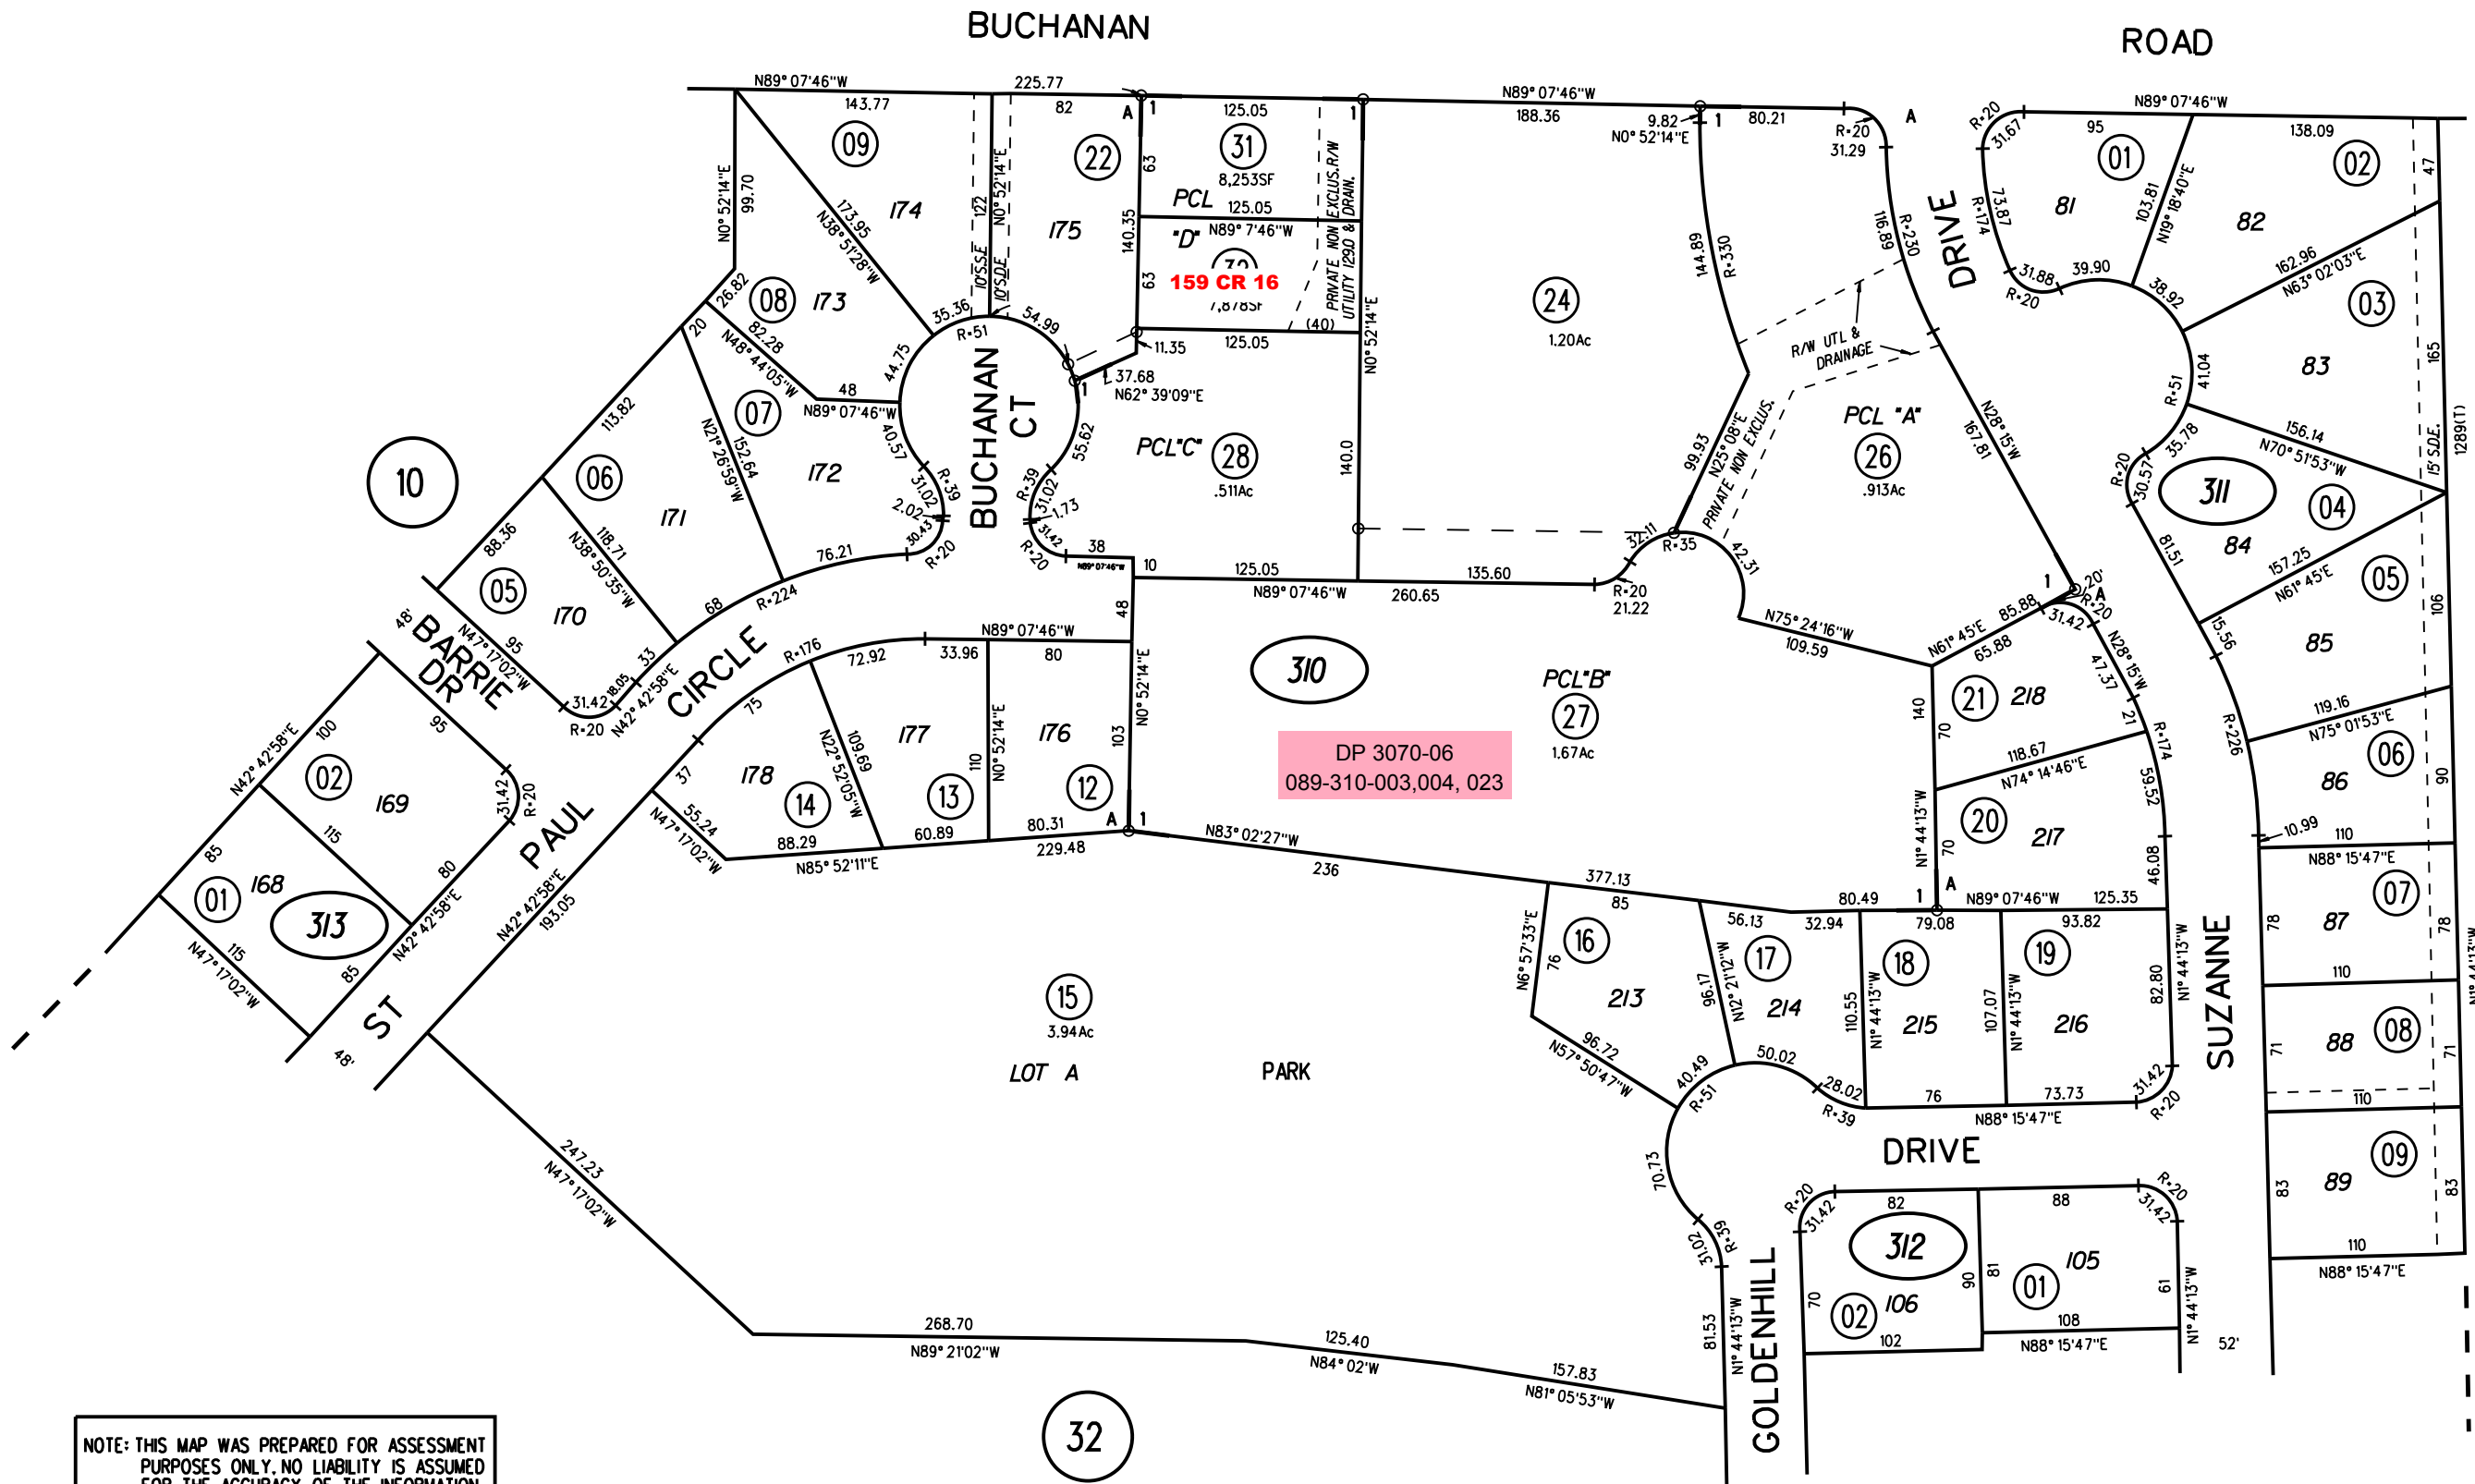

NOTE: THIS MAP WAS PREPARED FOR ASSESSMENT PURPOSES ONLY. NO LIABILITY IS ASSUMED FOR THE ACCURACY OF THE INFORMATION DELINEATED HEREON. ASSESSOR'S PARCELS MAY NOT COMPLY WITH LOCAL LOT SPLIT OR BUILDING SITE ORDINANCES.

13

- 310
- 311
- 312
- 313
- 31.32 11/21/23

5-20-77 FM 89-5 7-1-91
ASSESSOR'S MAP
BOOK 89 PAGE 31
CONTRA COSTA COUNTY, CALIF.