


A- PITTSBURG HOME ACRES MB 19-475
 B- PITTSBURG HOME ACRES ADDITION MB 22-662
 POR SEC 13 T2N R1W MDBM

- 1- 49LSM4 7/27/67
- 2- 47PM38 9-3-76
- 3- 73PM20 1/9/79
- 4- 113PM27 12/3/84

5- 198PM27 10/2/06

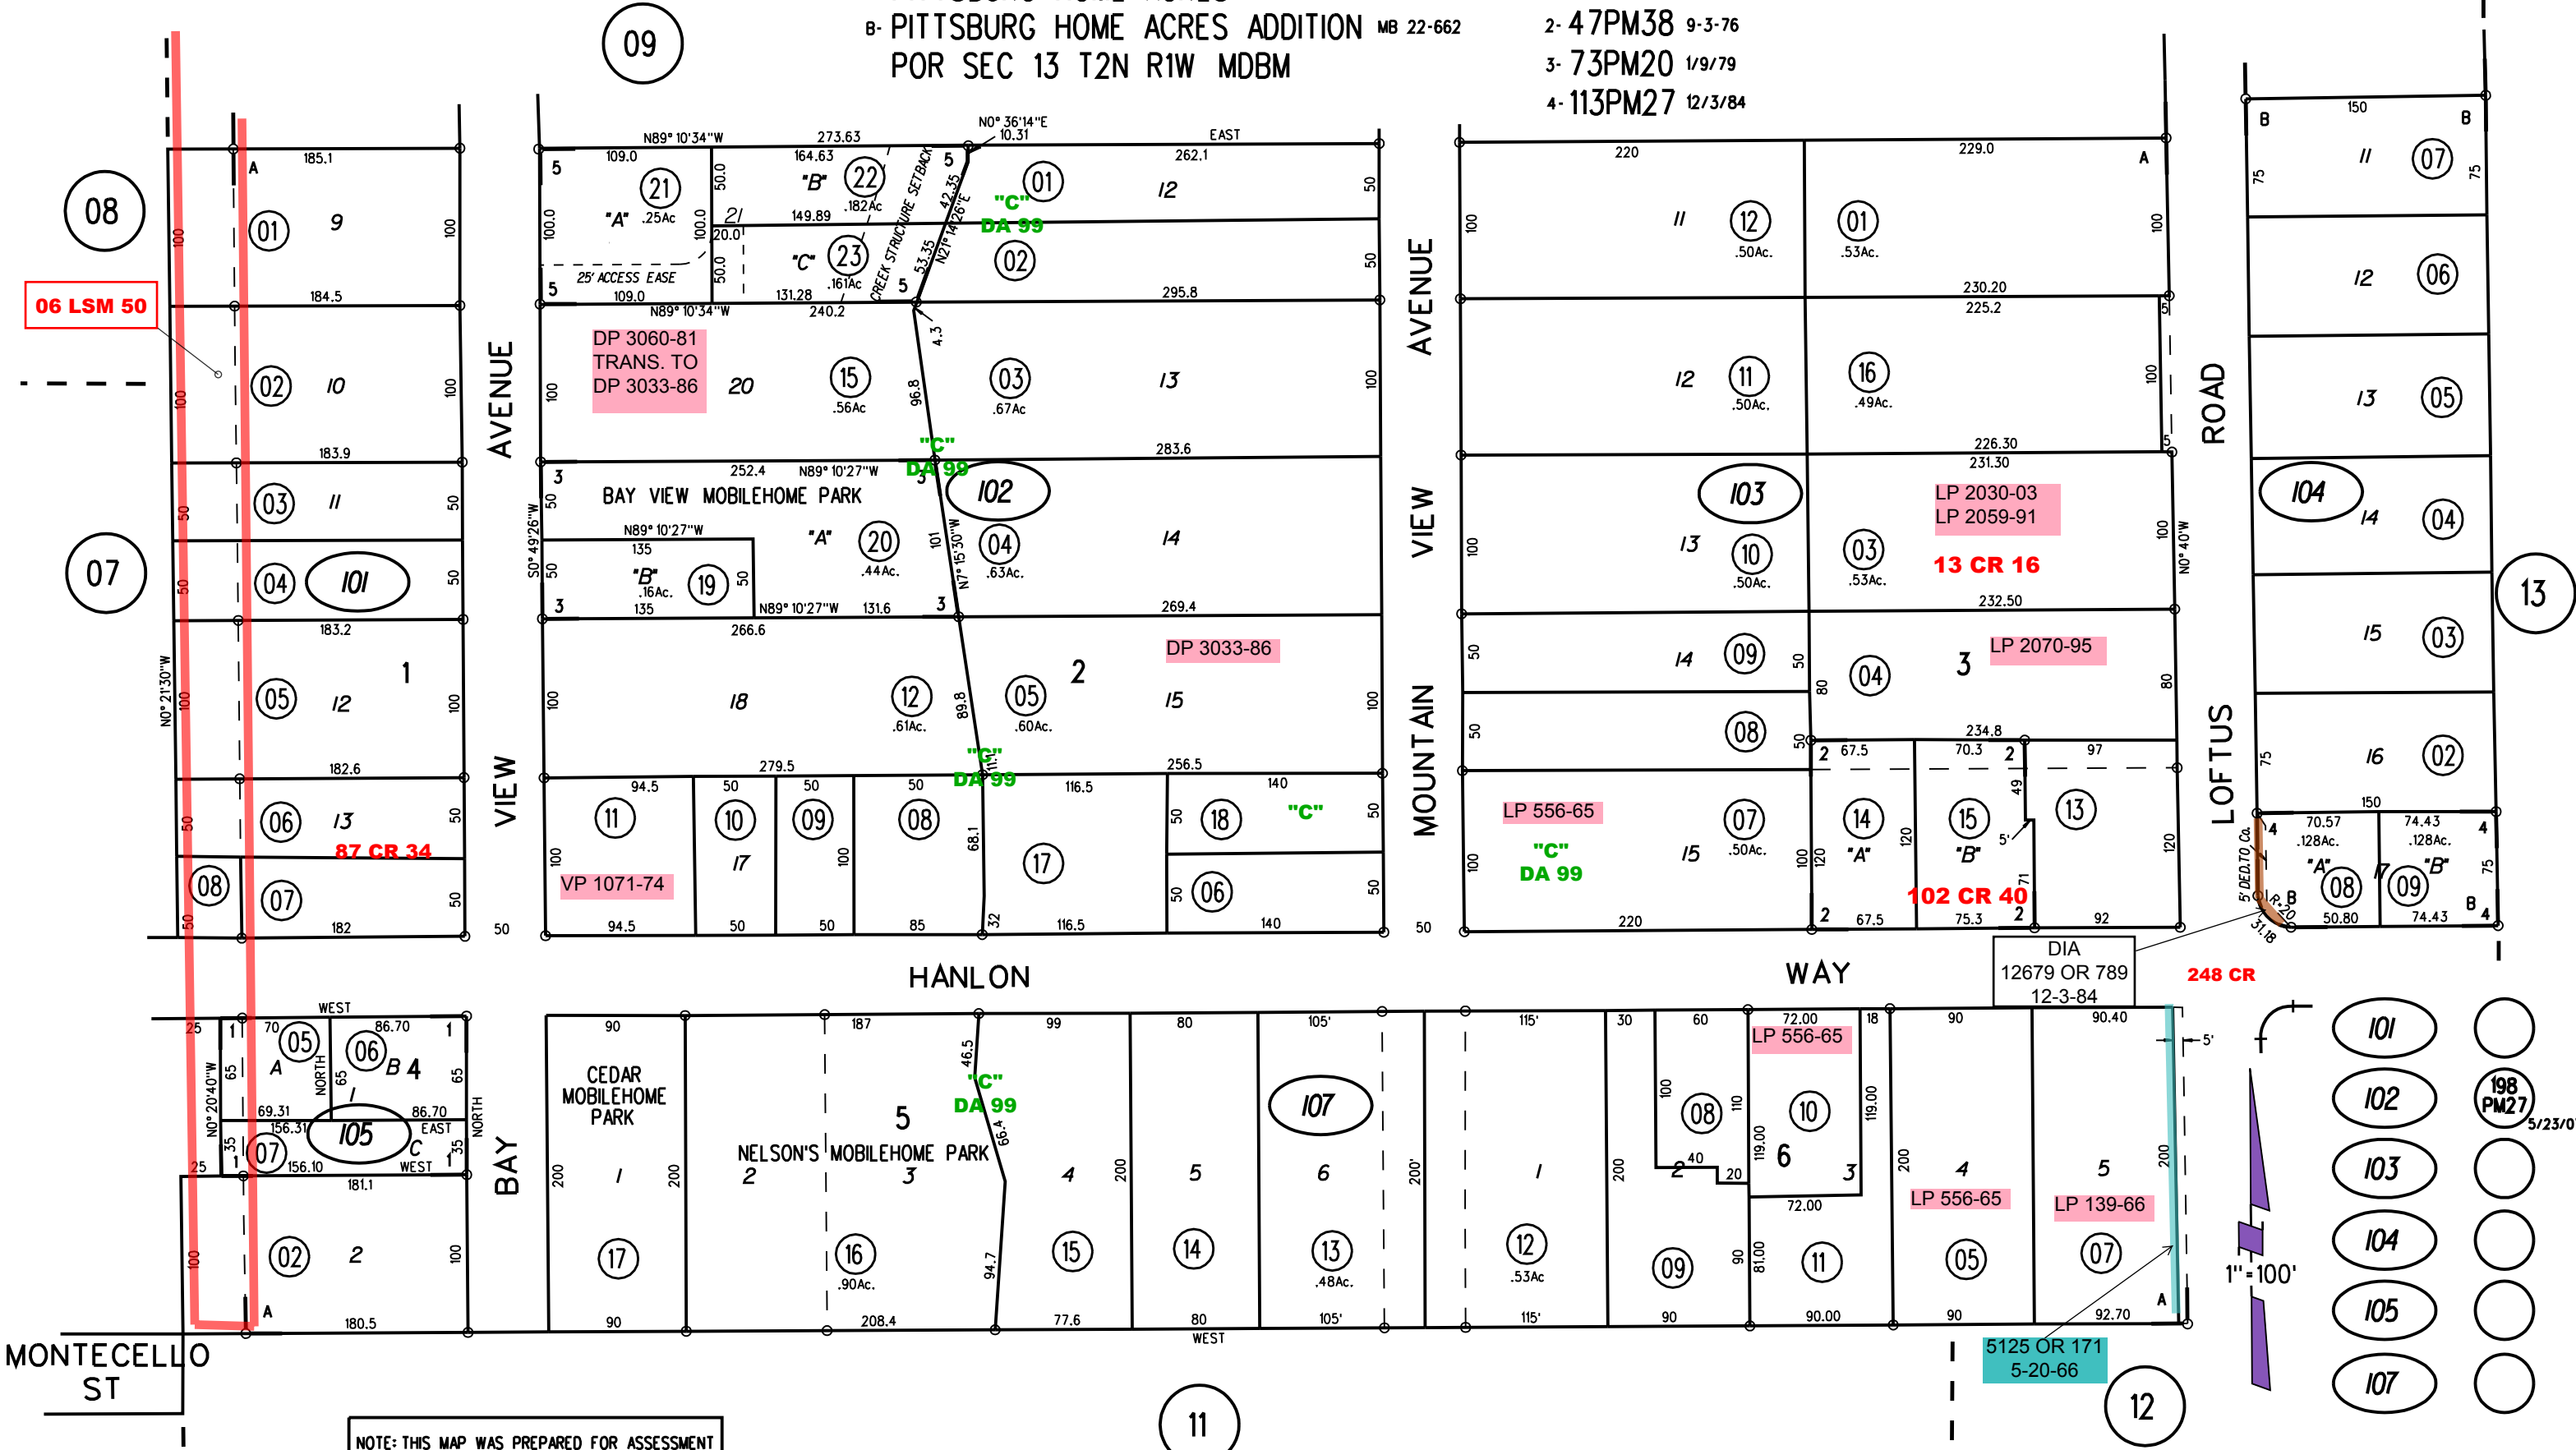

NOTE: THIS MAP WAS PREPARED FOR ASSESSMENT PURPOSES ONLY. NO LIABILITY IS ASSUMED FOR THE ACCURACY OF THE INFORMATION DELINEATED HEREON. ASSESSOR'S PARCELS MAY NOT COMPLY WITH LOCAL LOT SPLIT OR BUILDING SITE ORDINANCES.

