


RANCHO LOS MEDANOS

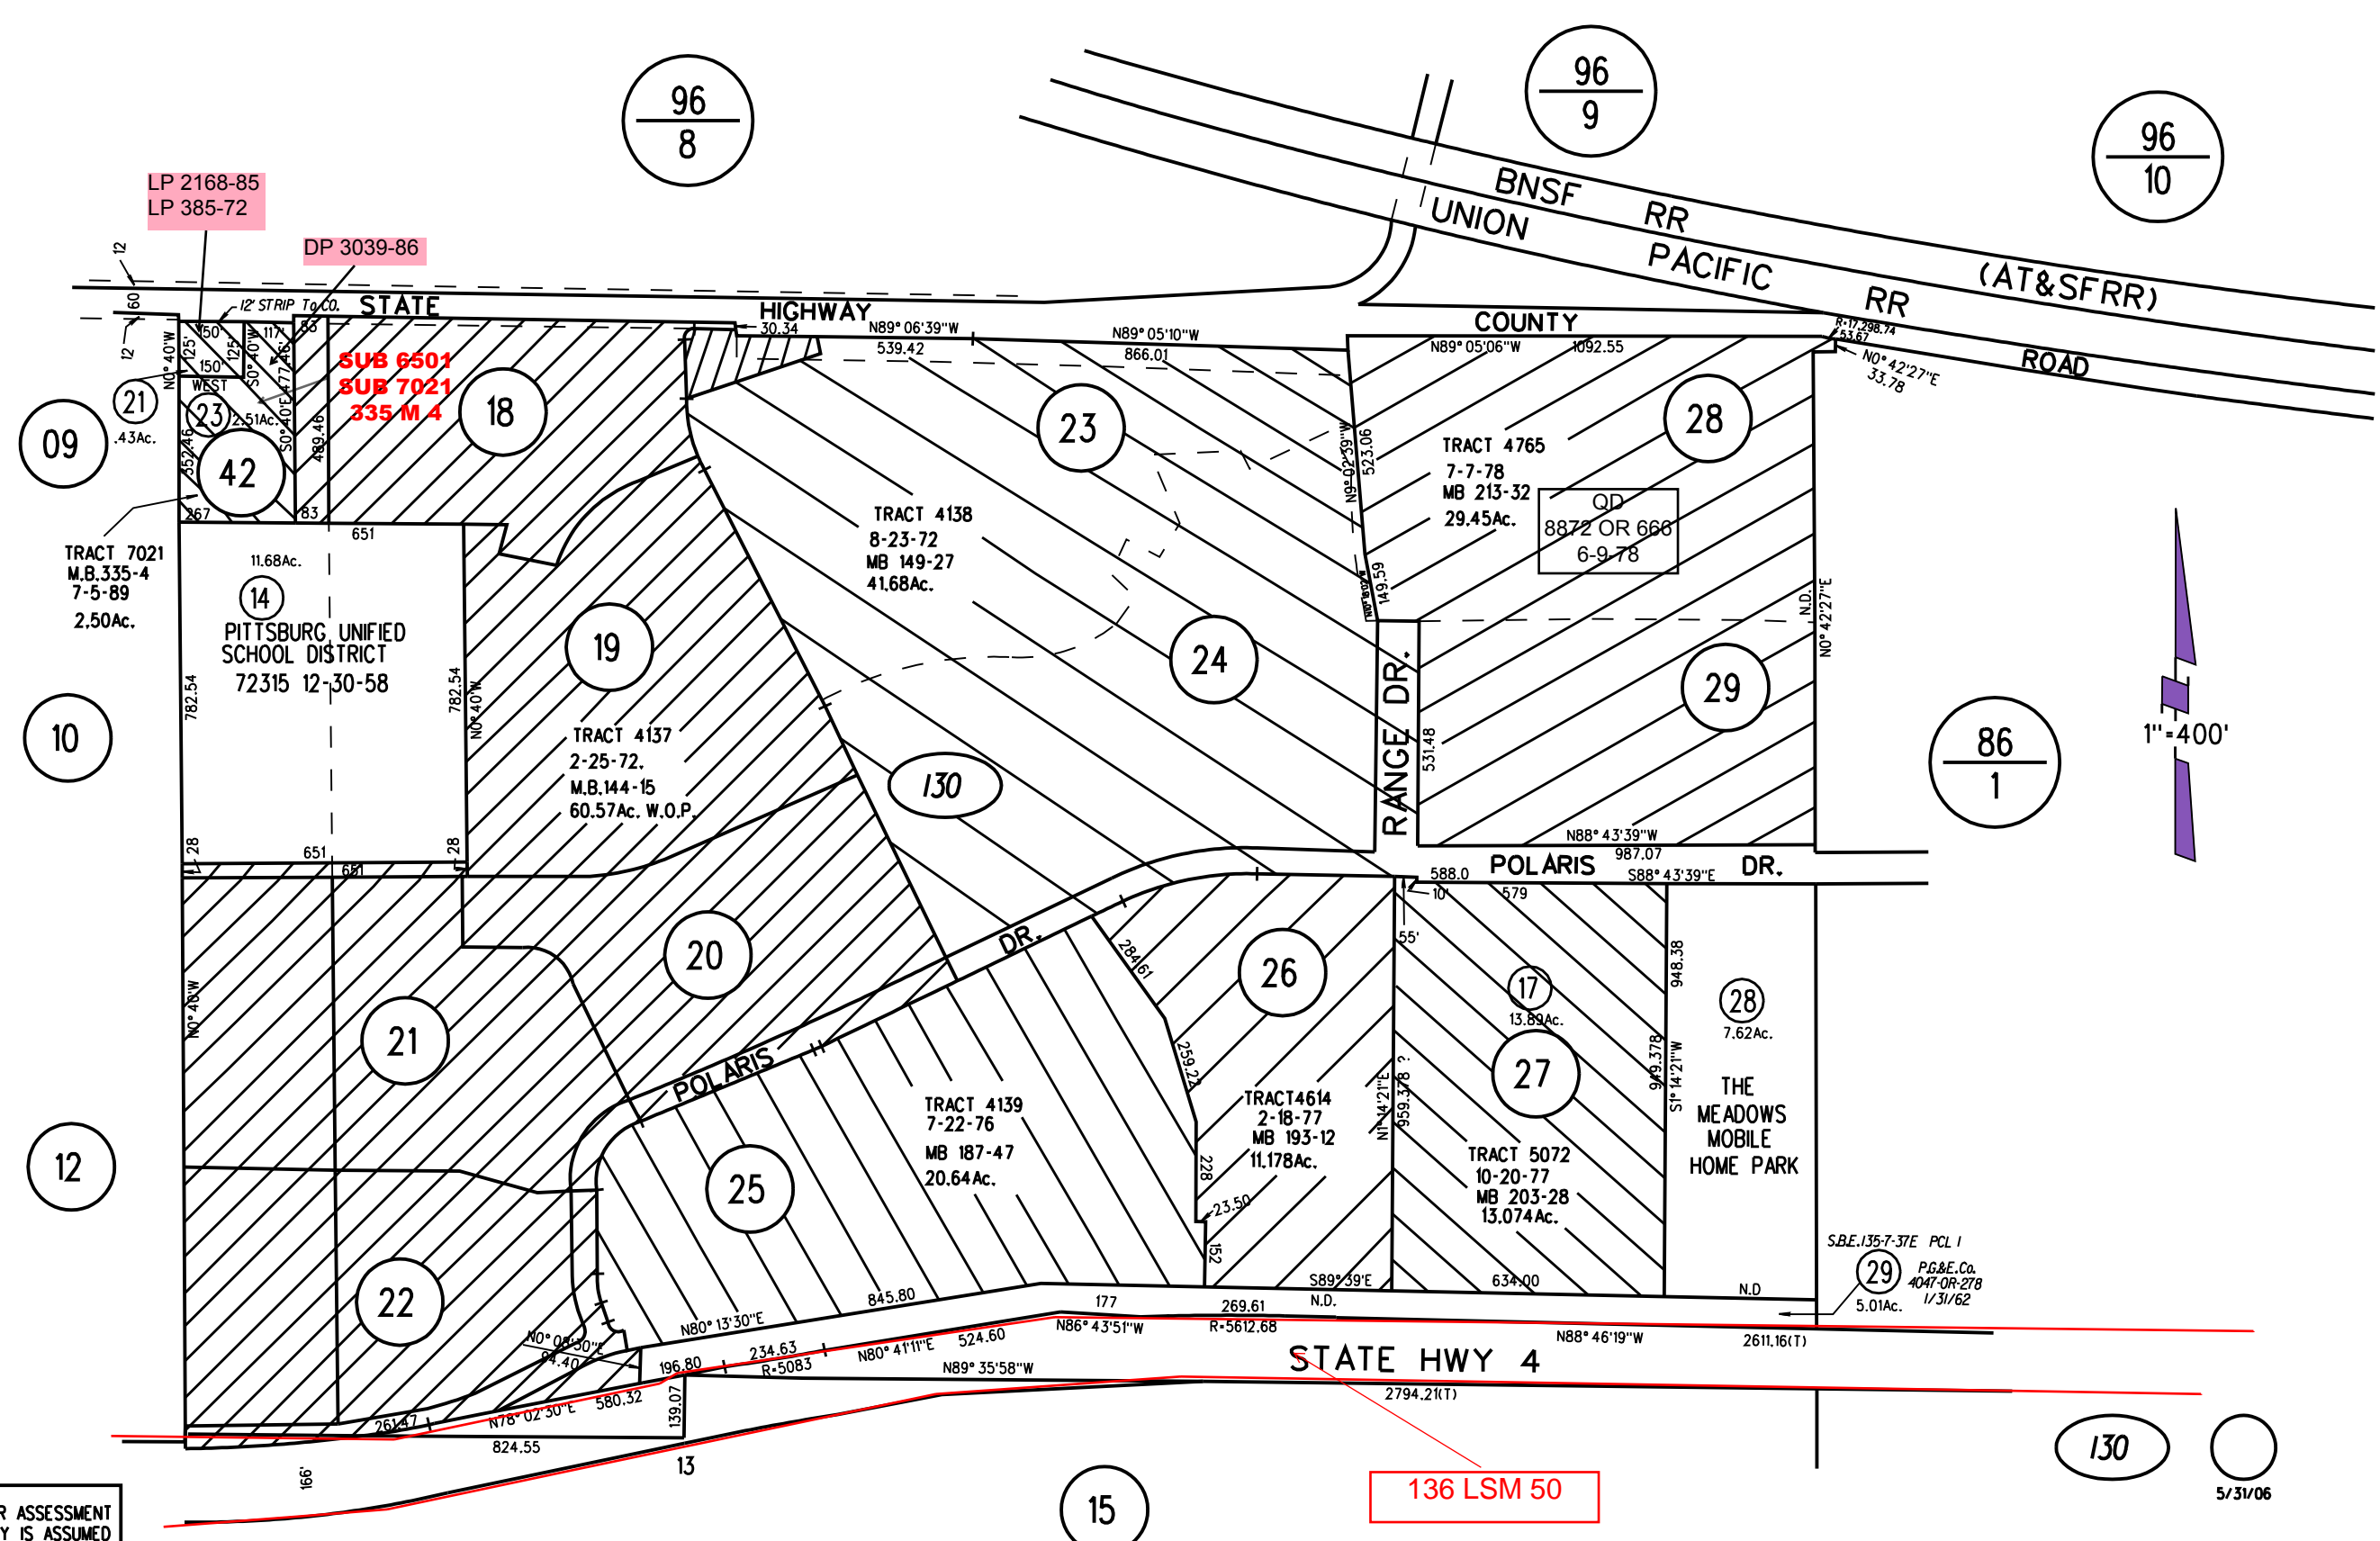

LP 2168-85  
LP 385-72

DP 3039-86

SUB 6501  
SUB 7021  
SUB 335 M 4

TRACT 7021  
M.B. 335-4  
7-5-89  
2.50Ac.

14  
PITTSBURG UNIFIED  
SCHOOL DISTRICT  
72315 12-30-58

TRACT 4137  
2-25-72.  
M.B. 144-15  
60.57Ac. W.O.P.

TRACT 4138  
8-23-72  
MB 149-27  
41.68Ac.

130

TRACT 4139  
7-22-76  
MB 187-47  
20.64Ac.

TRACT 4614  
2-18-77  
MB 193-12  
11.178Ac.

TRACT 4765  
7-7-78  
MB 213-32  
29.45Ac.

QD  
8872 OR 668  
6-9-78

TRACT 5072  
10-20-77  
MB 203-28  
13.074Ac.

28  
7.62Ac.  
THE MEADOWS  
MOBILE  
HOME PARK

S.B.E. 135-7-37E PCL 1  
29  
P.G.&E. Co.  
4047-OR-278  
1/31/62  
5.01Ac.

NOTE: THIS MAP WAS PREPARED FOR ASSESSMENT PURPOSES ONLY. NO LIABILITY IS ASSUMED FOR THE ACCURACY OF THE INFORMATION DELINEATED HEREON. ASSESSOR'S PARCELS MAY NOT COMPLY WITH LOCAL LOT SPLIT OR BUILDING SITE ORDINANCES.

136 LSM 50