

POR NW 1/4 SEC 14 T2N R1W MDBM

1- RECORD OF SURVEY 44LSM20 8/15/66


2-1974- 56LSM38 12/11/73

A-1994- TR 7639 NB 365-39 (ANCHOR COVE) CONDO

BK
94

TO BK. 93-17

BK
95

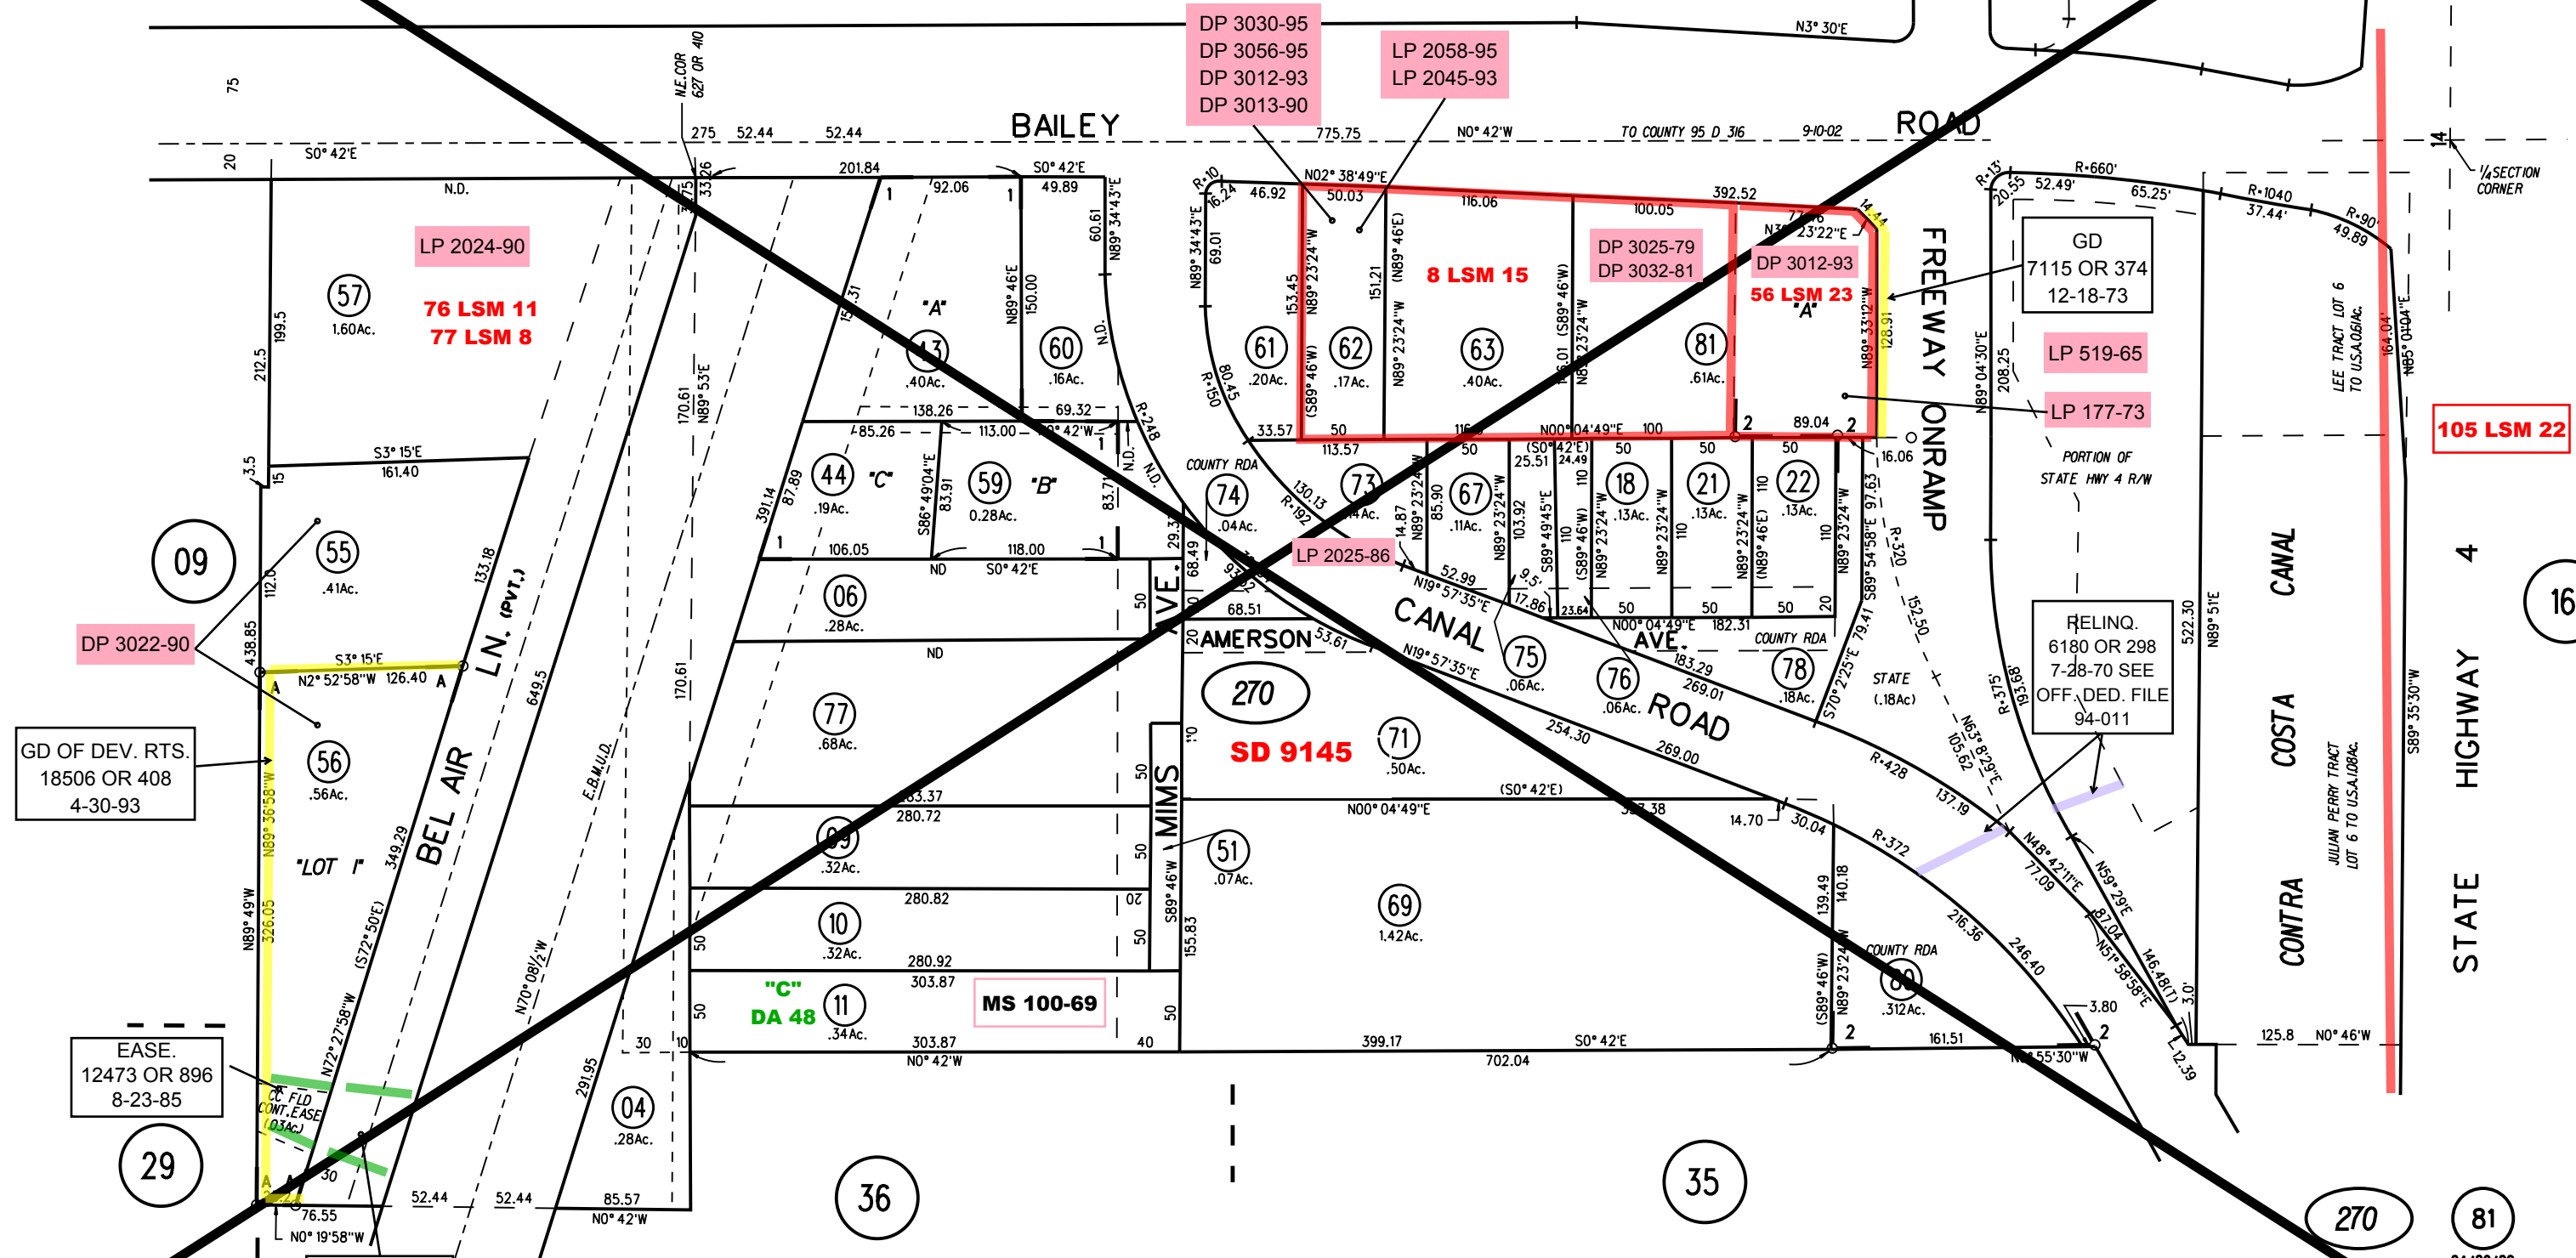

DP 3030-95
DP 3056-95
DP 3012-93
DP 3013-90

LP 2058-95
LP 2045-93

LP 2024-90
76 LSM 11
77 LSM 8

8 LSM 15
DP 3025-79
DP 3032-81
56 LSM 23
DP 3012-93

GD
7115 OR 374
12-18-73

LP 519-65
LP 177-73

105 LSM 22

DP 3022-90

GD OF DEV. RTS.
18506 OR 408
4-30-93

EASE.
12473 OR 896
8-23-85

EASE.
12473 OR 893
8-23-85

NOTE: THIS MAP WAS PREPARED FOR ASSESSMENT PURPOSES ONLY. NO LIABILITY IS ASSUMED FOR THE ACCURACY OF THE INFORMATION DELINEATED HEREON. ASSESSOR'S PARCELS MAY NOT COMPLY WITH LOCAL LOT SPLIT OR BUILDING SITE ORDINANCES.