


TO BK 91-11

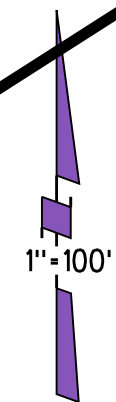

1" = 100'

55


66

650

TR 9289
1/4/11

18

NOTE: THIS MAP WAS PREPARED FOR ASSESSMENT PURPOSES ONLY. NO LIABILITY IS ASSUMED FOR THE ACCURACY OF THE INFORMATION DELINEATED HEREON. ASSESSOR'S PARCELS MAY NOT COMPLY WITH LOCAL LOT SPLIT OR BUILDING SITE ORDINANCES.

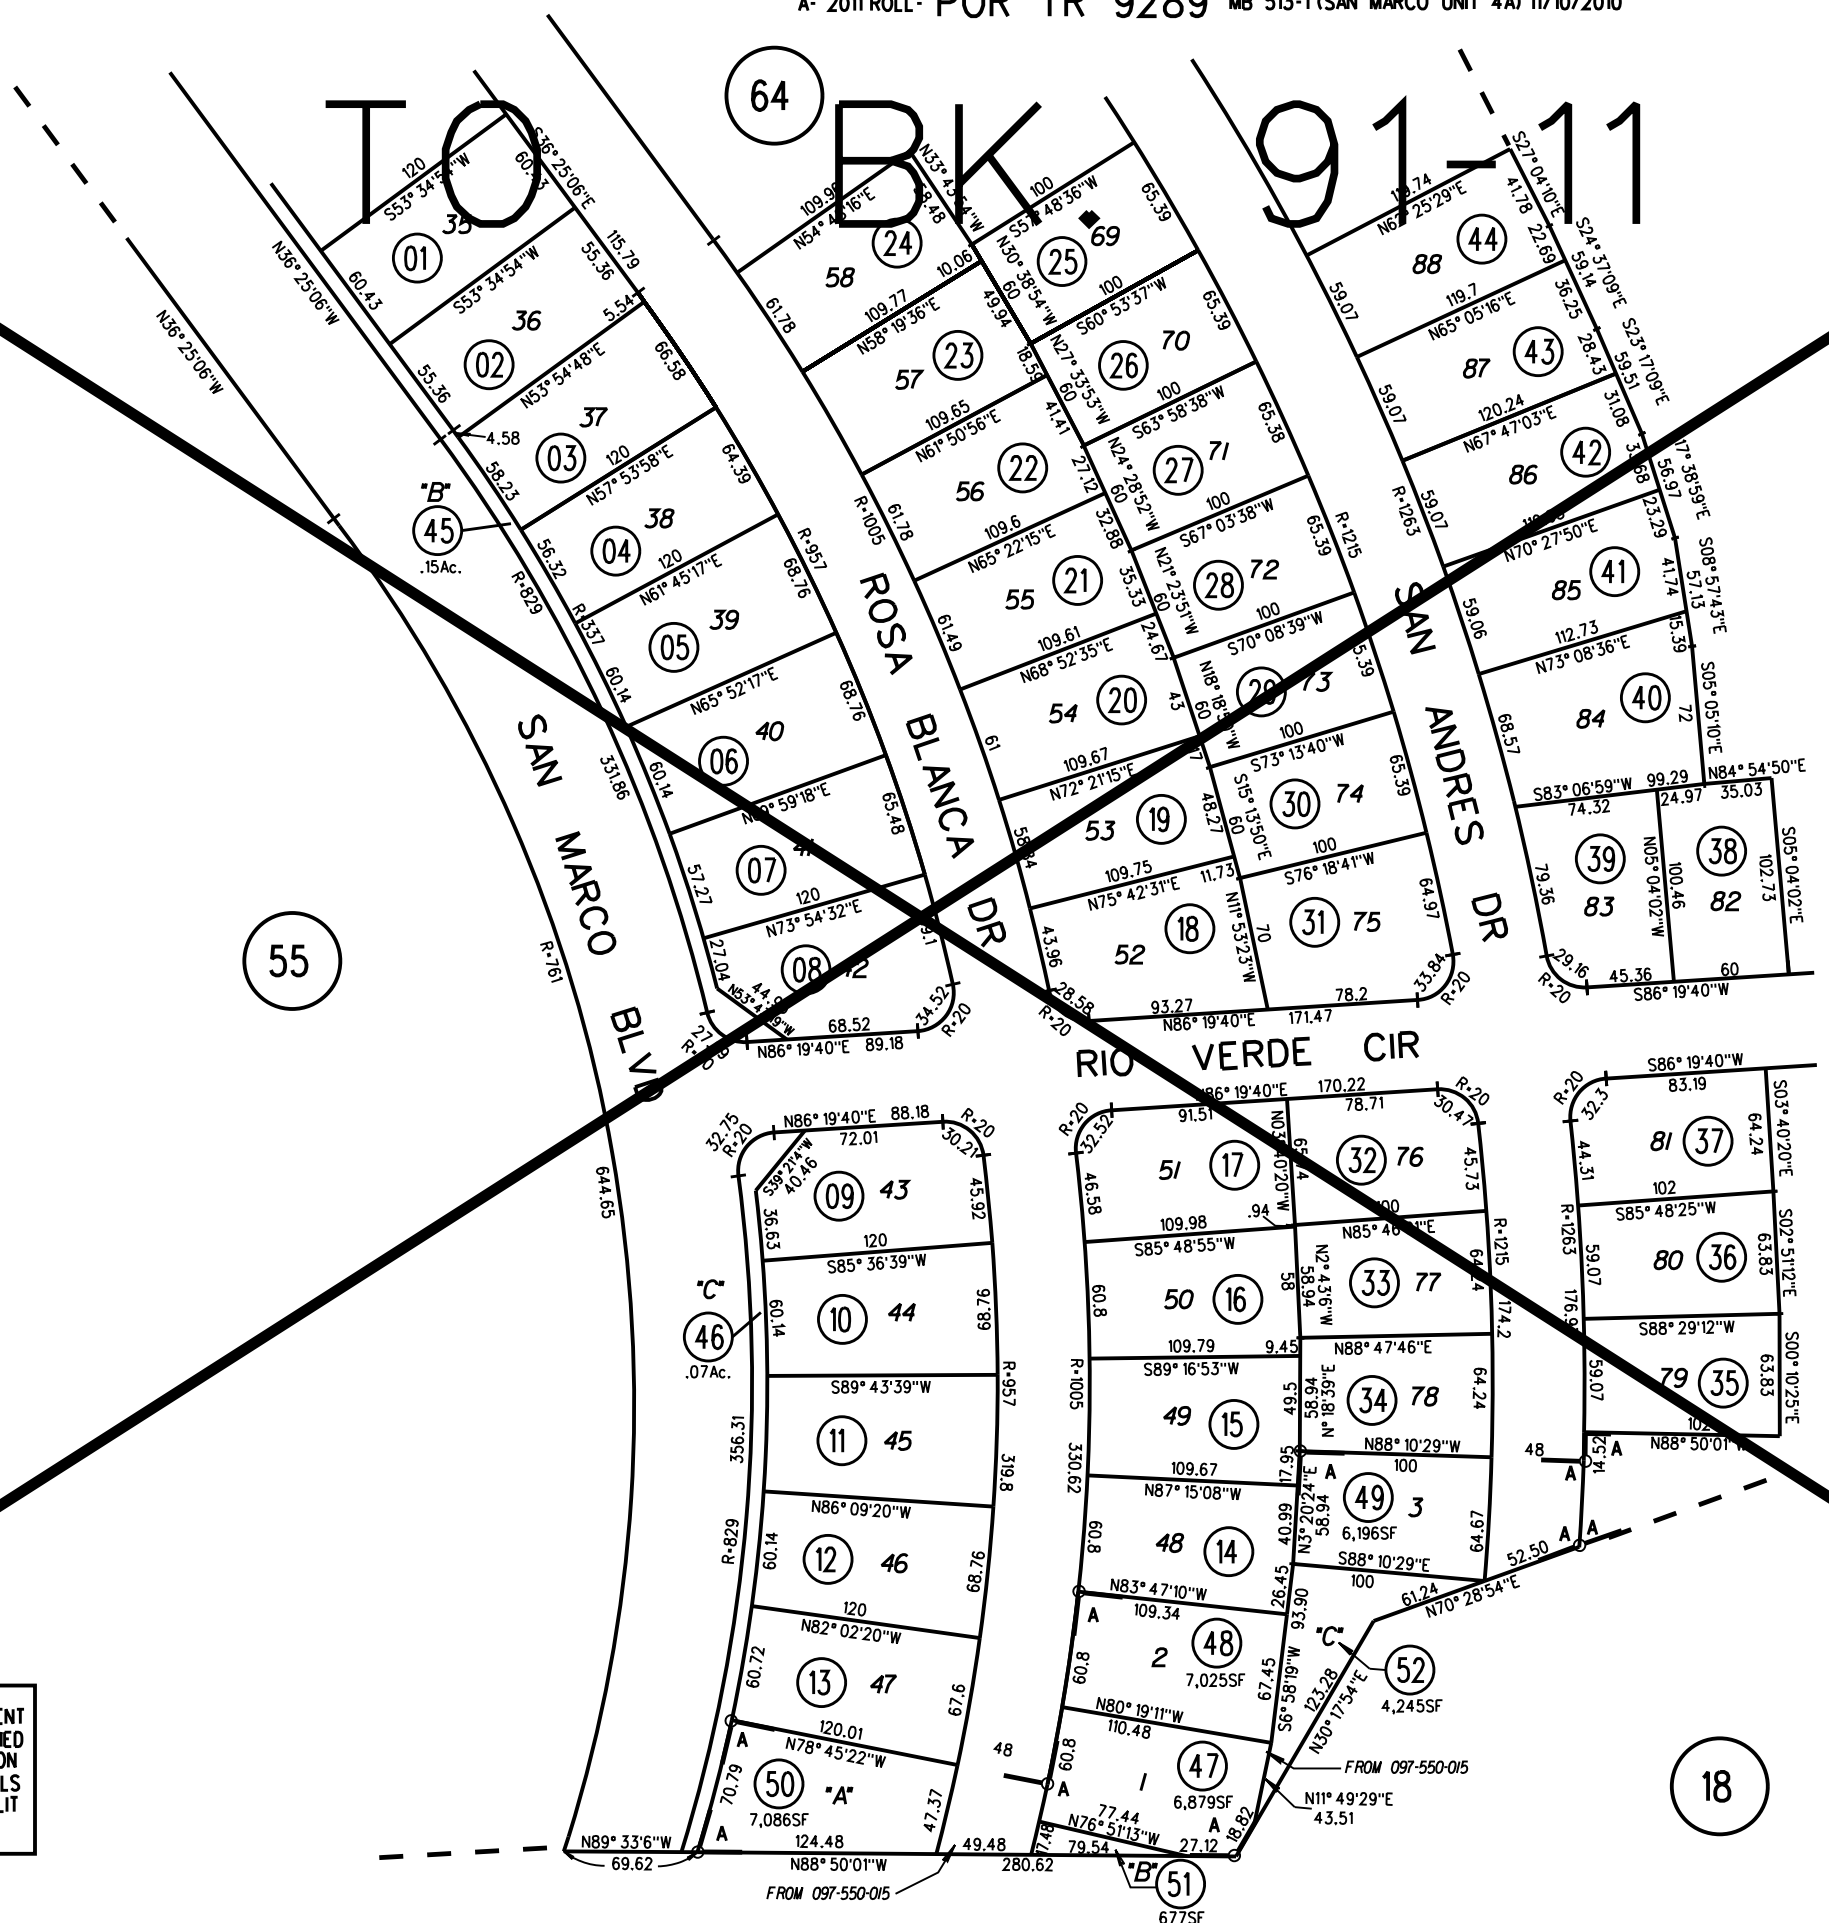

46
.07Ac.

50
7,086SF

51

49
6,196SF

52
4,245SF

47
6,879SF

48
7,025SF




















































































































