

POR NE 1/4 SEC 9 T2N RIW MDB&M


1- RECORD OF SURVEY 30LSM32 9/30/64

2- 8PM48 5/28/69

3- 9PM32 7/9/69

4- 71PM17 10-26-78



5- 42LSM1 4-25-66

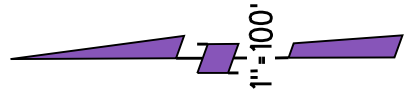

19

D-16
E-16

13

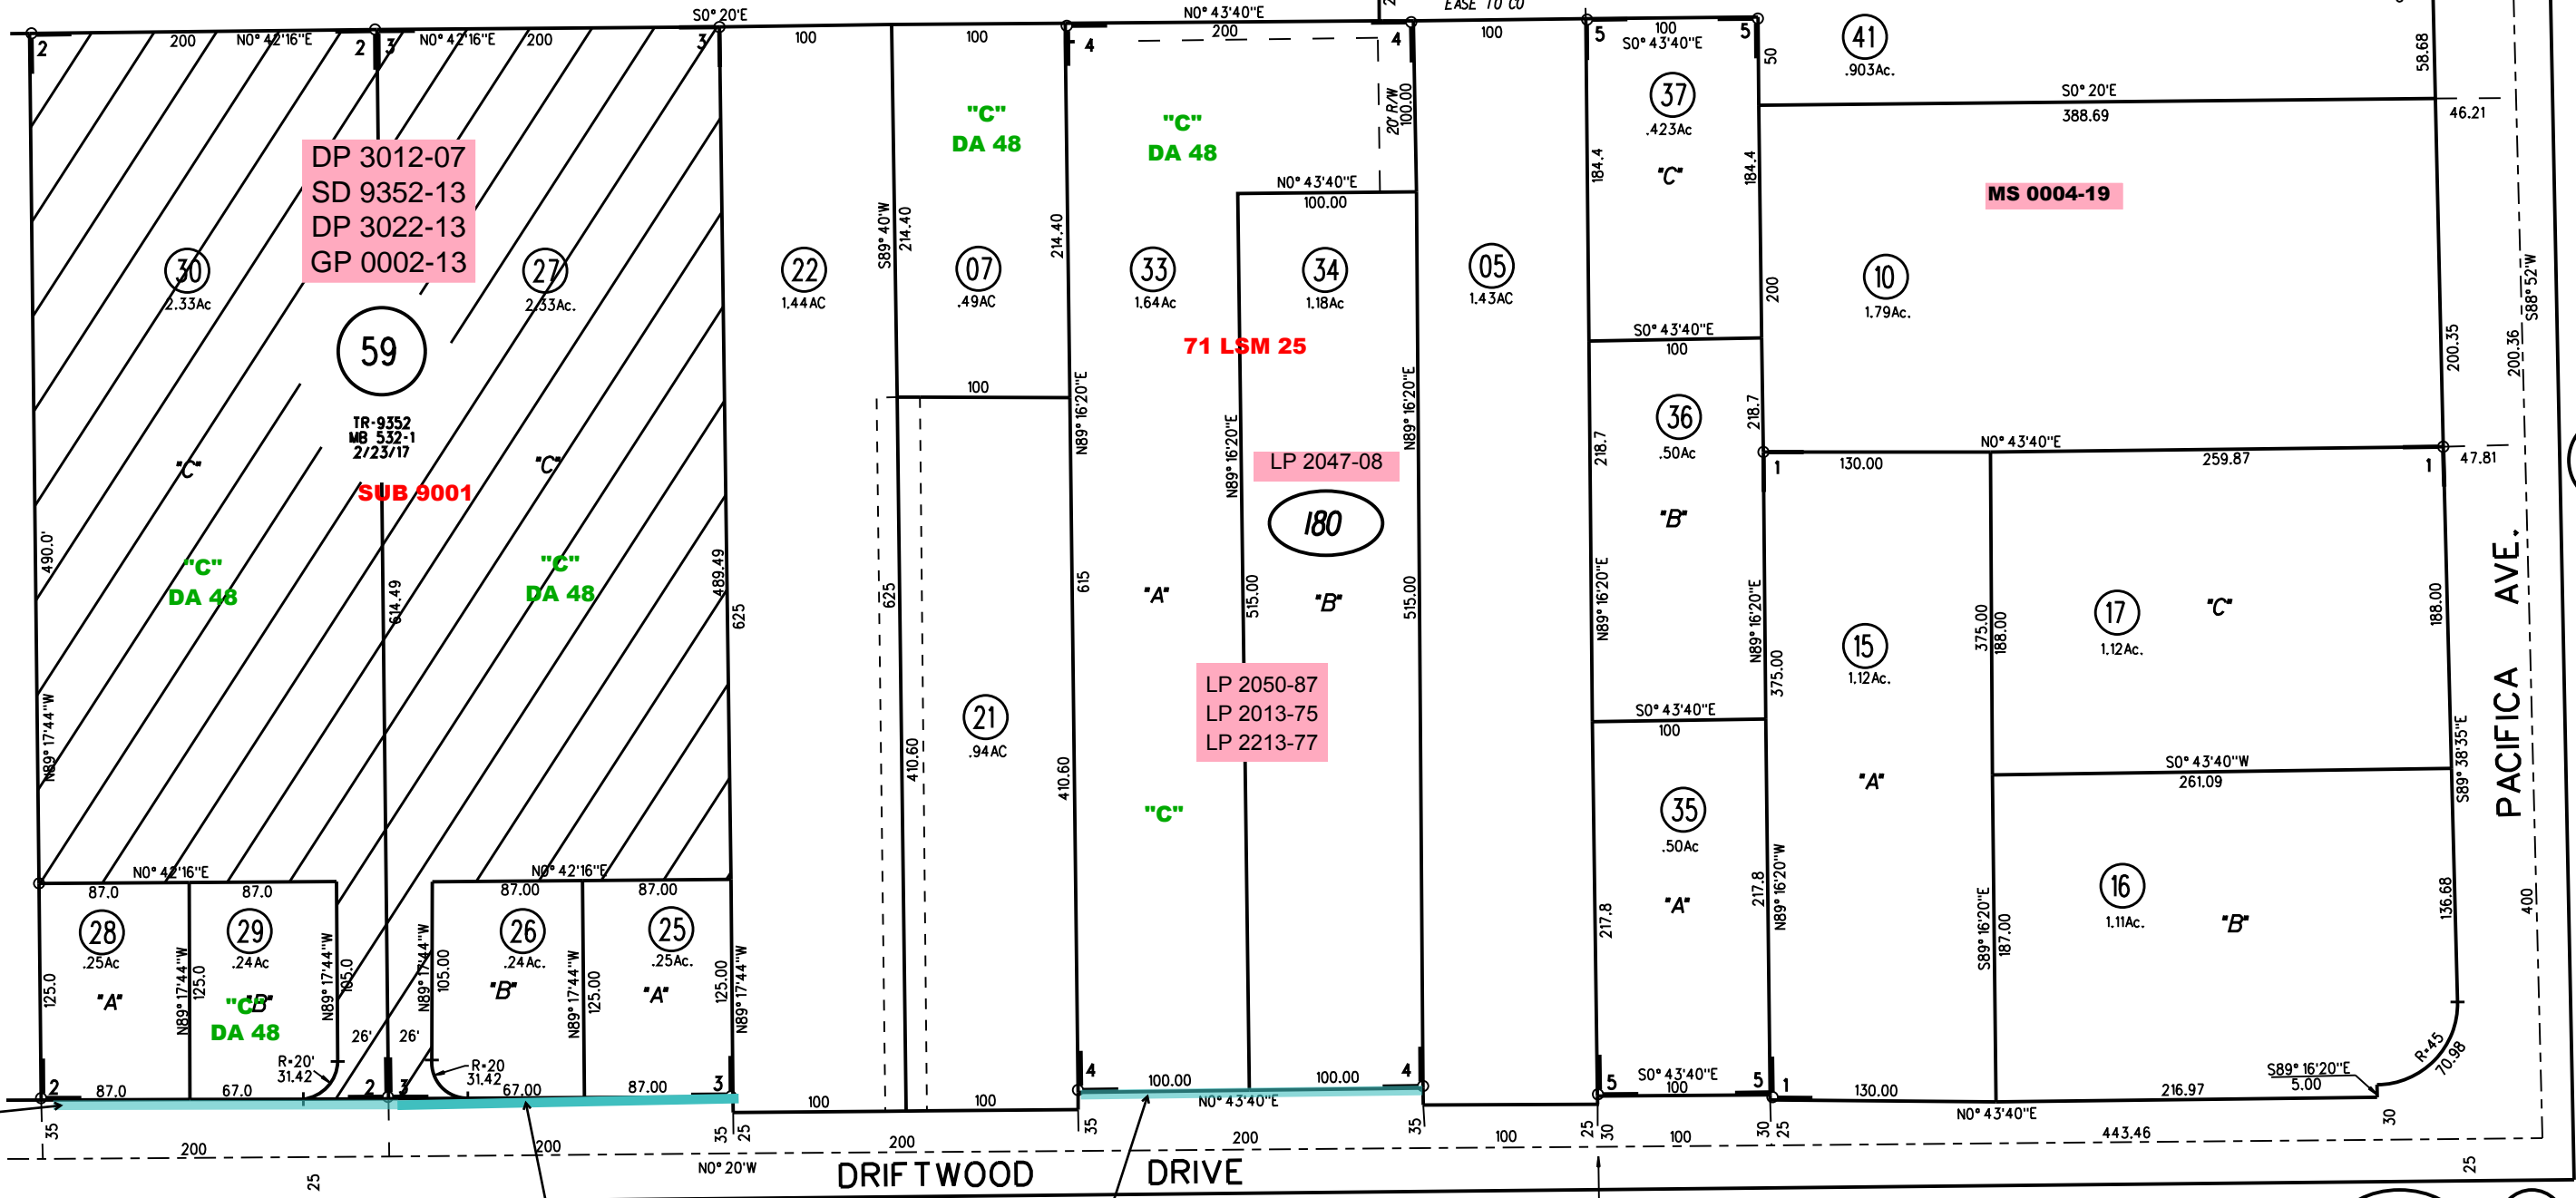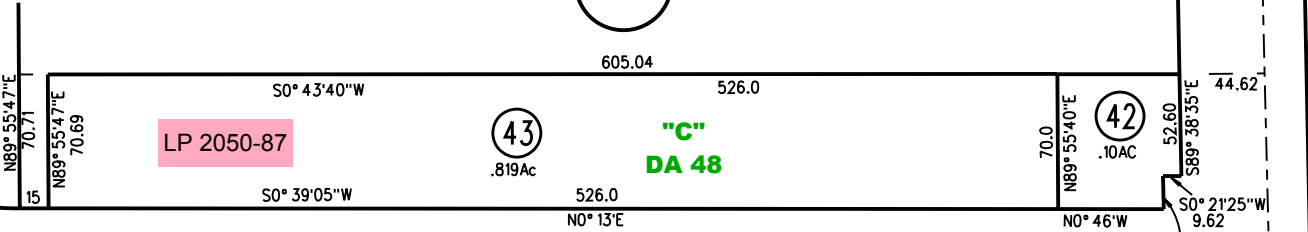

21

5884 OR 184
5-28-69

5916 OR 452
7-9-69

7487 OR 970
4-25-75

NOTE: THIS MAP WAS PREPARED FOR ASSESSMENT PURPOSES ONLY. NO LIABILITY IS ASSUMED FOR THE ACCURACY OF THE INFORMATION DELINEATED HEREON. ASSESSOR'S PARCELS MAY NOT COMPLY WITH LOCAL LOT SPLIT OR BUILDING SITE ORDINANCES.

BK
99

180 TR 9352
7/3/17