


**152 LSM 28**  
MILITARY OCEAN  
TERMINAL CONCORD

POR. OF SEC. 6 T2NRIW &  
POR. OF SEC. 31 T3NRIW M.D.B.M.  
SUISUN BAY

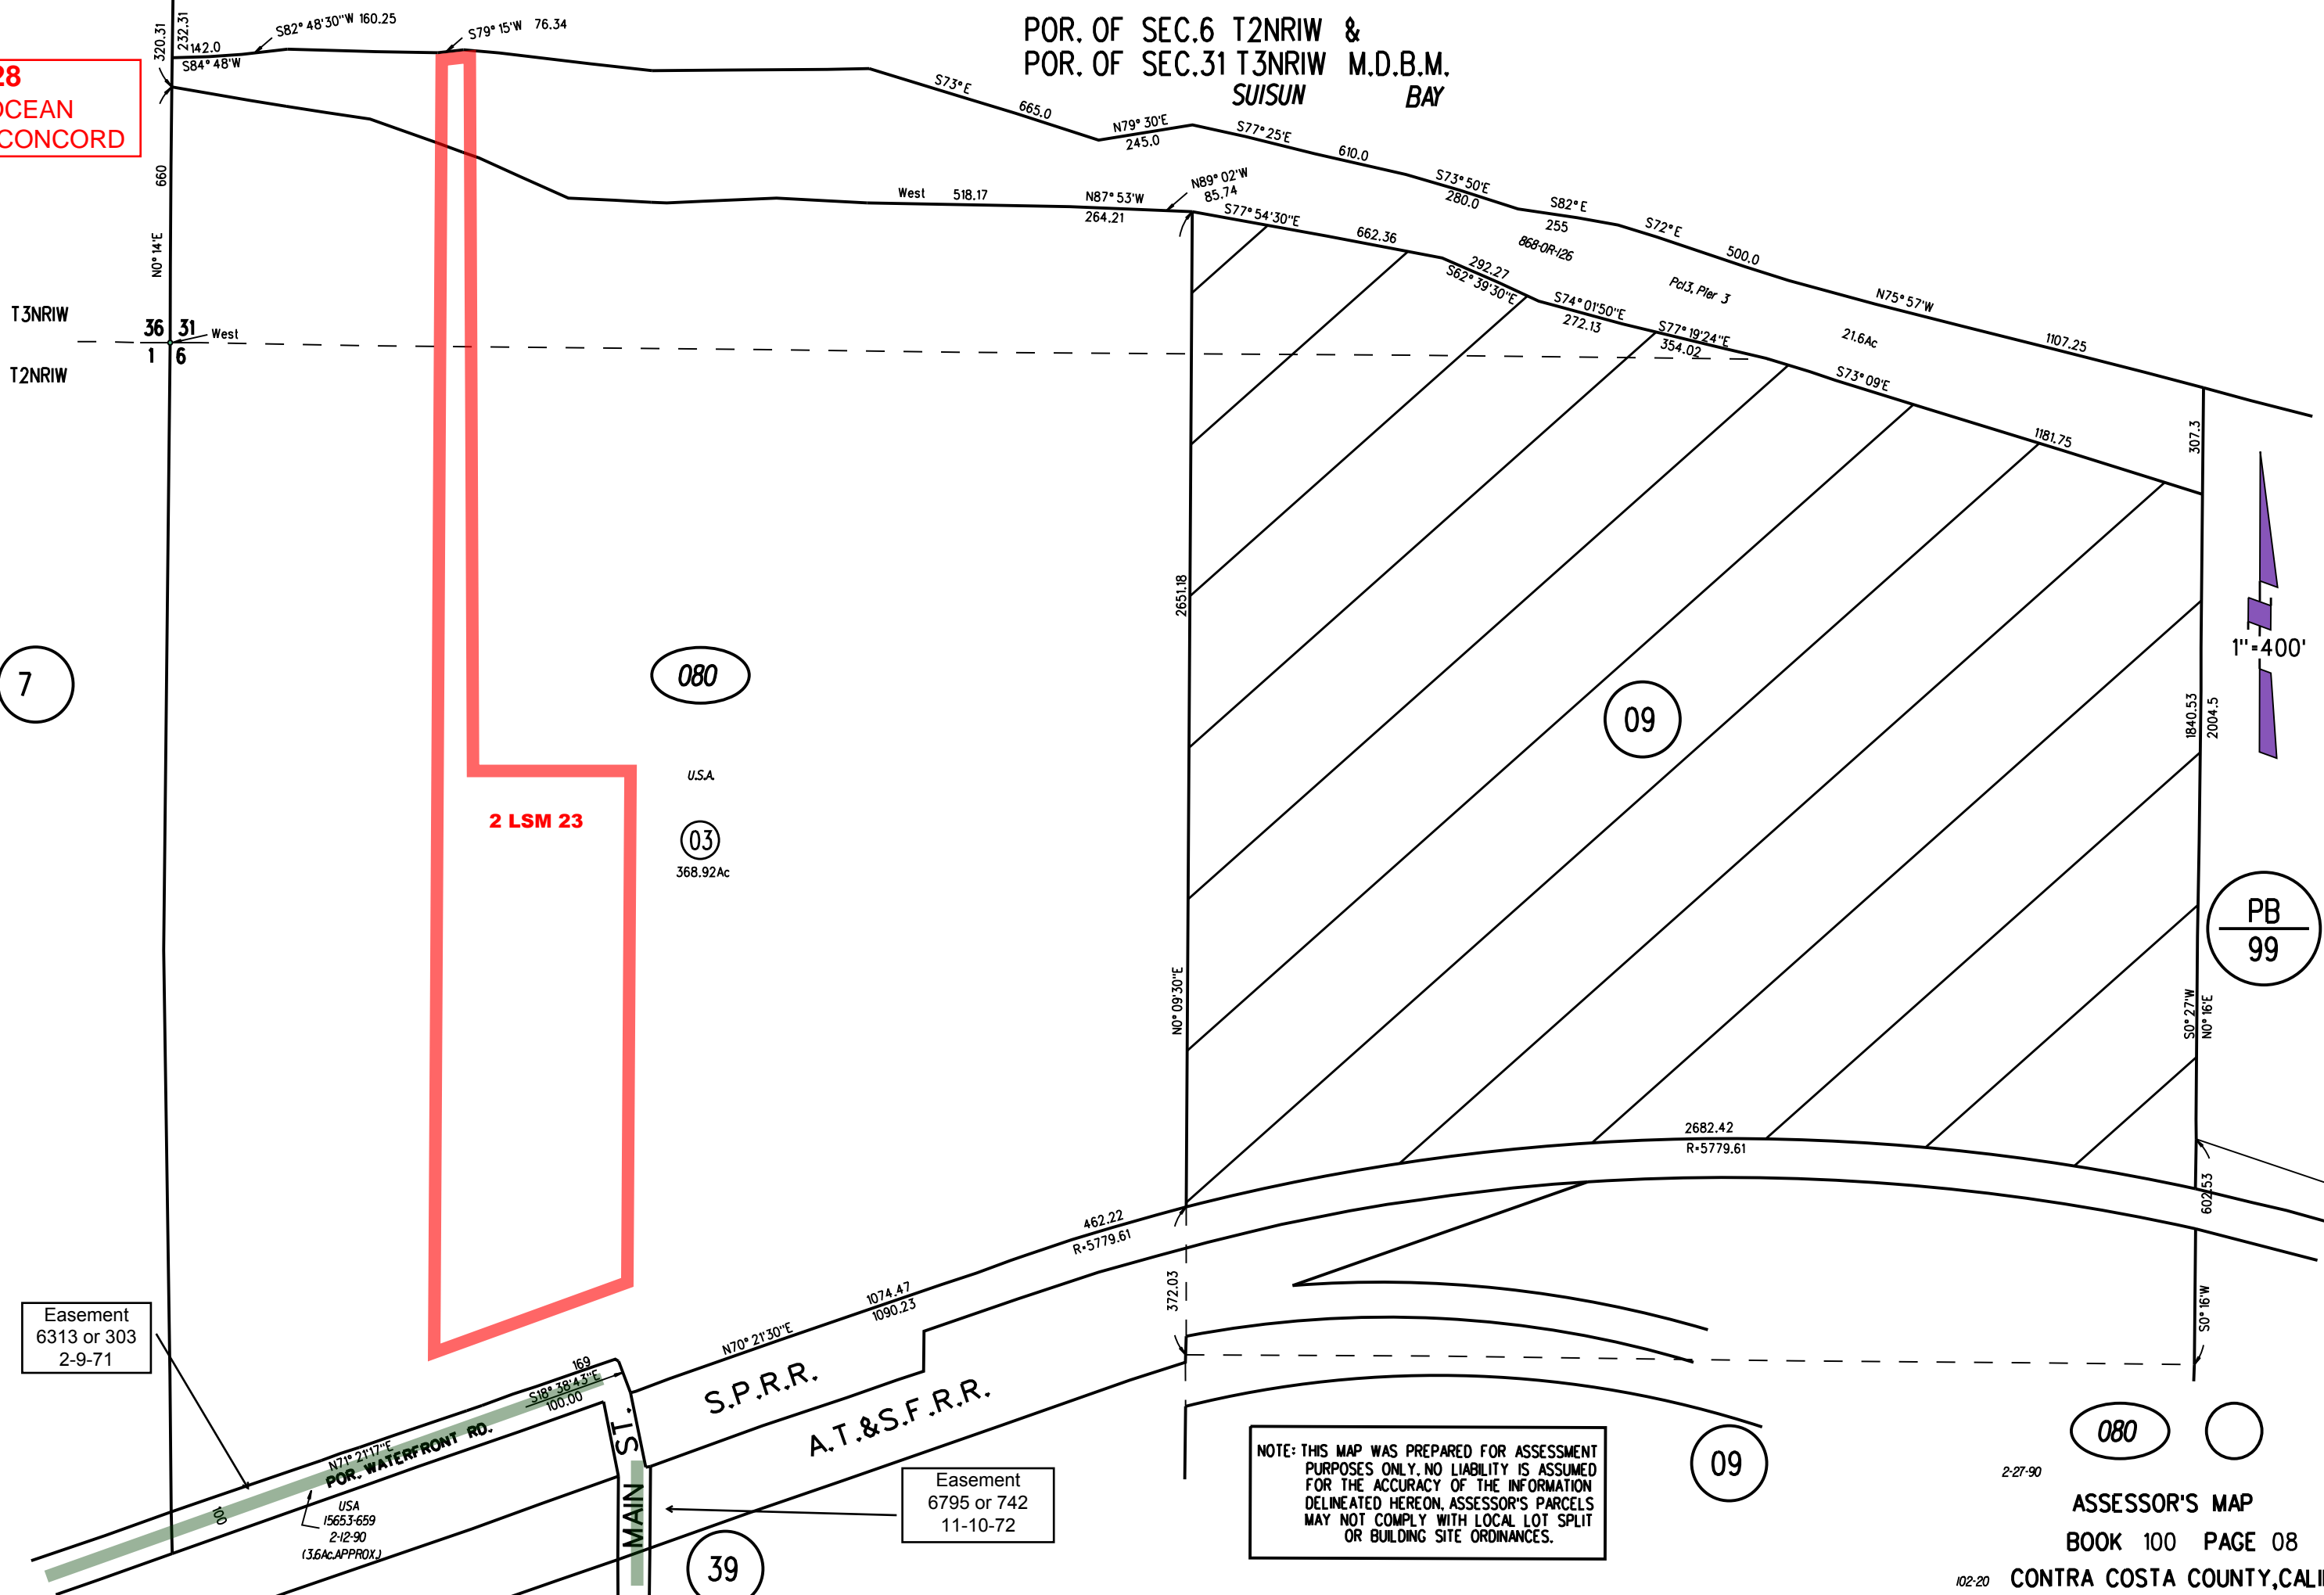

7

080

U.S.A.

03

368.92Ac

09

PB  
99

Easement  
6313 or 303  
2-9-71

N71° 21' 17" E  
POR. WATERFRONT RD.  
USA  
15653-659  
2-12-90  
(3.6Ac APPROX.)

MAIN ST.

S.P.R.R.  
A.T.&.S.F.R.R.

Easement  
6795 or 742  
11-10-72

39

NOTE: THIS MAP WAS PREPARED FOR ASSESSMENT PURPOSES ONLY. NO LIABILITY IS ASSUMED FOR THE ACCURACY OF THE INFORMATION DELINEATED HEREON. ASSESSOR'S PARCELS MAY NOT COMPLY WITH LOCAL LOT SPLIT OR BUILDING SITE ORDINANCES.

09

080

2-27-90