

RO. MONTE DEL DIABLO (ASSESSOR'S MAP H. DE LUGACH PROPERTY)

RECORDS OF SURVEYS - 7-37 L.S.M. 13 9-15-65
 2-34 L.S.M. 27 5-19-65
 3-34 L.S.M. 22 5-12-65
 4-29 L.S.M. 16 7-30-64
 5-44 L.S.M. 24 8-17-66
 6-4 P.M. 8
 8-19 P.M. 18 11-9-71

9-23P.M.50 9-1-72
 10-24P.M.43 10-16-72
 11-1974 31P.M.36 12-17-73
 12-43P.M.36 3-11-76

13-70P.M.17&18 9-27-78
 14-115P.M.50 5-10-85
 15-119P.M.12&13 10-22-85
 16-214P.M.32 12-04-18

A-1976 ROLL - TRACT 4523 MB 180-24

B-1977 ROLL TRACT 4864 (GROOT TERRACE) M.B. 185-1

41

34

33

32

30

43

44


421

422

423

214 PM32

12-13-18

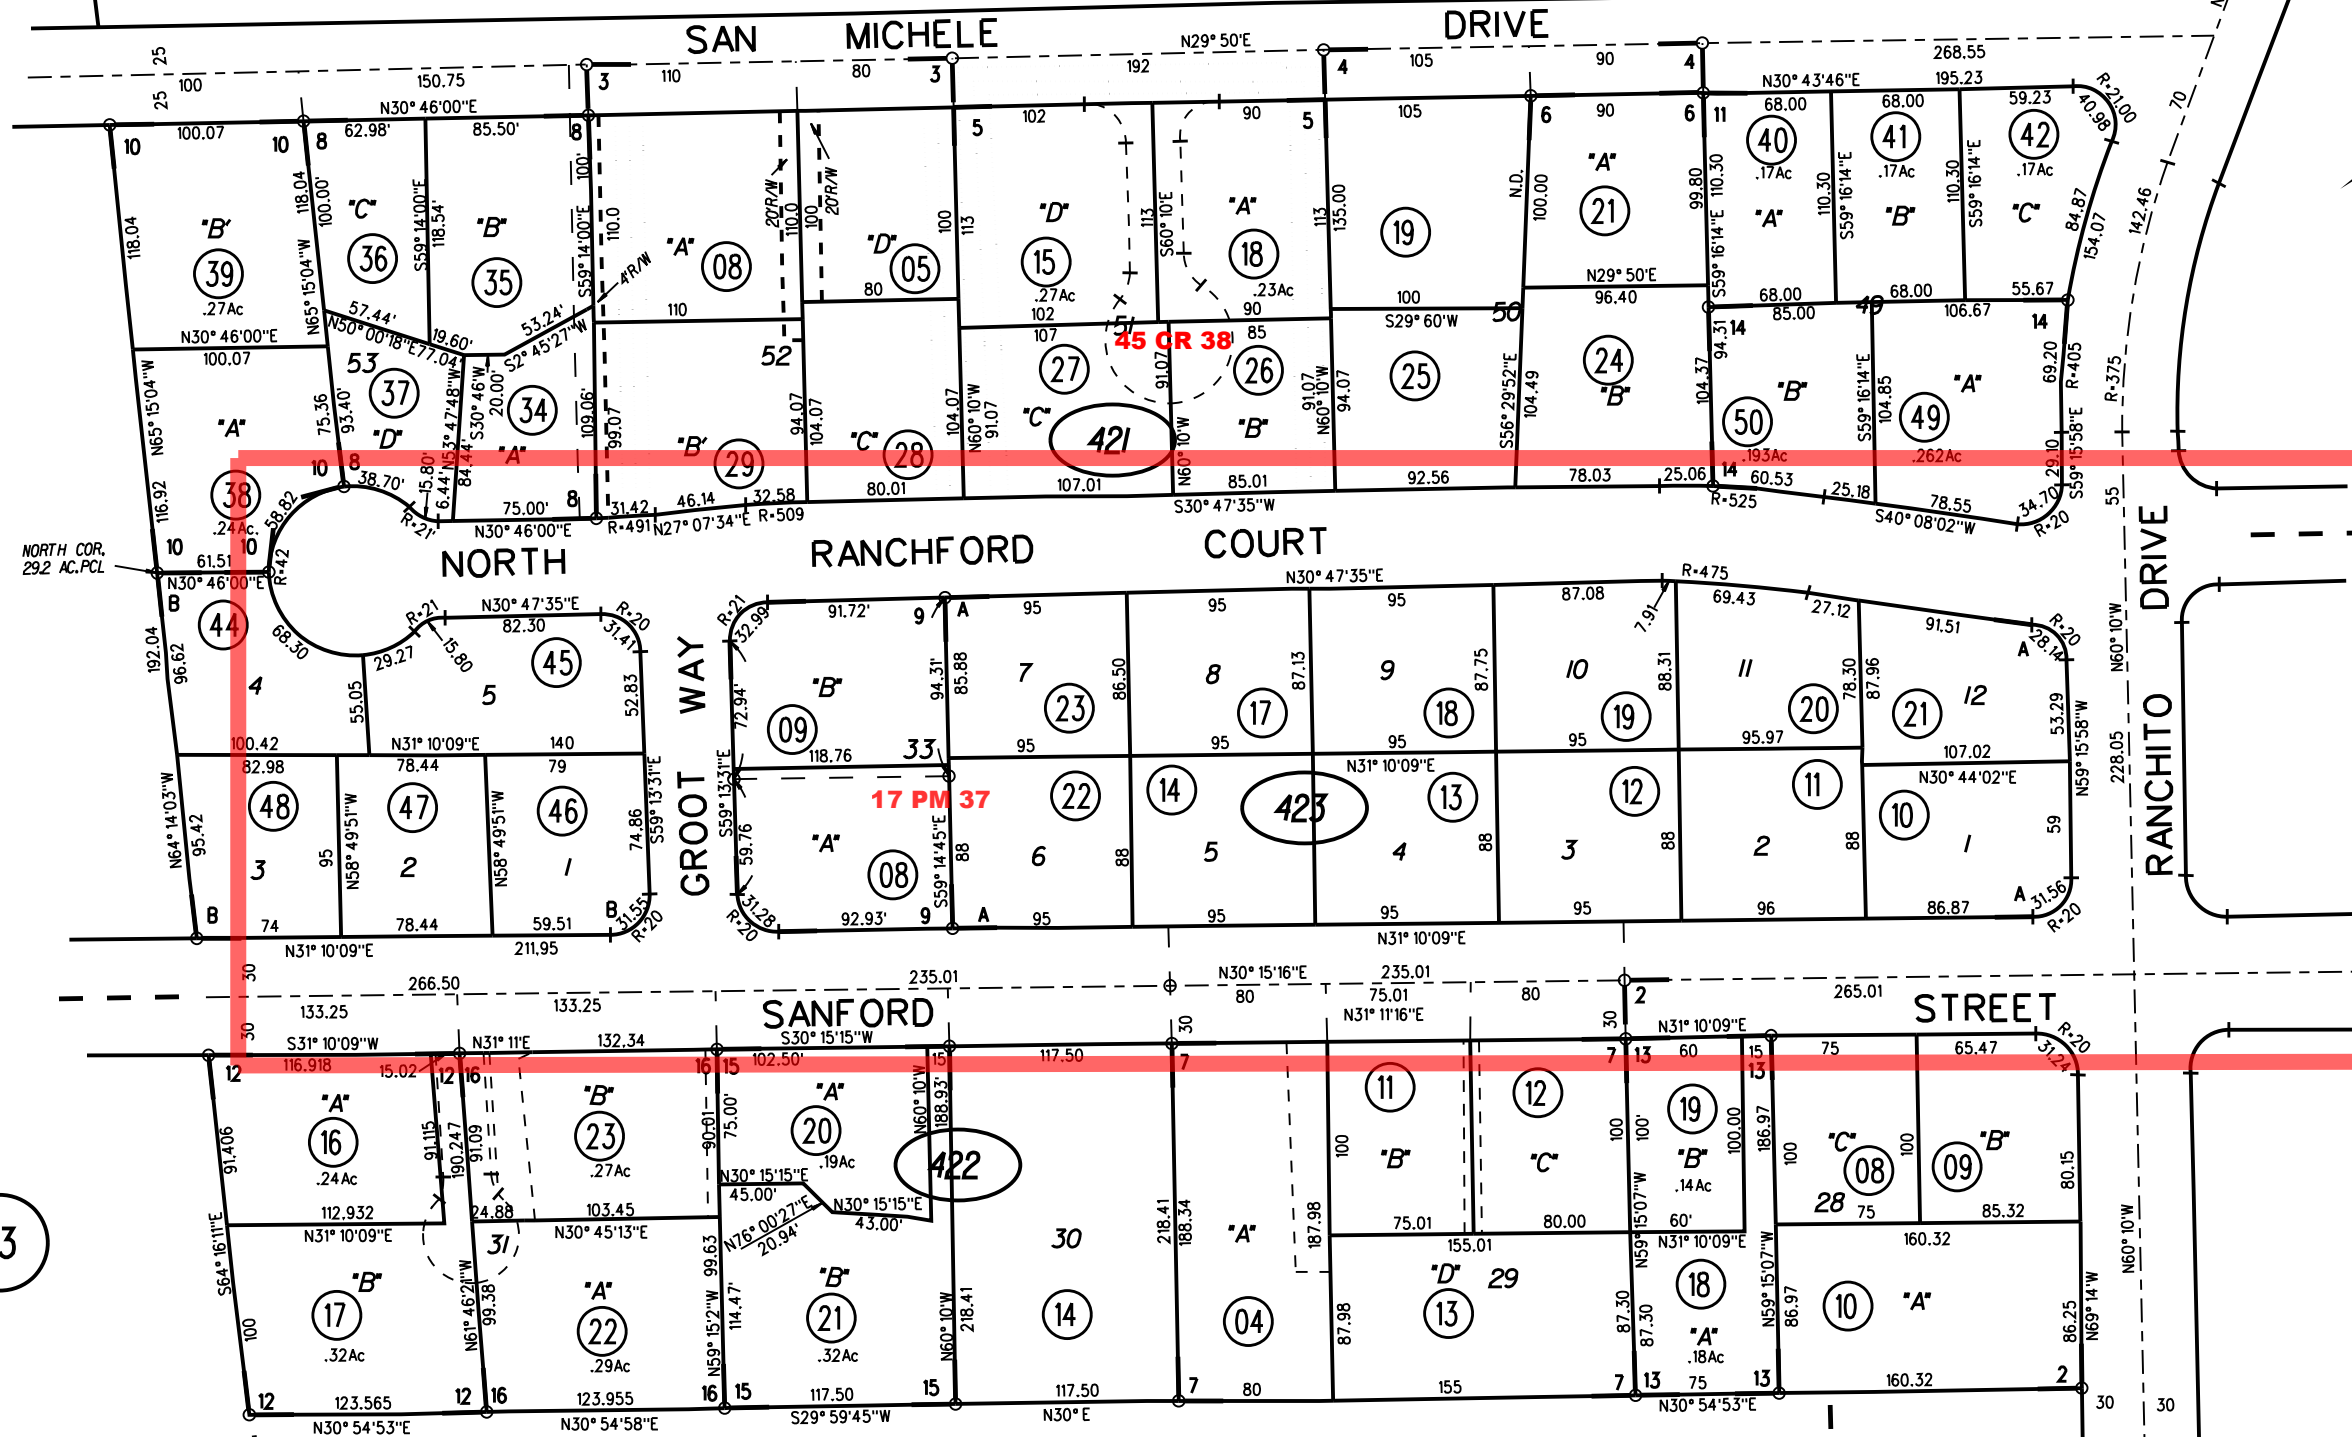

NOTE: THIS MAP WAS PREPARED FOR ASSESSMENT PURPOSES ONLY. NO LIABILITY IS ASSUMED FOR THE ACCURACY OF THE INFORMATION DELINEATED HEREON. ASSESSOR'S PARCELS MAY NOT COMPLY WITH LOCAL LOT SPLIT OR BUILDING SITE ORDINANCES.