

R.N. BURGESS-WALNUT LANDS MAP NO.2 MB 4-92

1966-1- RECORD OF SURVEY 33-LSM-24 3-17-65

2- RECORD OF SURVEY 21 L.S.M. 28 3-22-63

1969-3- 47LSM27 4-7-67

4- 28PM24 6-5-73

5- 59LSM29 7-10-75

A-1991 ROLL- TRACT 7323 ("DIAS PARC") M.B. 353-39

6- 164PM13 3-28-94

7- 206PM14 5-12-11


1"=100'

05

30

31

07

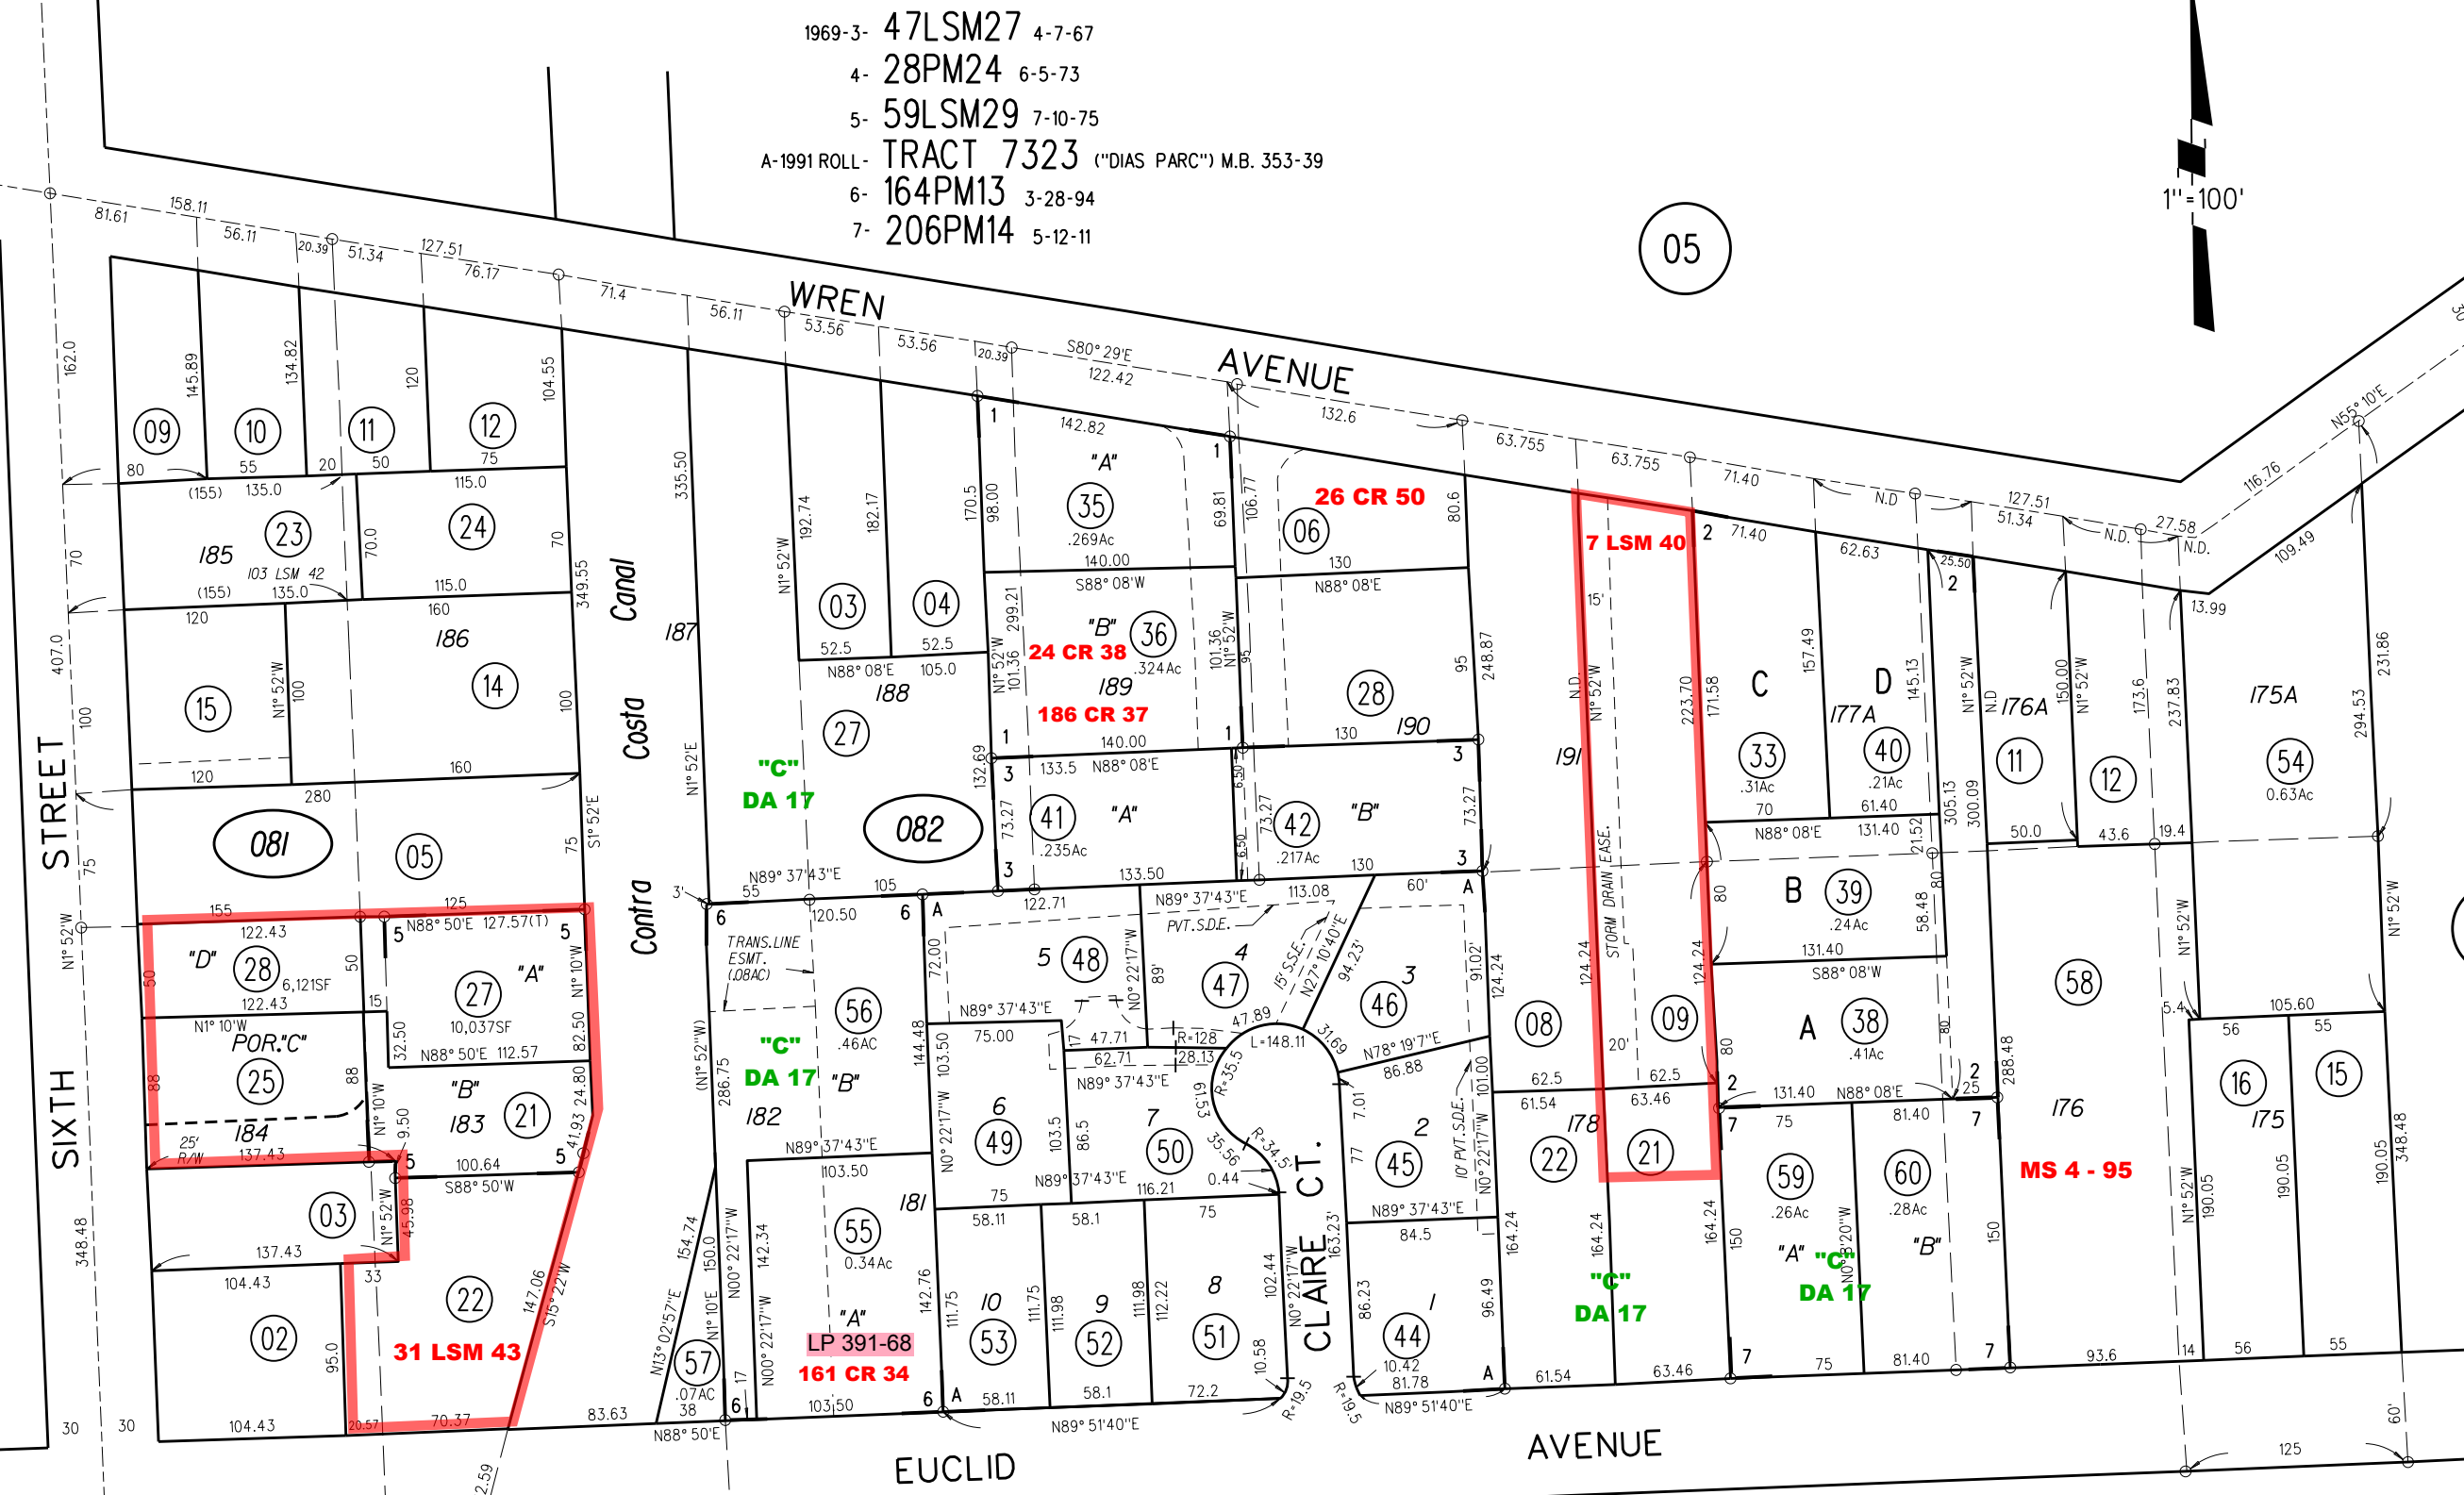

NOTE: THIS MAP WAS PREPARED FOR ASSESSMENT PURPOSES ONLY. NO LIABILITY IS ASSUMED FOR THE ACCURACY OF THE INFORMATION DELINEATED HEREON. ASSESSOR'S PARCELS MAY NOT COMPLY WITH LOCAL LOT SPLIT OR BUILDING SITE ORDINANCES.

081

27,28
06/23/15

082

206
PM14
7/25/11

09

ASSESSOR'S MAP
BOOK 113 PAGE 08
CONTRA COSTA COUNTY, CALIF.