


R. N. BURGESS-WALNUT LANDS MAP NO.2 M.B. 4-92

1980 - A - TRACT 5021 (KIMBERLY PLACE) M.B. 230-1

- 1 - 132 P.M. 32 3-28-88 4 - 179 P.M. 49 11-8-00
- 2 - 155 P.M. 1 10-9-91
- 3 - 162 P.M. 35 7-12-93

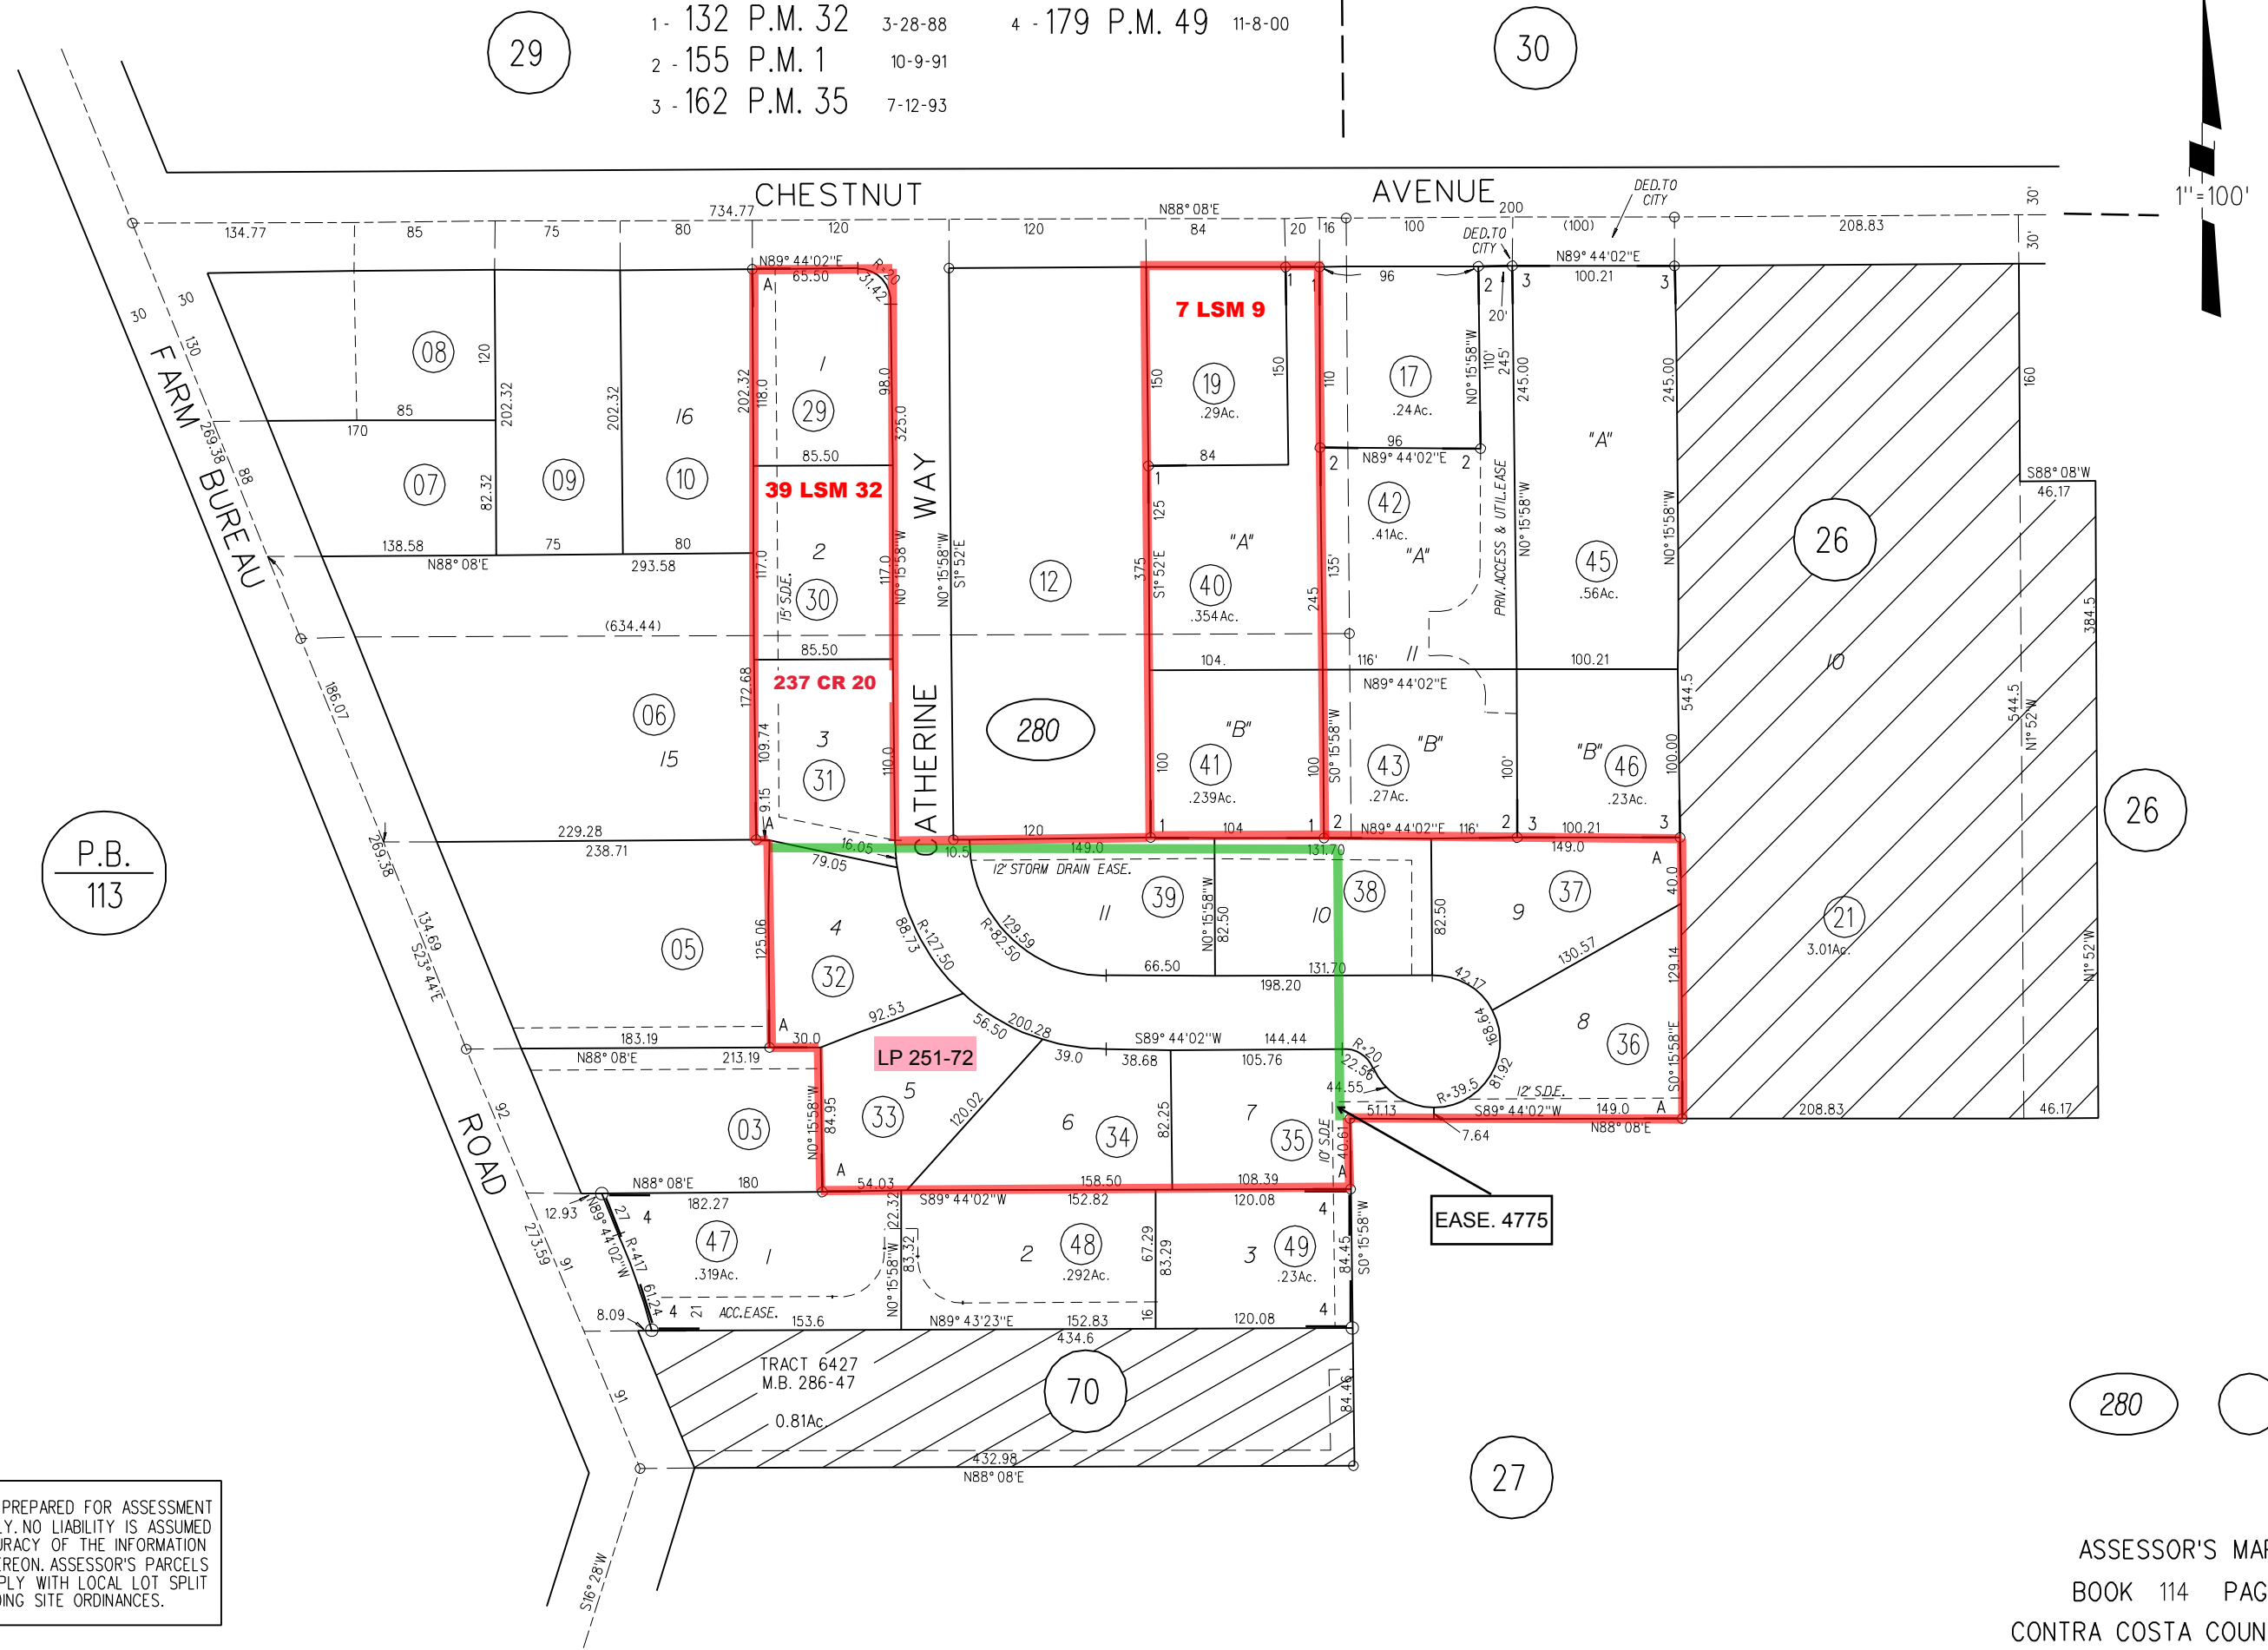

P.B.
113

NOTE: THIS MAP WAS PREPARED FOR ASSESSMENT PURPOSES ONLY. NO LIABILITY IS ASSUMED FOR THE ACCURACY OF THE INFORMATION DELINEATED HEREON. ASSESSOR'S PARCELS MAY NOT COMPLY WITH LOCAL LOT SPLIT OR BUILDING SITE ORDINANCES.