
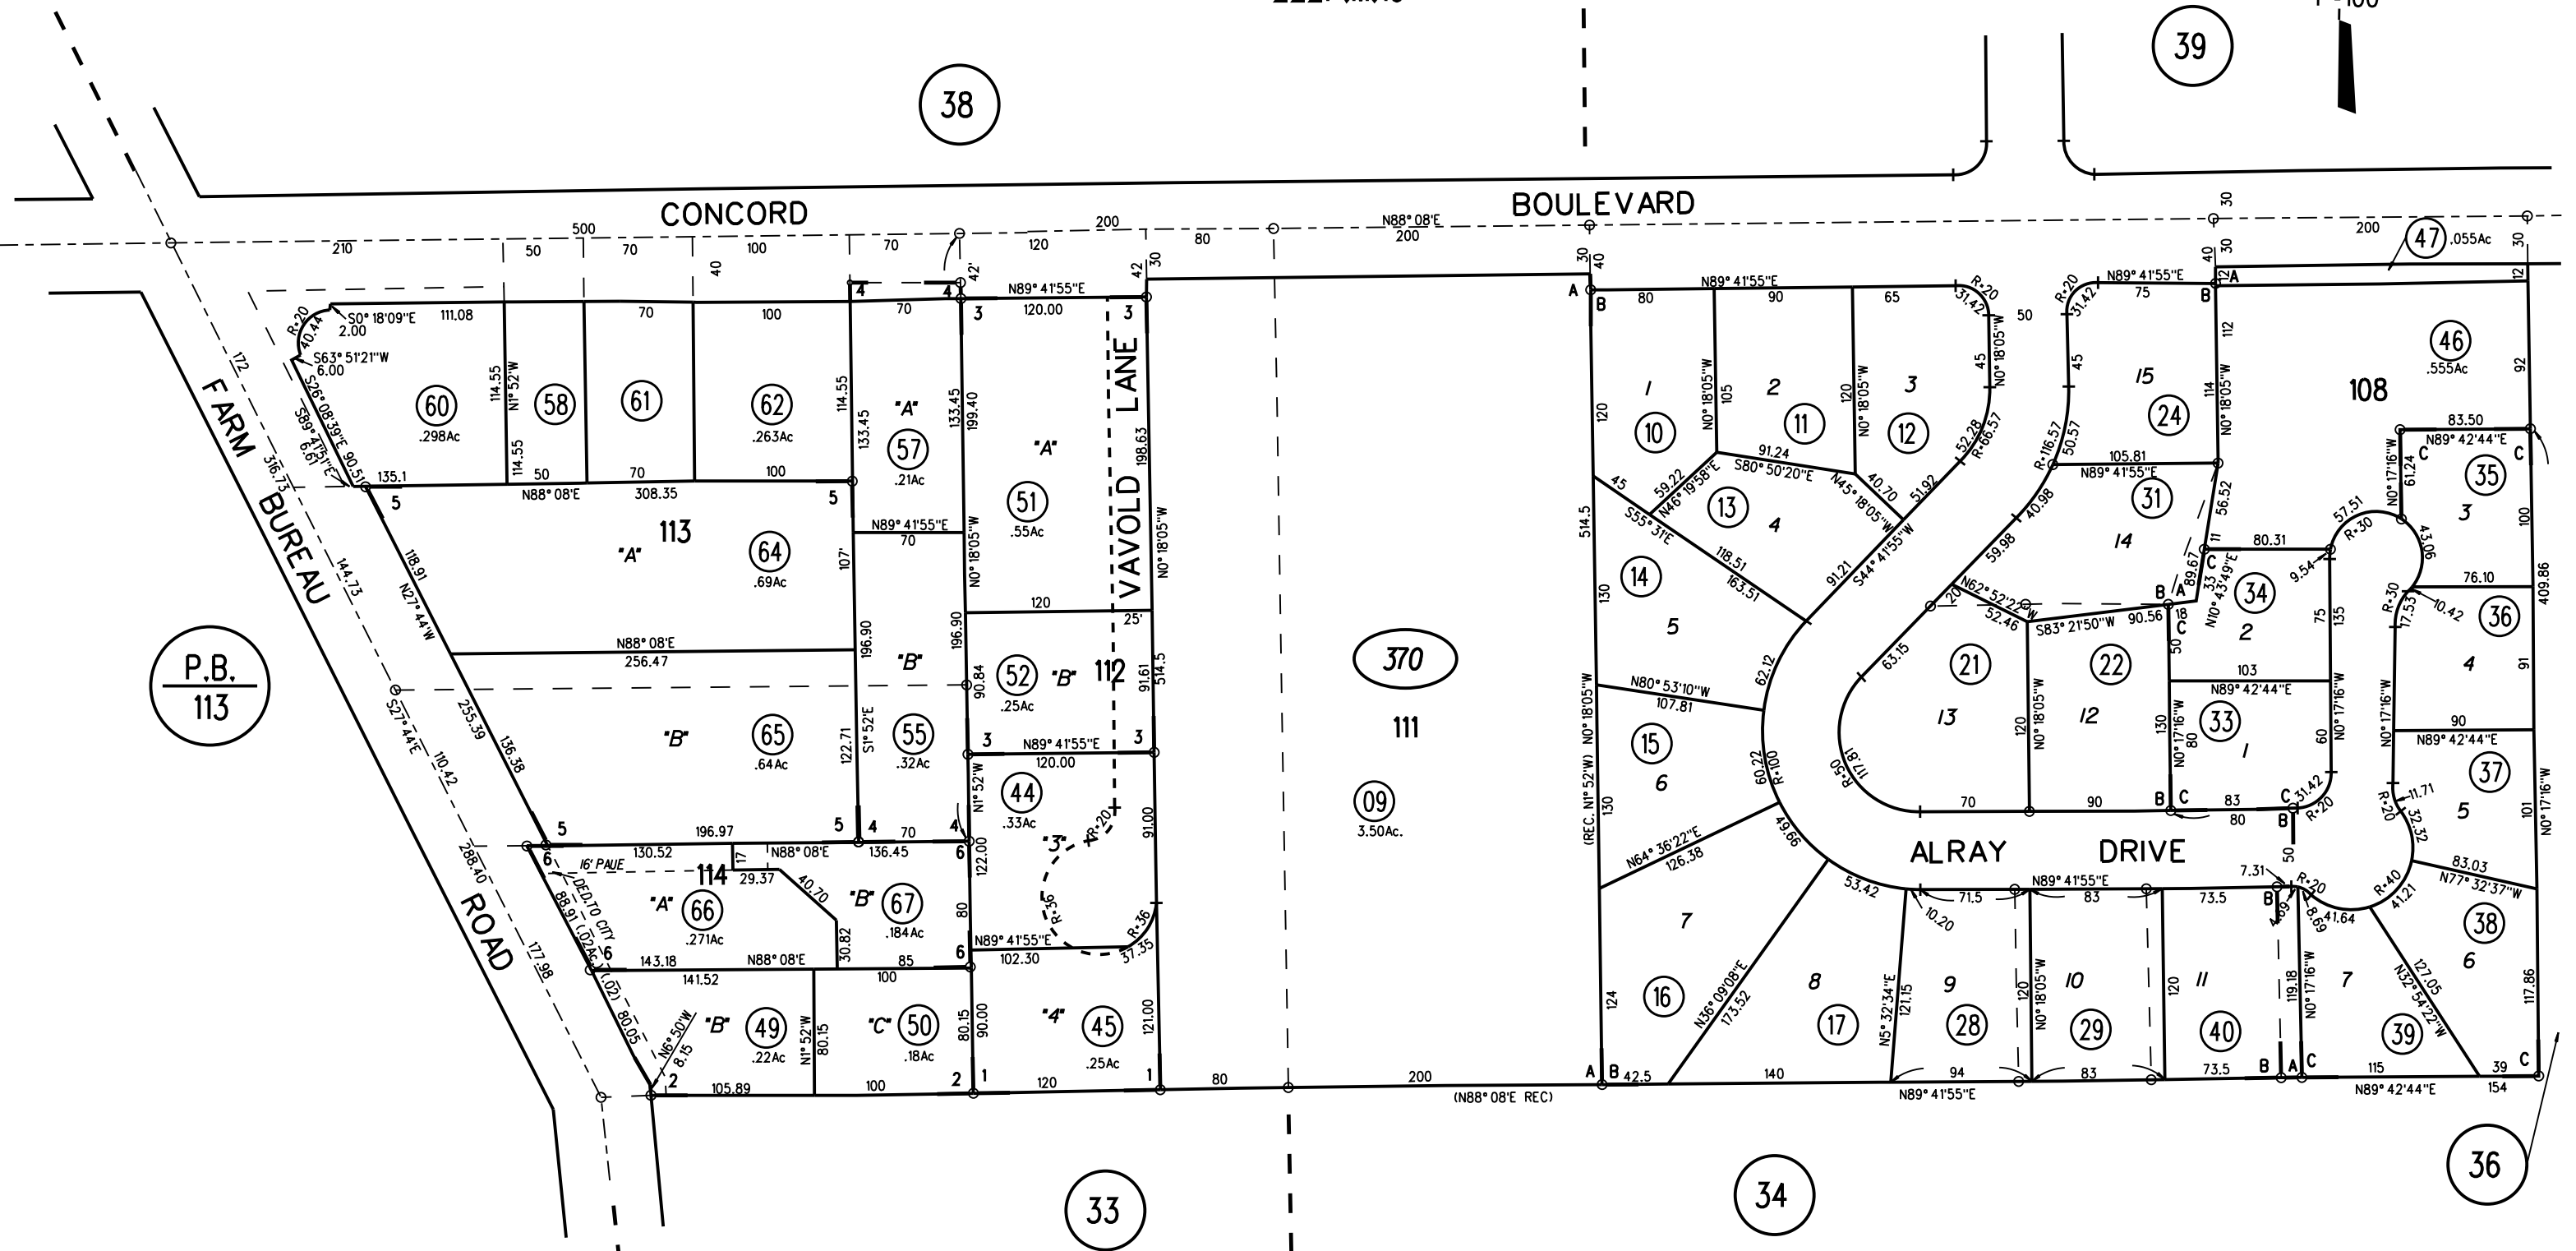


A- R.N. BURGESS WALNUT LANDS MAP NO. 2 M.B. 4-92
 B- TRACT 2398 M.B. 65-33 3- 47P.M. 27 8-20-76
 C-1971 ROLL TRACT 3897 (ROSEWOOD NO. 2) M.B. 130-18 4- 91 P.M. 48 1-9-81
 1- 24 L.S.M. 26 10-23-63 5- 185P.M.3 8-29-02
 2- 43 P.M. 26 3-2-76 6- 222P.M.16 3-12-24

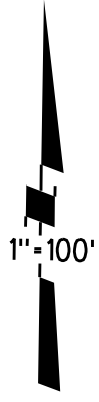

P.B.
113

NOTE: THIS MAP WAS PREPARED FOR ASSESSMENT PURPOSES ONLY. NO LIABILITY IS ASSUMED FOR THE ACCURACY OF THE INFORMATION DELINEATED HEREON. ASSESSOR'S PARCELS MAY NOT COMPLY WITH LOCAL LOT SPLIT OR BUILDING SITE ORDINANCES.

370
222
PM16
5/24/24

ASSESSOR'S MAP
BOOK 114 PAGE 37
CONTRA COSTA COUNTY, CALIF.