
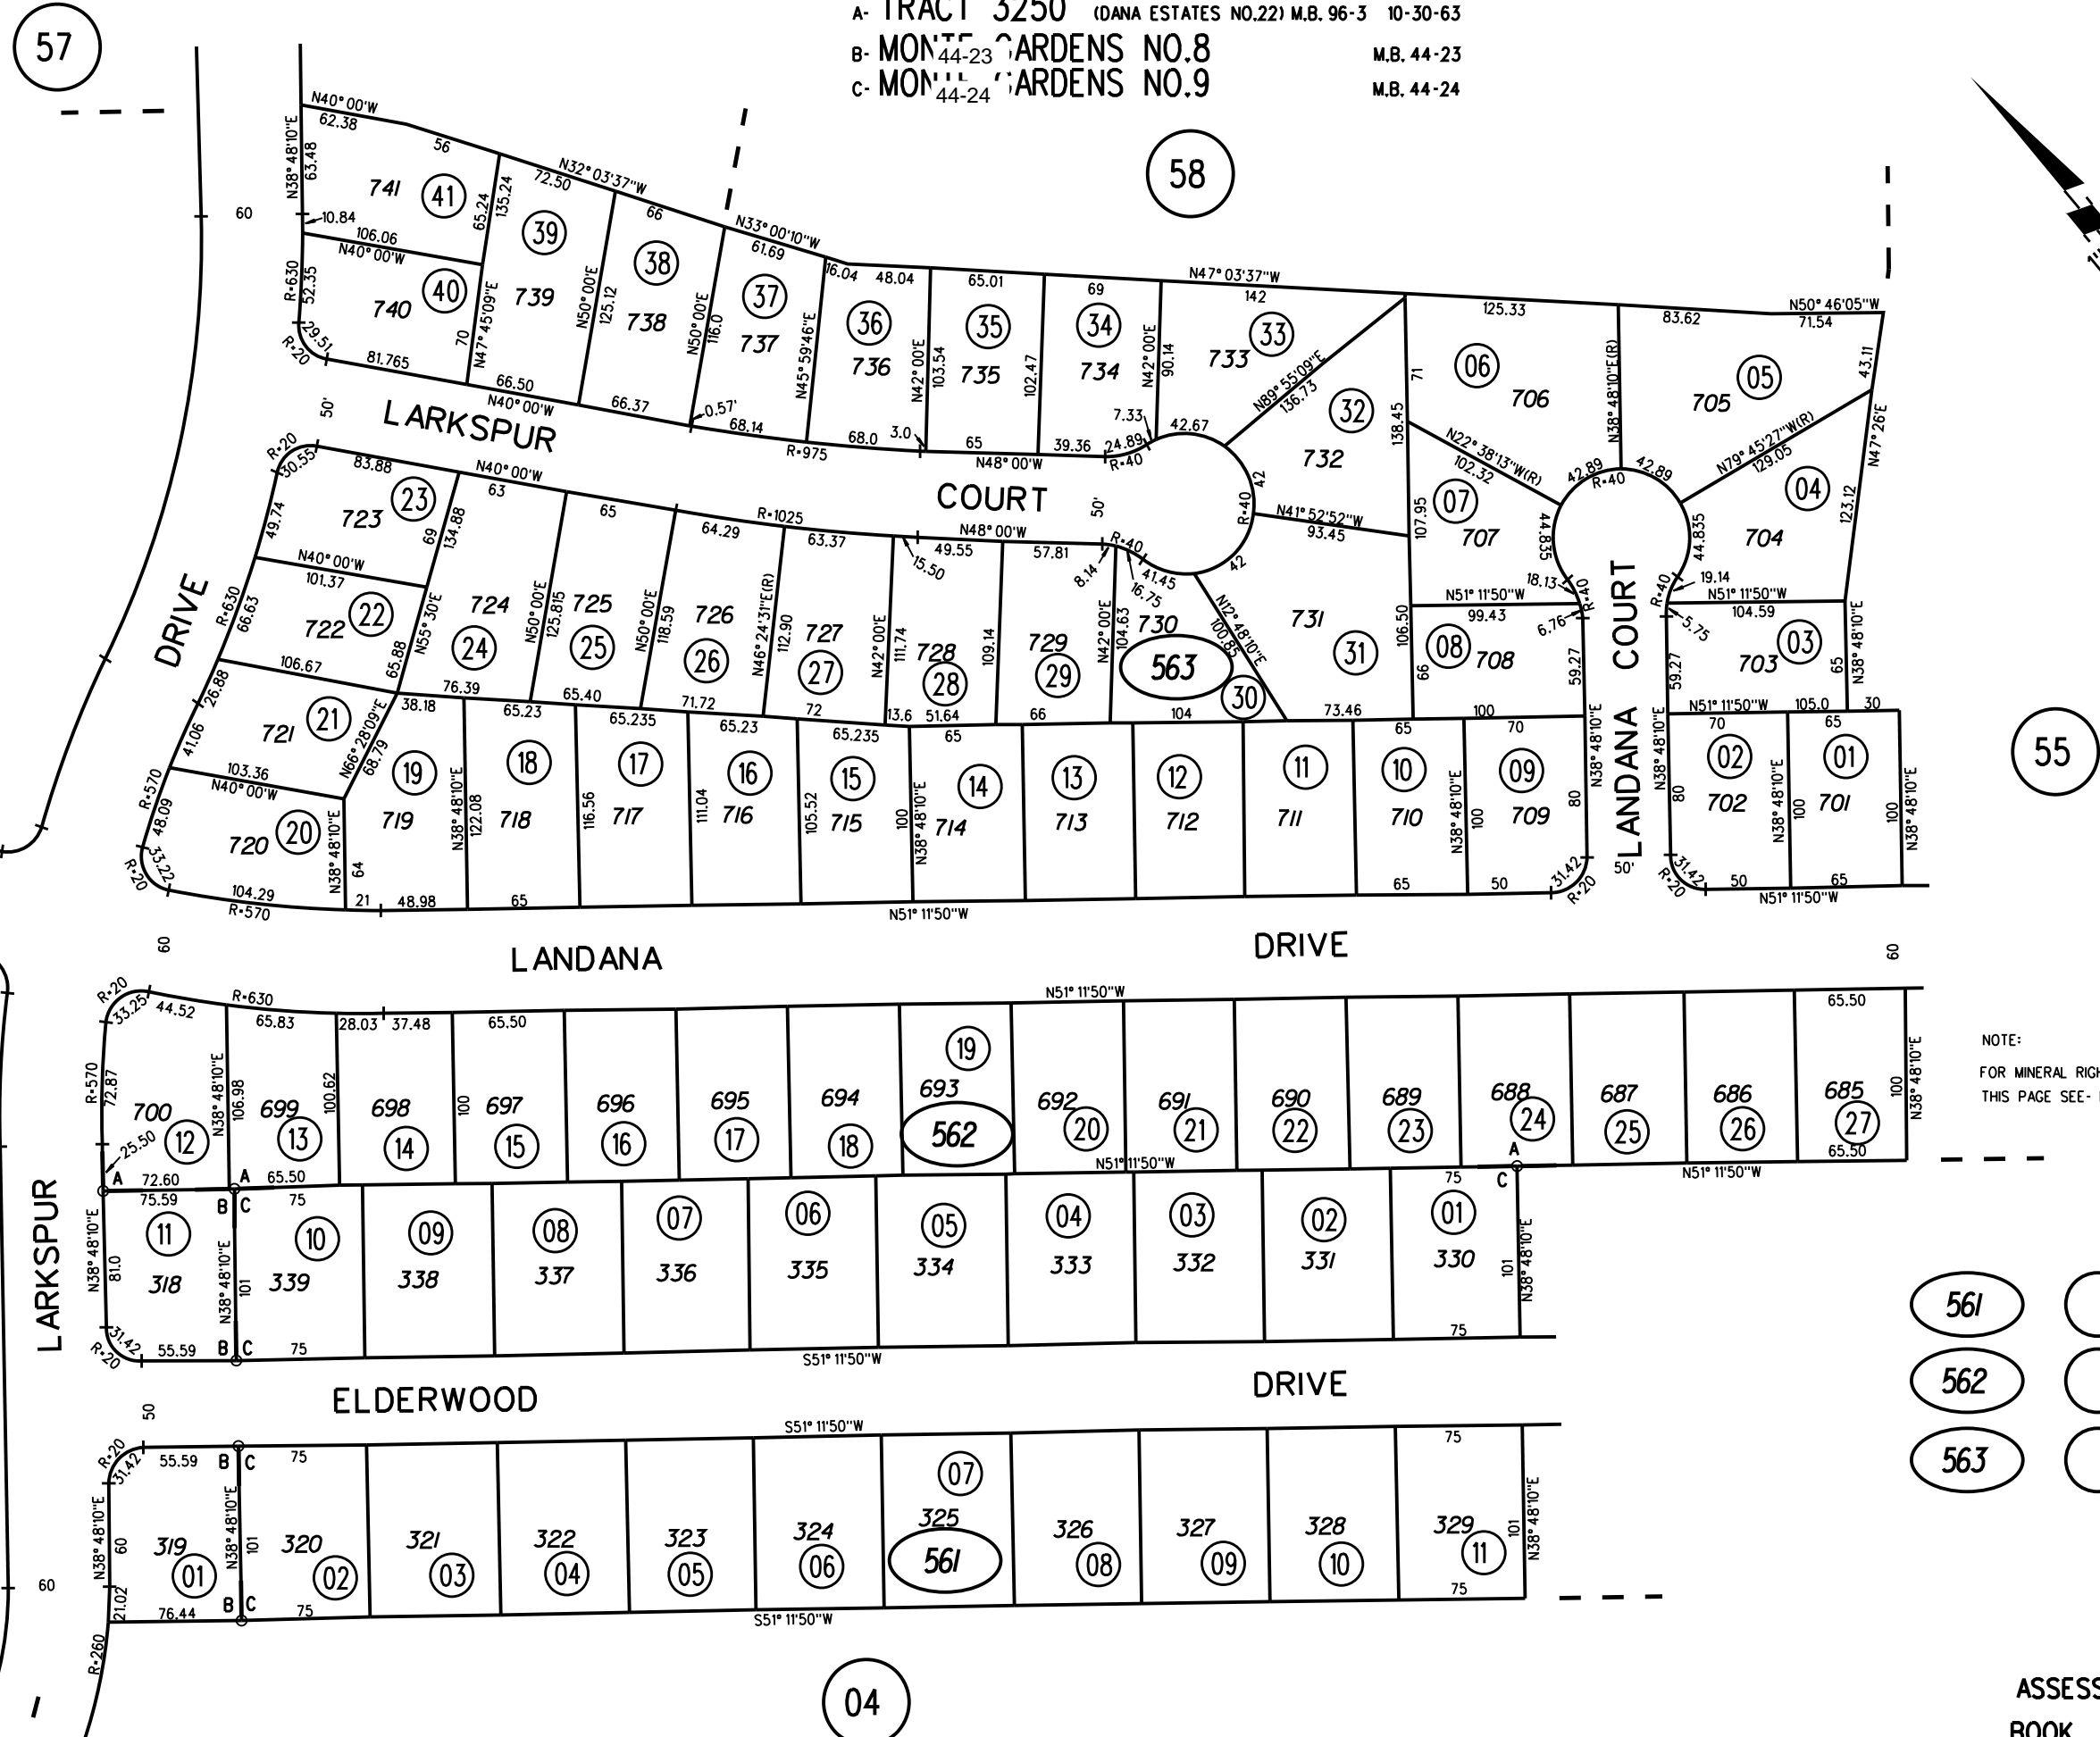


A- TRACT 3250 (DANA ESTATES NO.22) M.B. 96-3 10-30-63
 B- MONTE GARDENS NO.8 M.B. 44-23
 C- MONTE GARDENS NO.9 M.B. 44-24

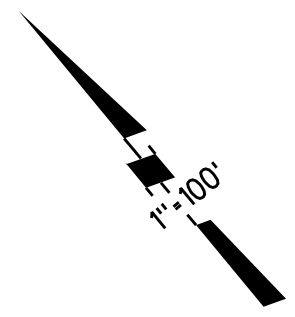

57

58

03

55

03

NOTE:
 FOR MINERAL RIGHTS ON
 THIS PAGE SEE PAGE 53.

561
 562
 563

NOTE: THIS MAP WAS PREPARED FOR ASSESSMENT PURPOSES ONLY. NO LIABILITY IS ASSUMED FOR THE ACCURACY OF THE INFORMATION DELINEATED HEREON. ASSESSOR'S PARCELS MAY NOT COMPLY WITH LOCAL LOT SPLIT OR BUILDING SITE ORDINANCES.

04