

- 2- 1PM26 8/25/67
- 3- 19PM36 12-1-71
- 4- 61PM38 1-12-78
- 5- 137PM28 12-12-88
- 6- 138PM7 1-13-89
- 7- 157PM1 1-2-92

P B  
115


WILSON LANE

SPRINGWOOD WAY

SEE DIF FILE

BAILEY

ROAD

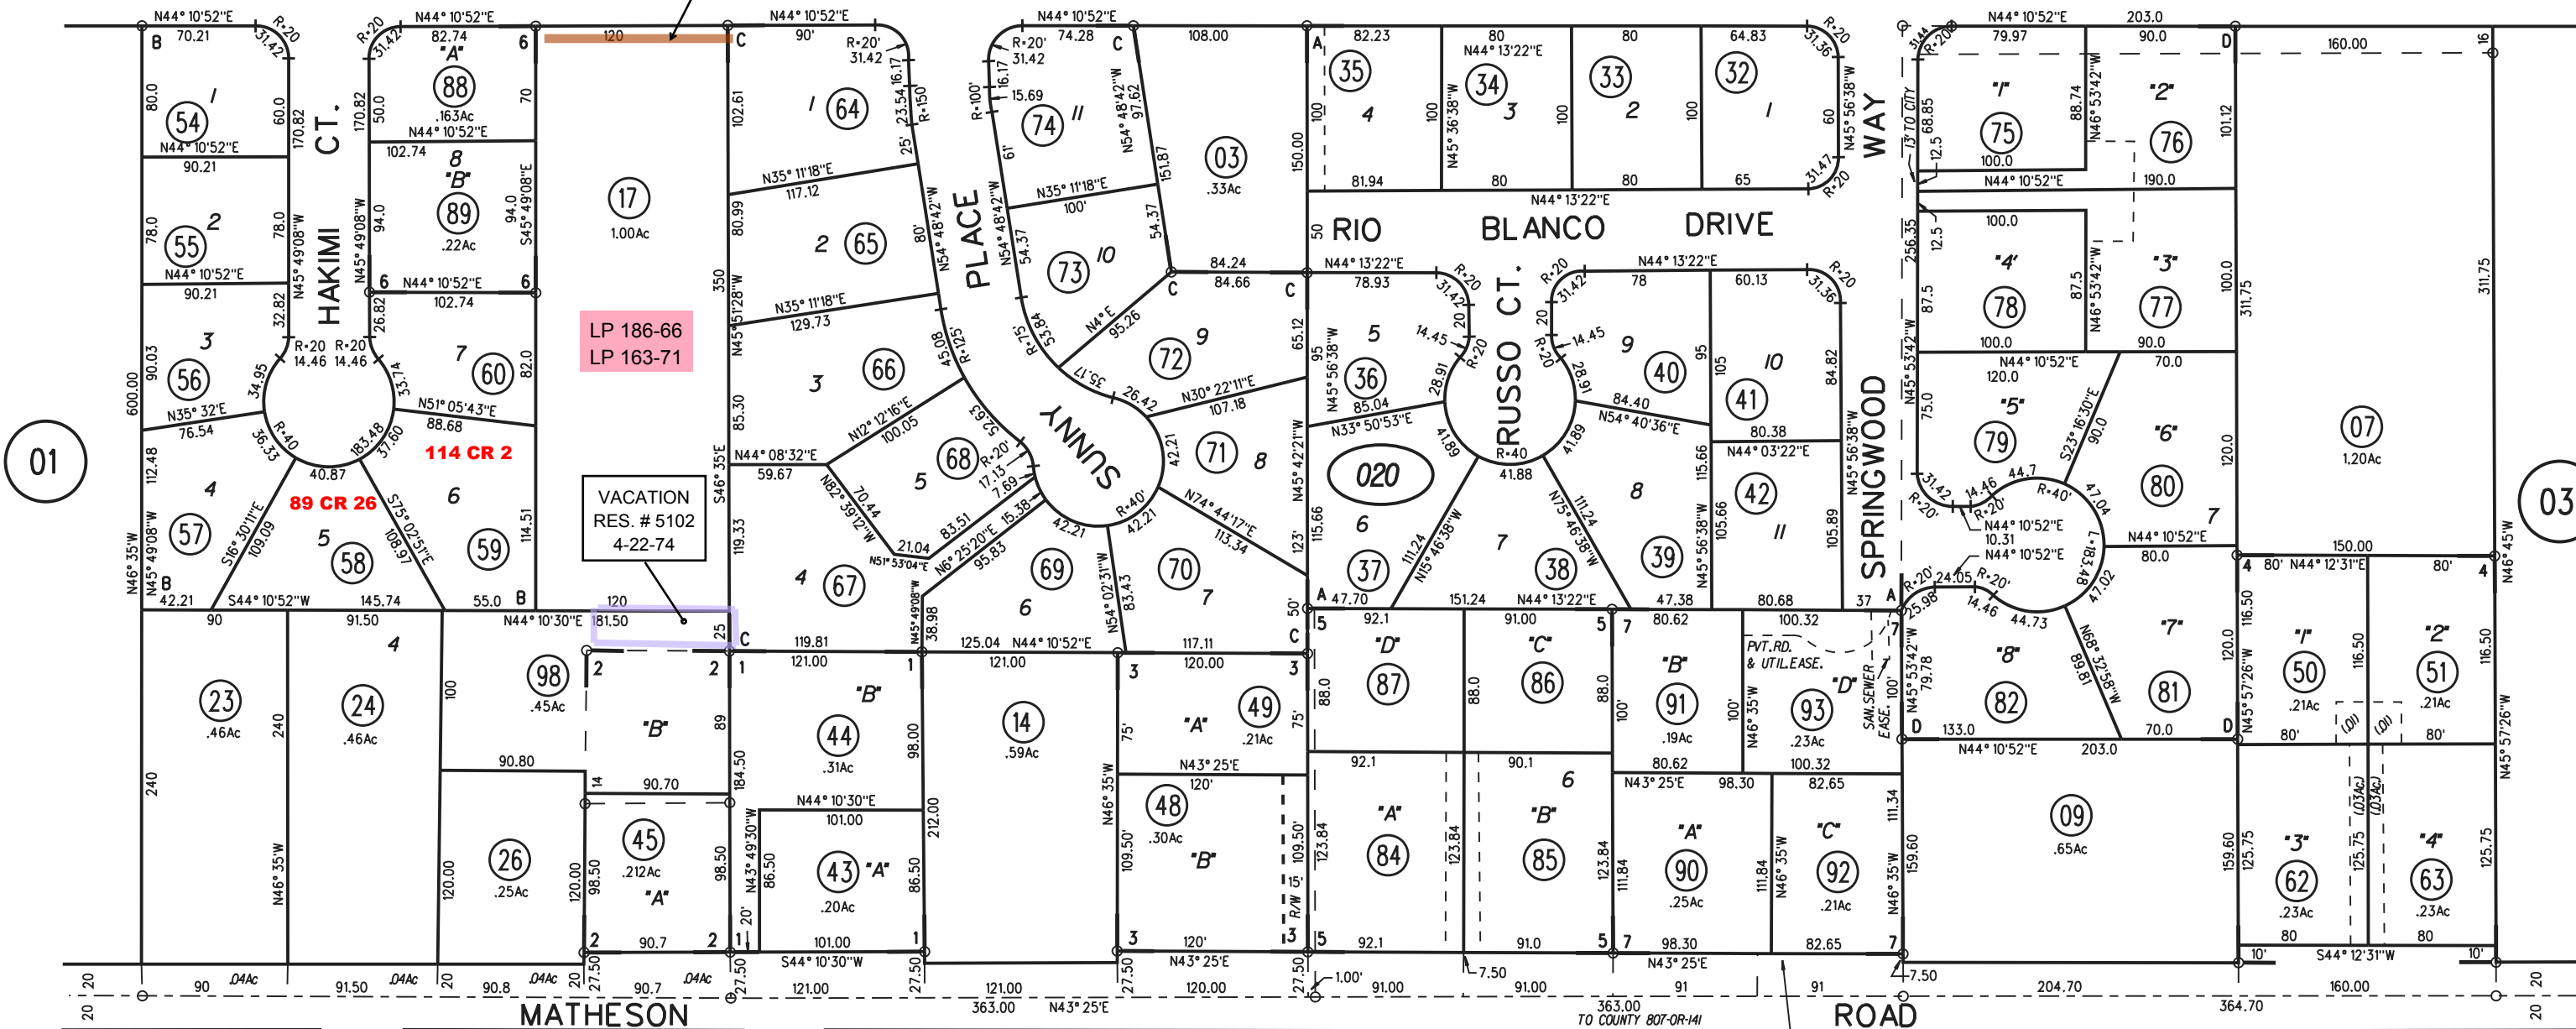

LP 186-66  
LP 163-71

VACATION RES. # 5102  
4-22-74

NOTE: THIS MAP WAS PREPARED FOR ASSESSMENT PURPOSES ONLY. NO LIABILITY IS ASSUMED FOR THE ACCURACY OF THE INFORMATION DELINEATED HEREON. ASSESSOR'S PARCELS MAY NOT COMPLY WITH LOCAL LOT SPLIT OR BUILDING SITE ORDINANCES.

(.03 AC) DED. TO CITY OF CONCORD

020 98  
9/7/17