
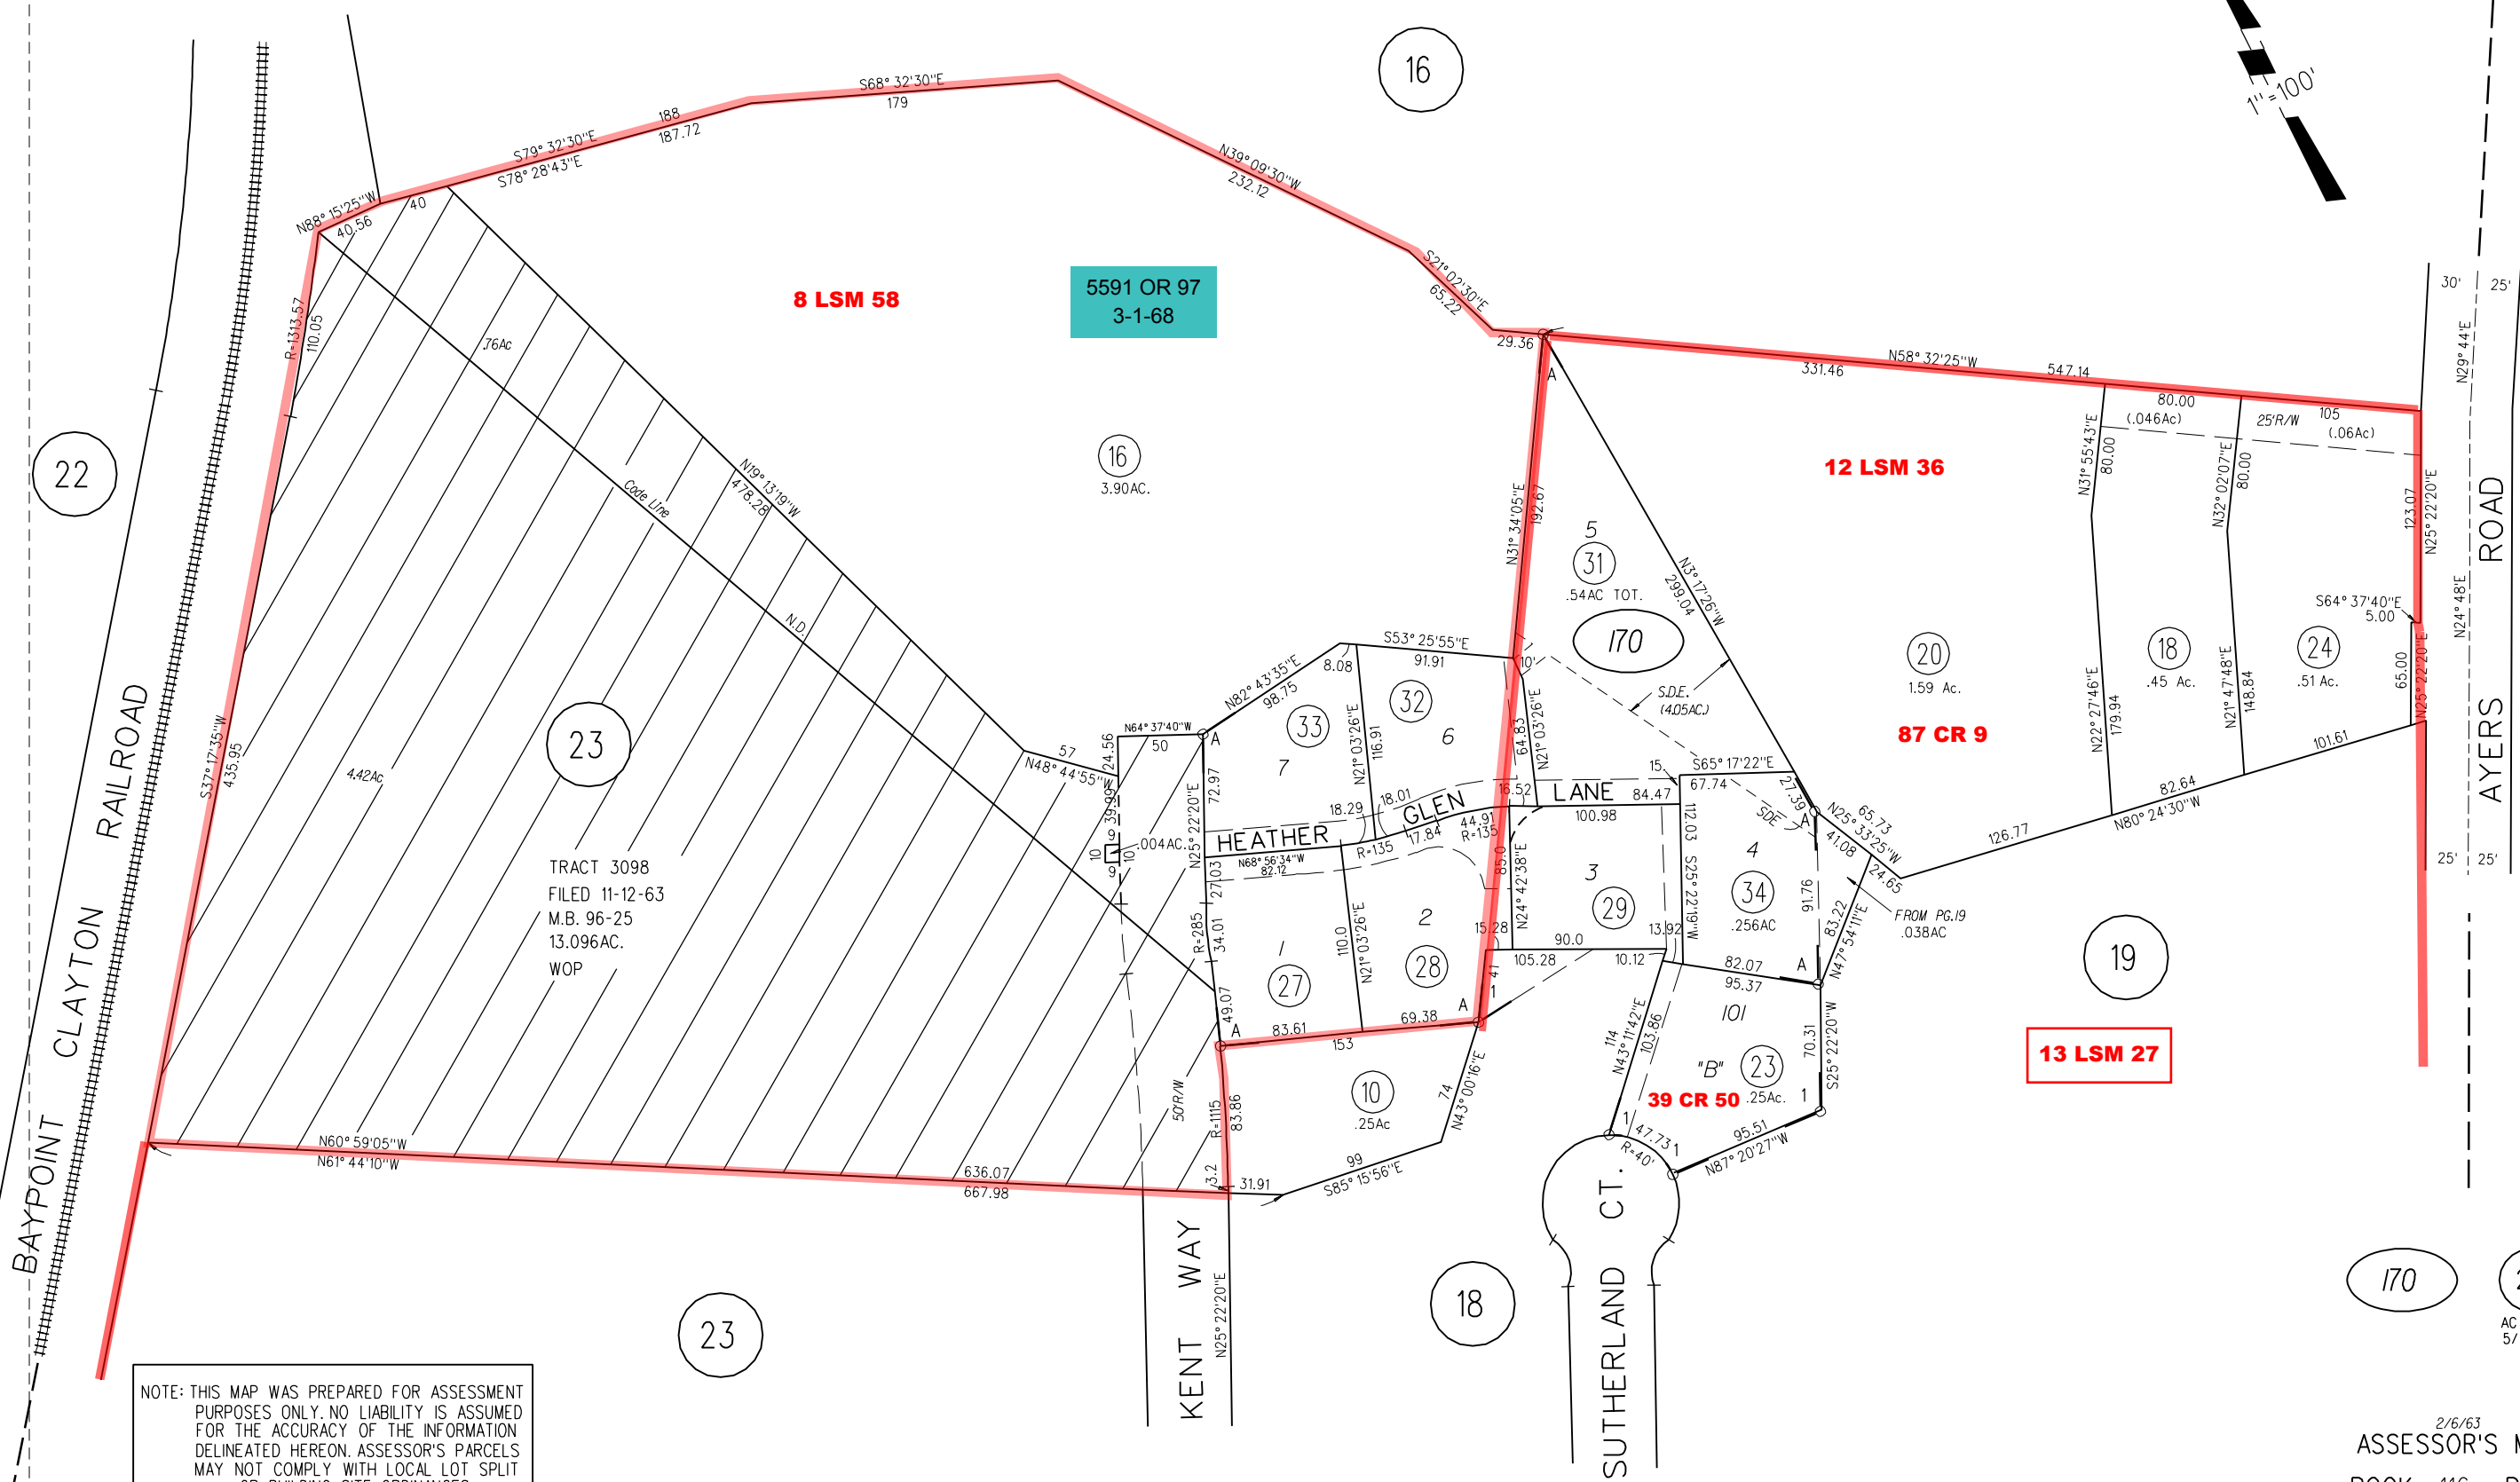


RO. MONTE DEL DIABLO  
 1- 77P.M.1 & 2 5-18-79  
 A-1991 ROLL TRACT 7471 MB 355-5 (HEATHER GLEN)

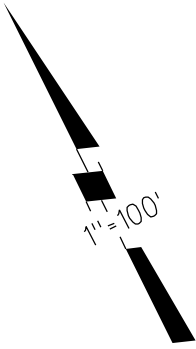

NOTE: THIS MAP WAS PREPARED FOR ASSESSMENT PURPOSES ONLY. NO LIABILITY IS ASSUMED FOR THE ACCURACY OF THE INFORMATION DELINEATED HEREON. ASSESSOR'S PARCELS MAY NOT COMPLY WITH LOCAL LOT SPLIT OR BUILDING SITE ORDINANCES.

13 LSM 27

5591 OR 97  
3-1-68

39 CR 50

87 CR 9

12 LSM 36

8 LSM 58

TRACT 3098  
FILED 11-12-63  
M.B. 96-25  
13.096AC.  
WOP

P.B.  
117

AC CORR  
5/25/04