


RO MONTE DEL DIABLO - M.B. 100-291  
 1966 ROLL TRACT 3377 (SUMMIT RIDGE PARK) M.B. 105-32  
 1-1970- 28 L.S.M. 15 - 6-4-64

PB  
111

1" = 100'

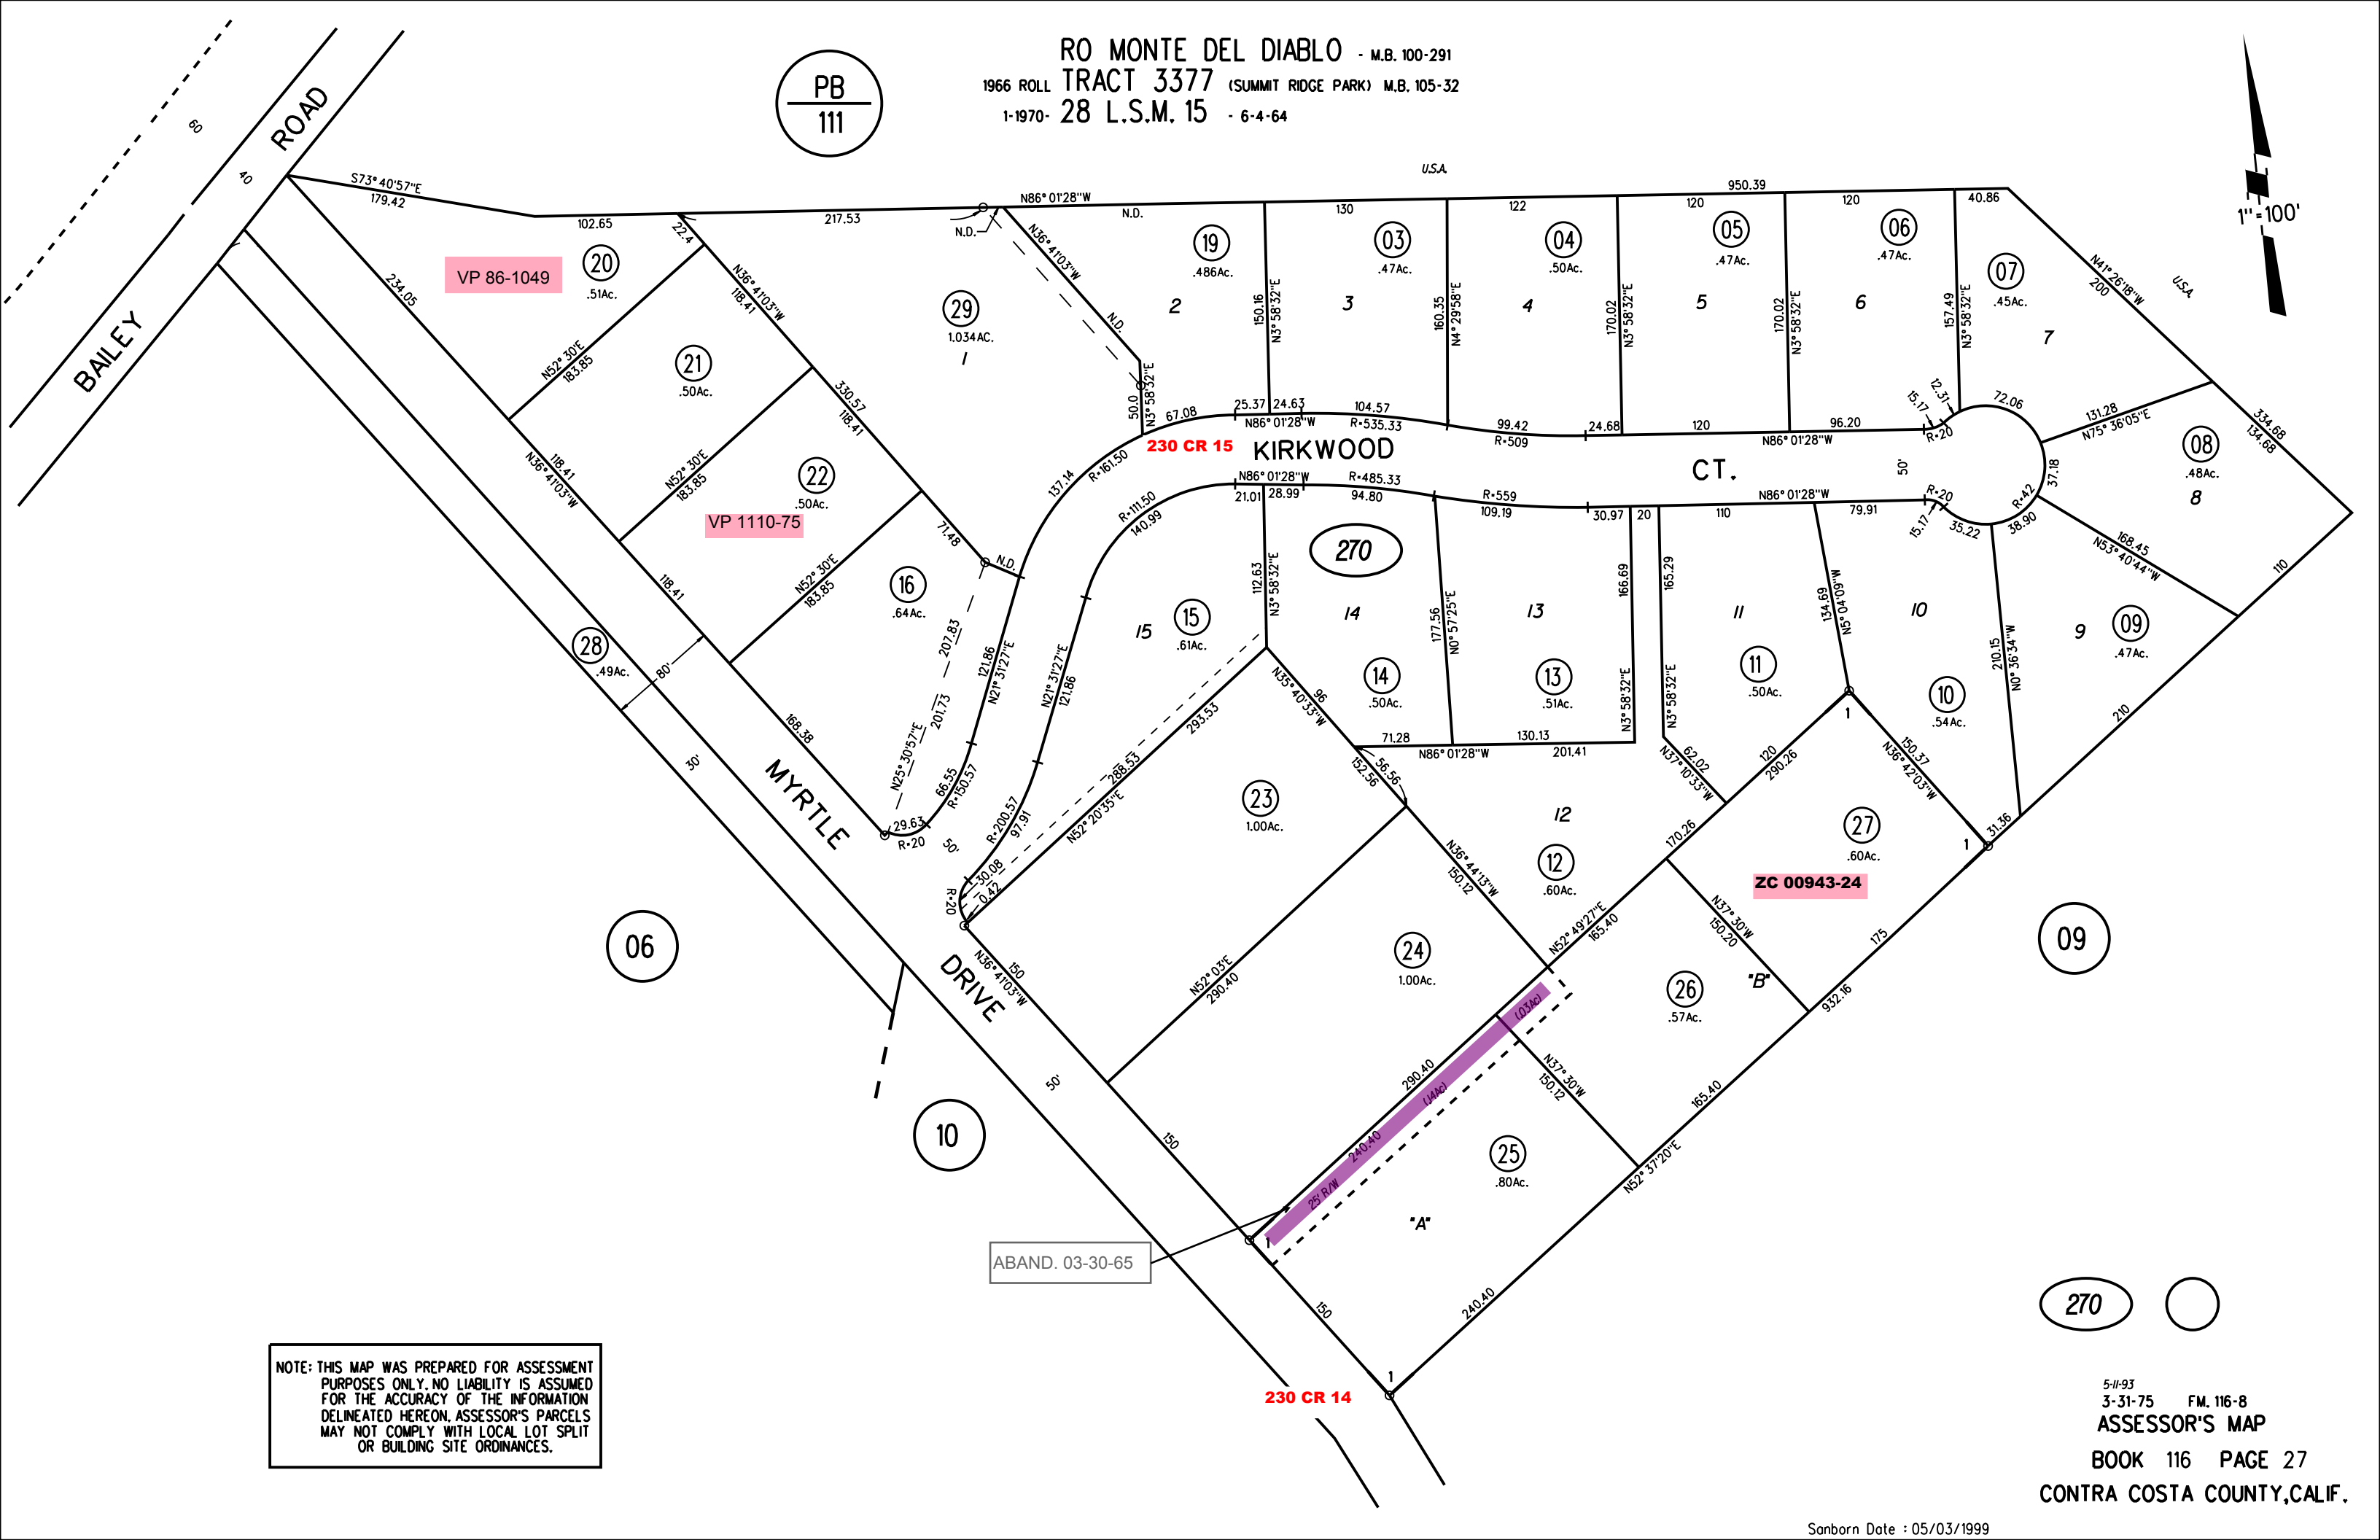

NOTE: THIS MAP WAS PREPARED FOR ASSESSMENT PURPOSES ONLY. NO LIABILITY IS ASSUMED FOR THE ACCURACY OF THE INFORMATION DELINEATED HEREON. ASSESSOR'S PARCELS MAY NOT COMPLY WITH LOCAL LOT SPLIT OR BUILDING SITE ORDINANCES.

270

5-11-93  
 3-31-75 FM. 116-8  
**ASSESSOR'S MAP**  
 BOOK 116 PAGE 27  
 CONTRA COSTA COUNTY, CALIF.

Sanborn Date : 05/03/1999