


AYERS RANCH SUB'N M.B. 7-170 & 171
 A-2000- TRACT 8193 M.B.409-14 (HOLLY CREEK ESTATES)
 1- RECORD OF SURVEY 28 LSM 31 6-24-64
 2- RECORD OF SURVEY 41LSM 1 3-23-66
 3- 14P.M.21 10-7-70
 4- 18P.M.50 10-15-71
 5- 36P.M.35 1-8-75
 6- 110P.M.45 7-9-84
 7- 189P.M.33 2-2-04
 8- 214P.M.9 5-30-18

1"=200'

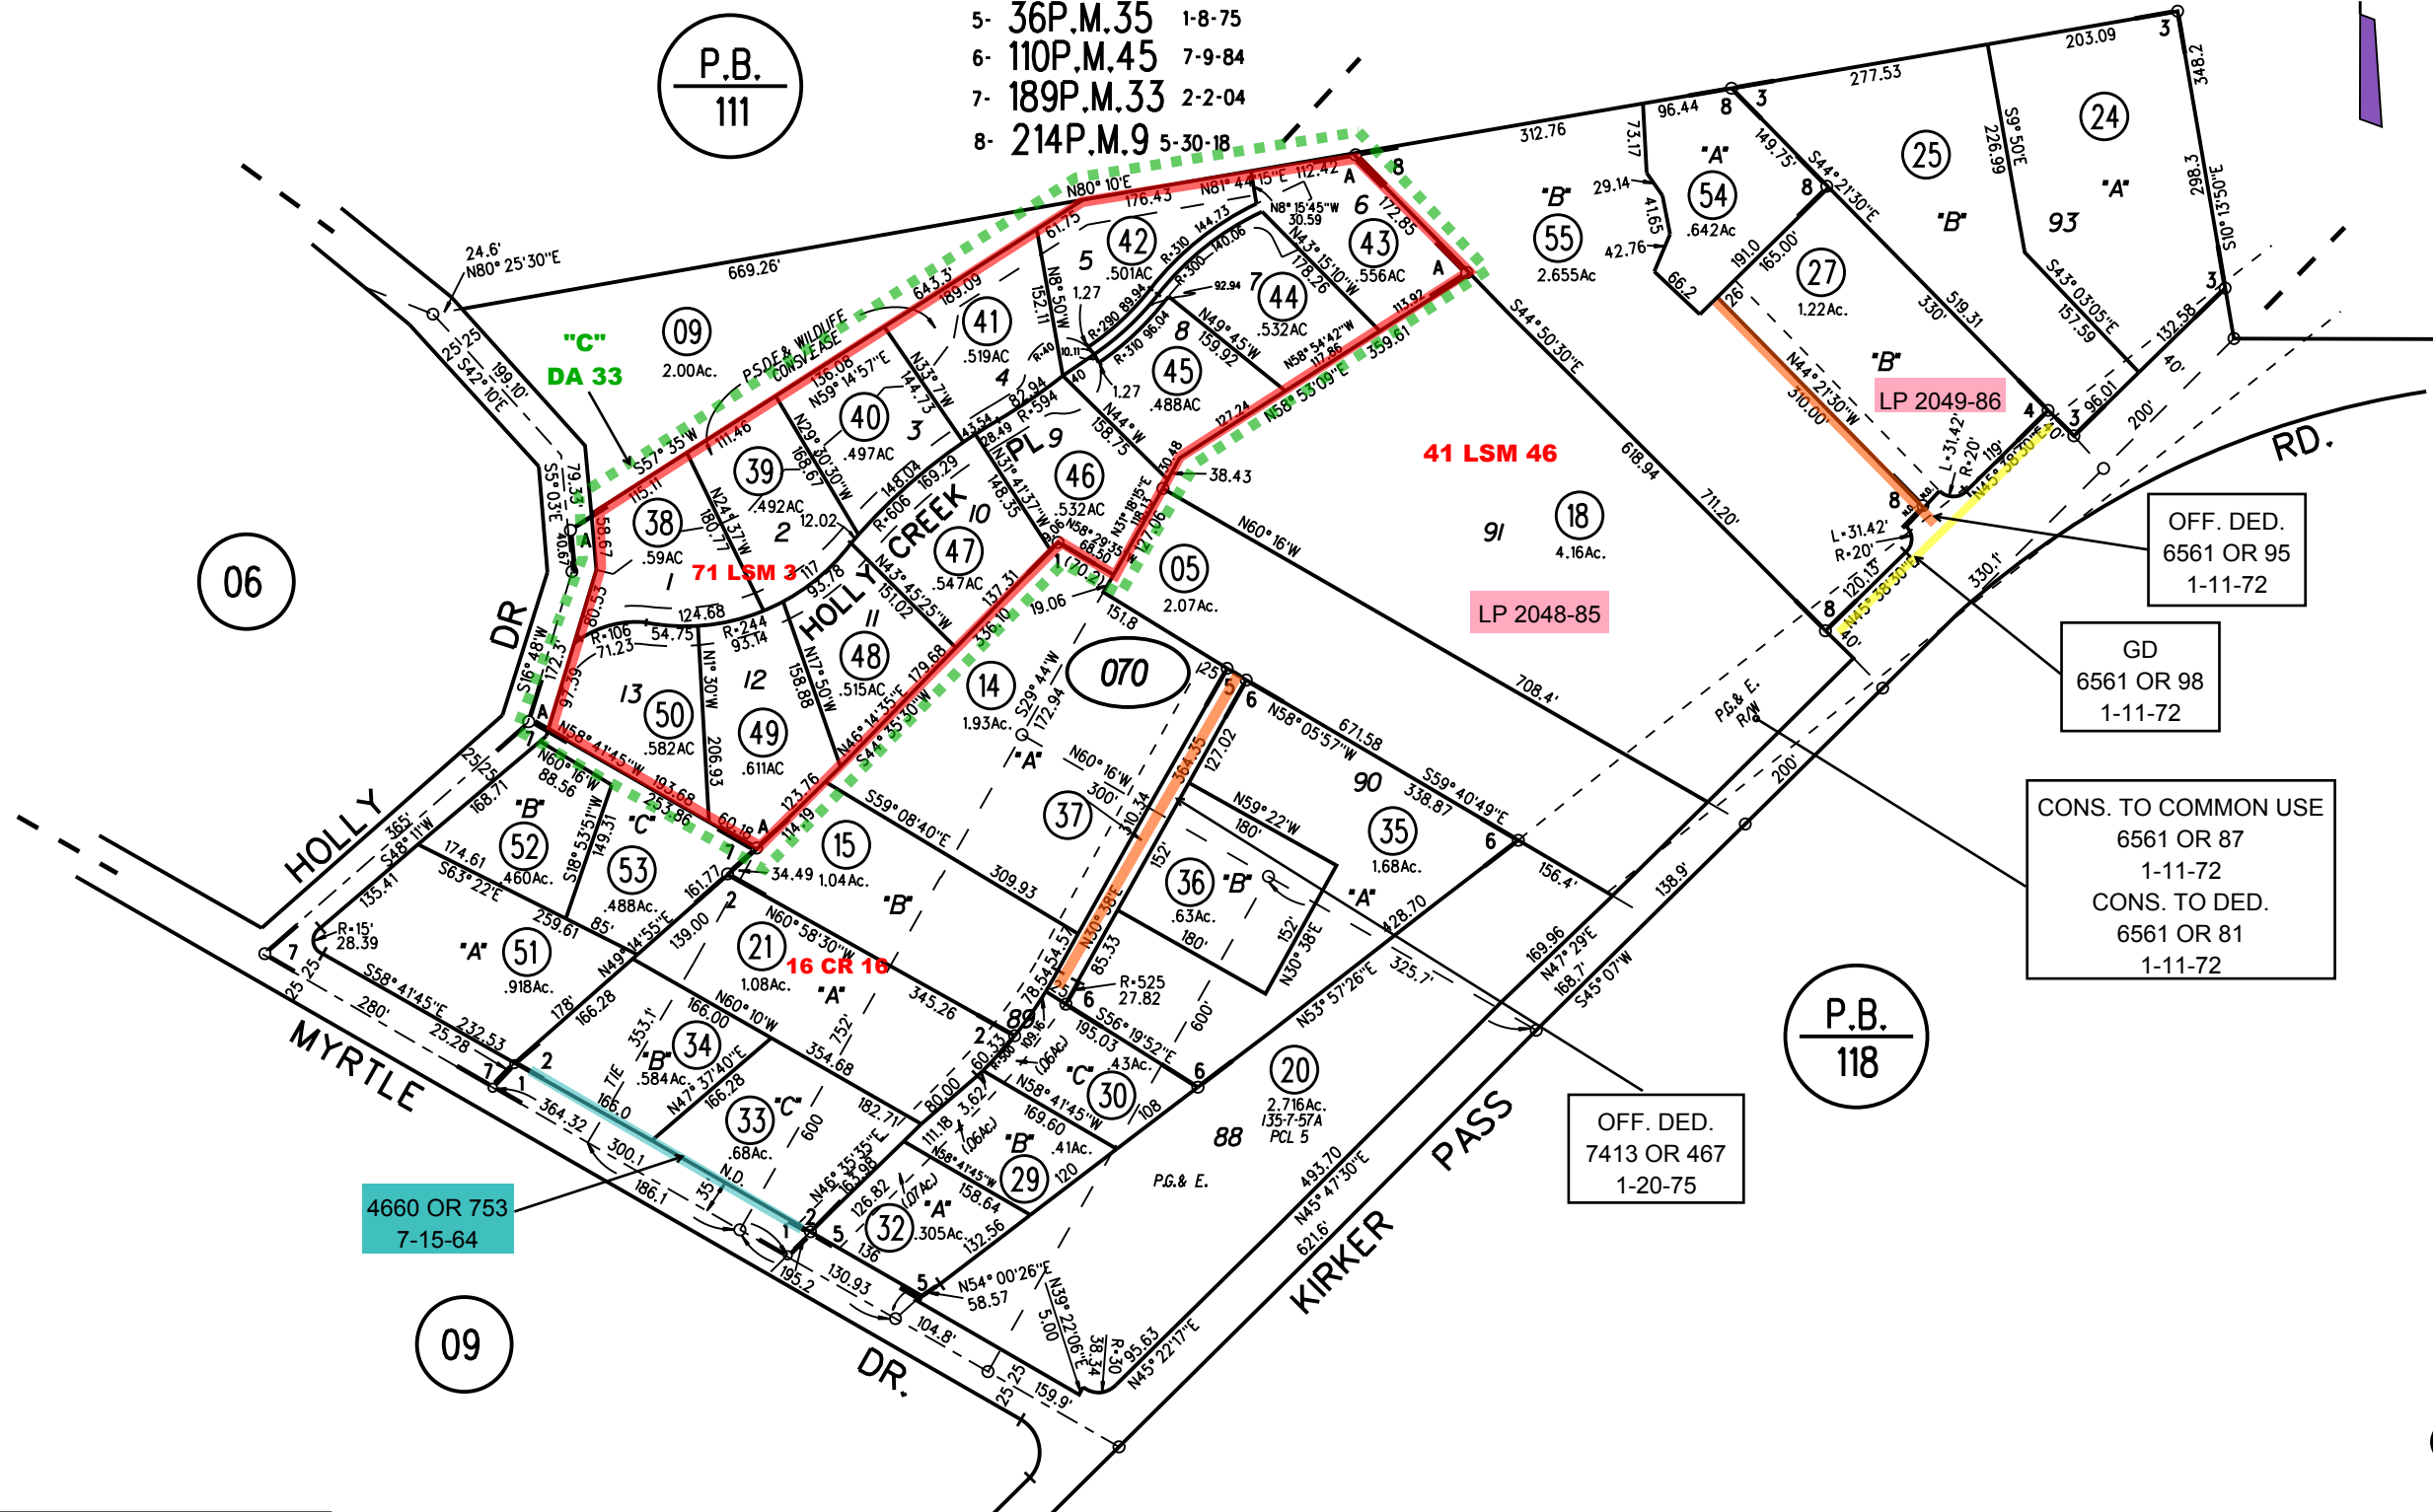

P.B. 111

08

P.B. 94

06

OFF. DED.
6561 OR 95
1-11-72

GD
6561 OR 98
1-11-72

CONS. TO COMMON USE
6561 OR 87
1-11-72
CONS. TO DED.
6561 OR 81
1-11-72

P.B. 118

OFF. DED.
7413 OR 467
1-20-75

4660 OR 753
7-15-64

09

070

214
PM9
08/16/18

NOTE: THIS MAP WAS PREPARED FOR ASSESSMENT PURPOSES ONLY. NO LIABILITY IS ASSUMED FOR THE ACCURACY OF THE INFORMATION DELINEATED HEREON. ASSESSOR'S PARCELS MAY NOT COMPLY WITH LOCAL LOT SPLIT OR BUILDING SITE ORDINANCES.