

ABUT. RTS.
7595 OR 946
8-19-75

AYERS RANCH SUB'N MB 7-170 & 171
"1966" 1- 38LSM5 10/26/65
2- 32LSM6

12

3- 31PM15 11/16/73
4- 13PM44 7/28/70
5- 22PM40 6/29/72


6- 39PM9 8-1-75
7- 40PM47 10-30-75
8- 55PM31 6-14-77

9- 108PM47 1-10-84
10- 221PM5 4-18-23

4533 OR 69
1-16-64

GD 7595 OR 943 8-19-75

BLVD

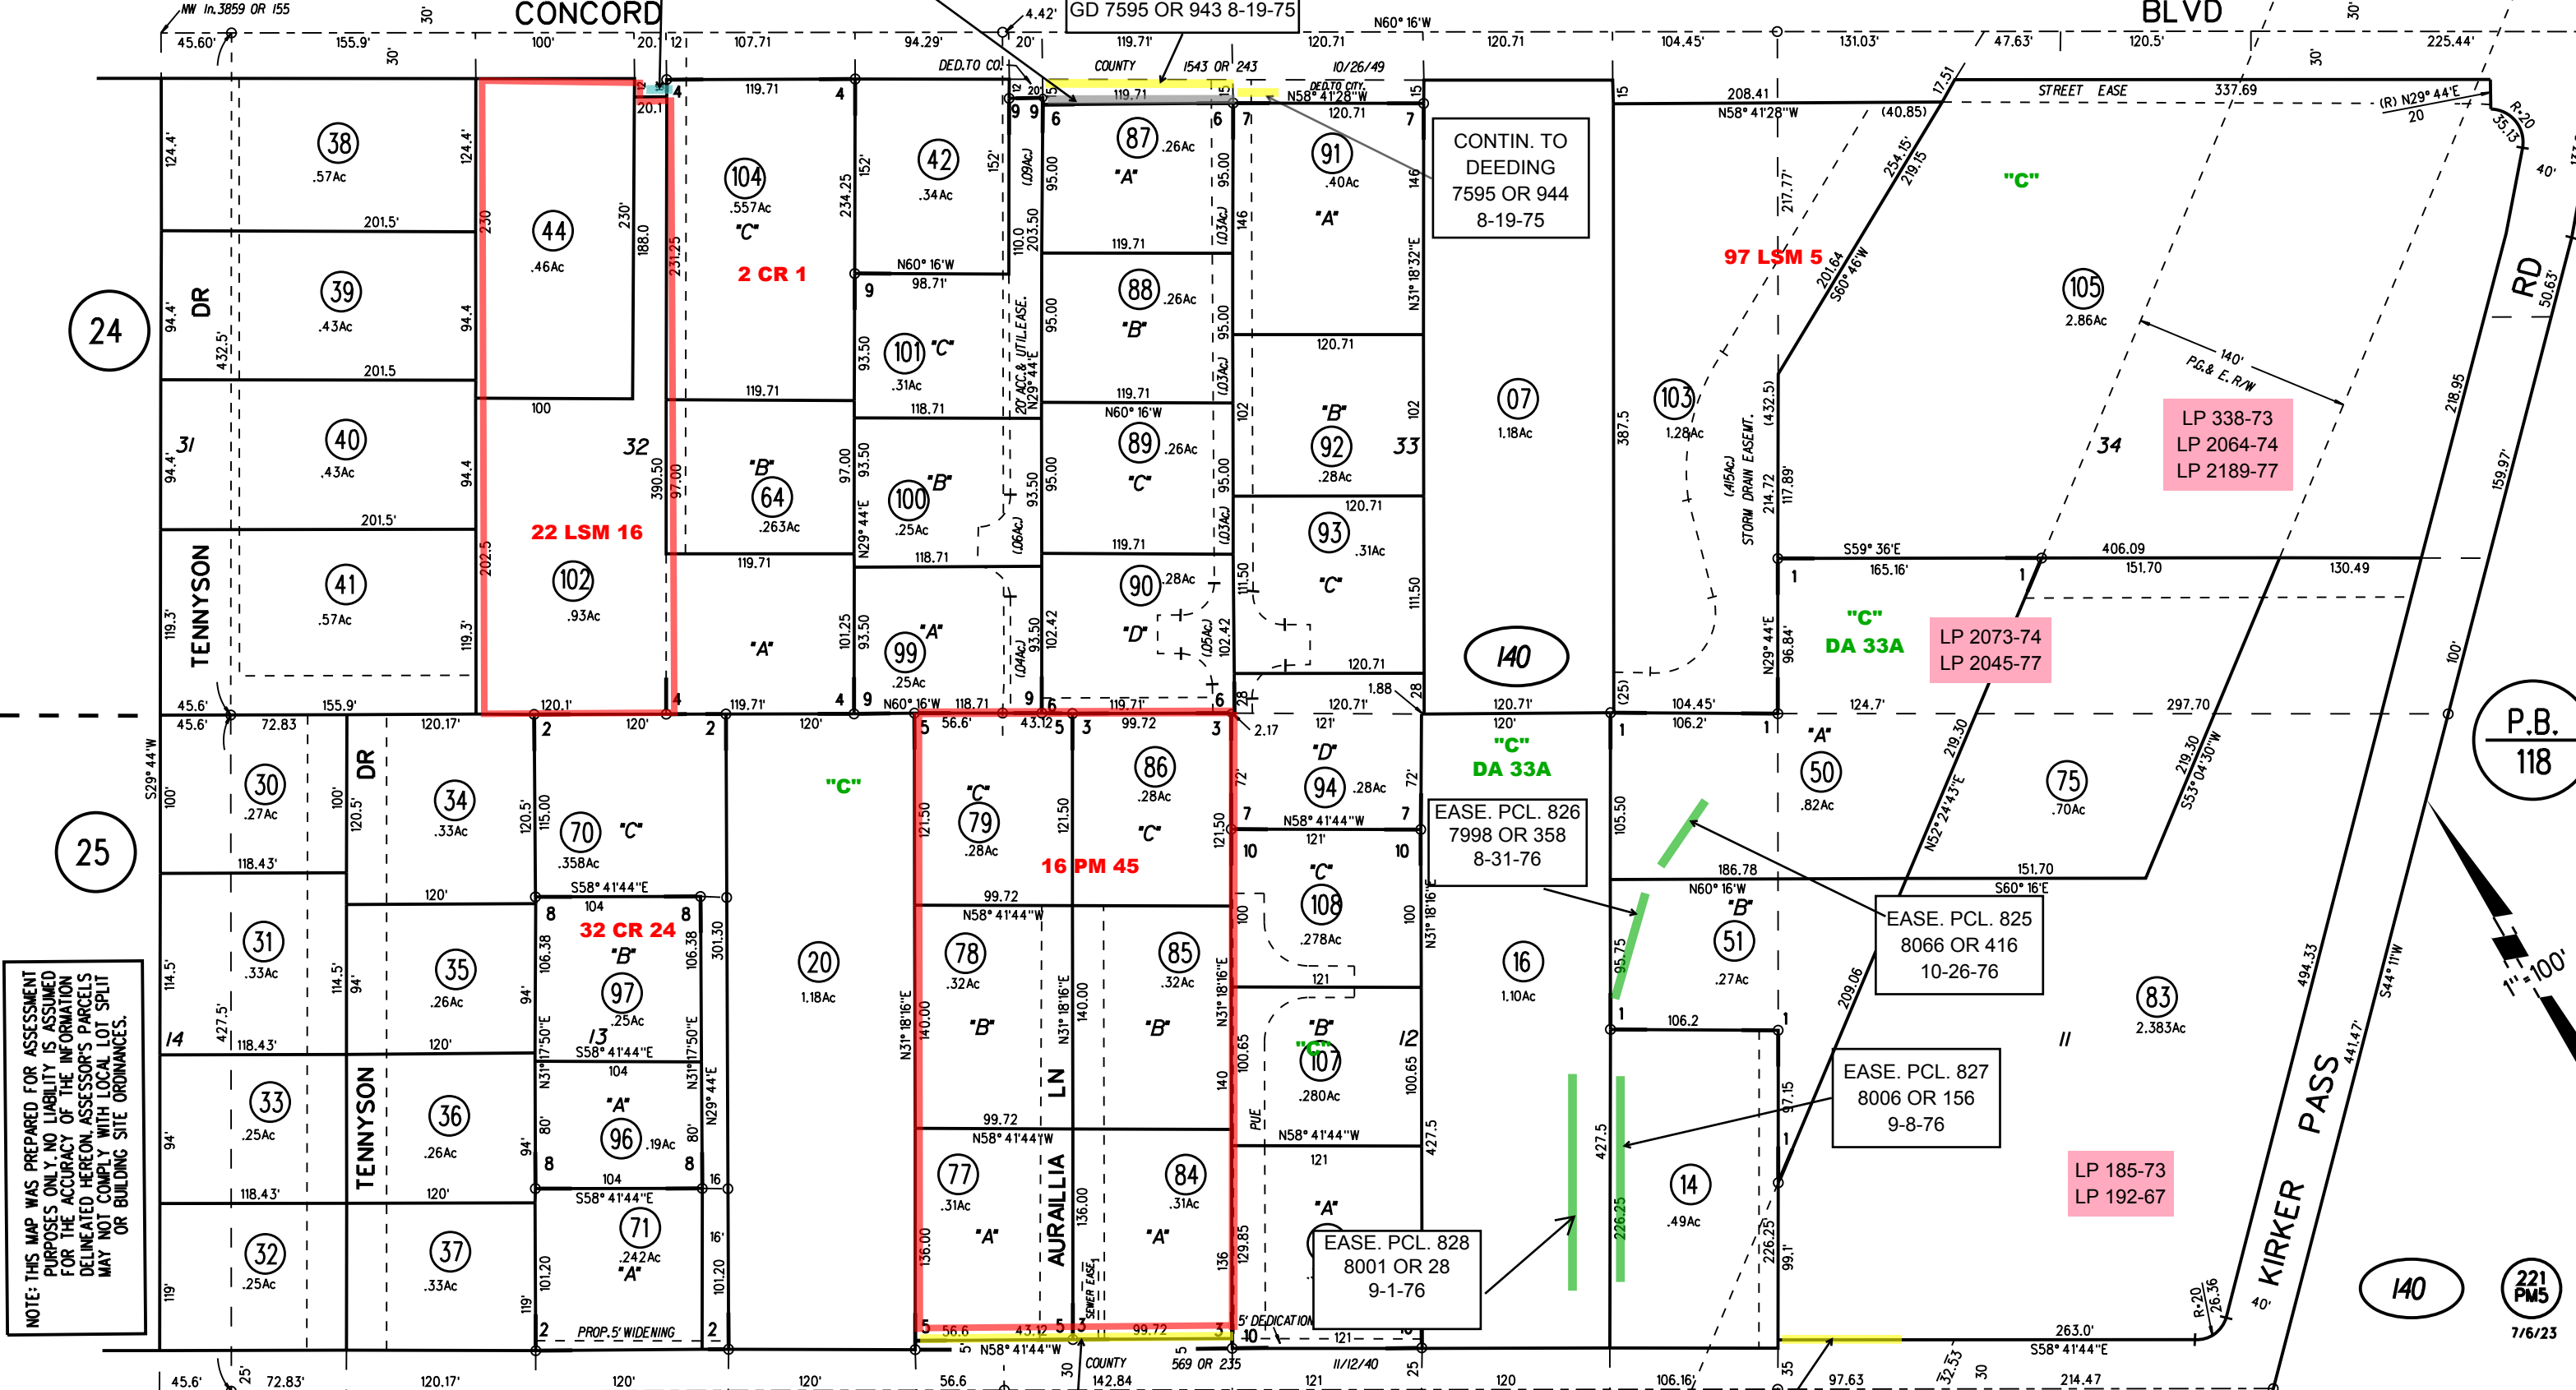

NOTE: THIS MAP WAS PREPARED FOR ASSESSMENT PURPOSES ONLY. NO LIABILITY IS ASSUMED FOR THE ACCURACY OF THE INFORMATION DELINEATED HEREON. ASSESSOR'S PARCELS MAY NOT COMPLY WITH LOCAL LOT SPLIT OR BUILDING SITE ORDINANCES.

GD
6411 OR 138
6-18-71
ACC WIDENING
7621 OR 75
9-10-75

GD 7041 OR 806 9-7-73