
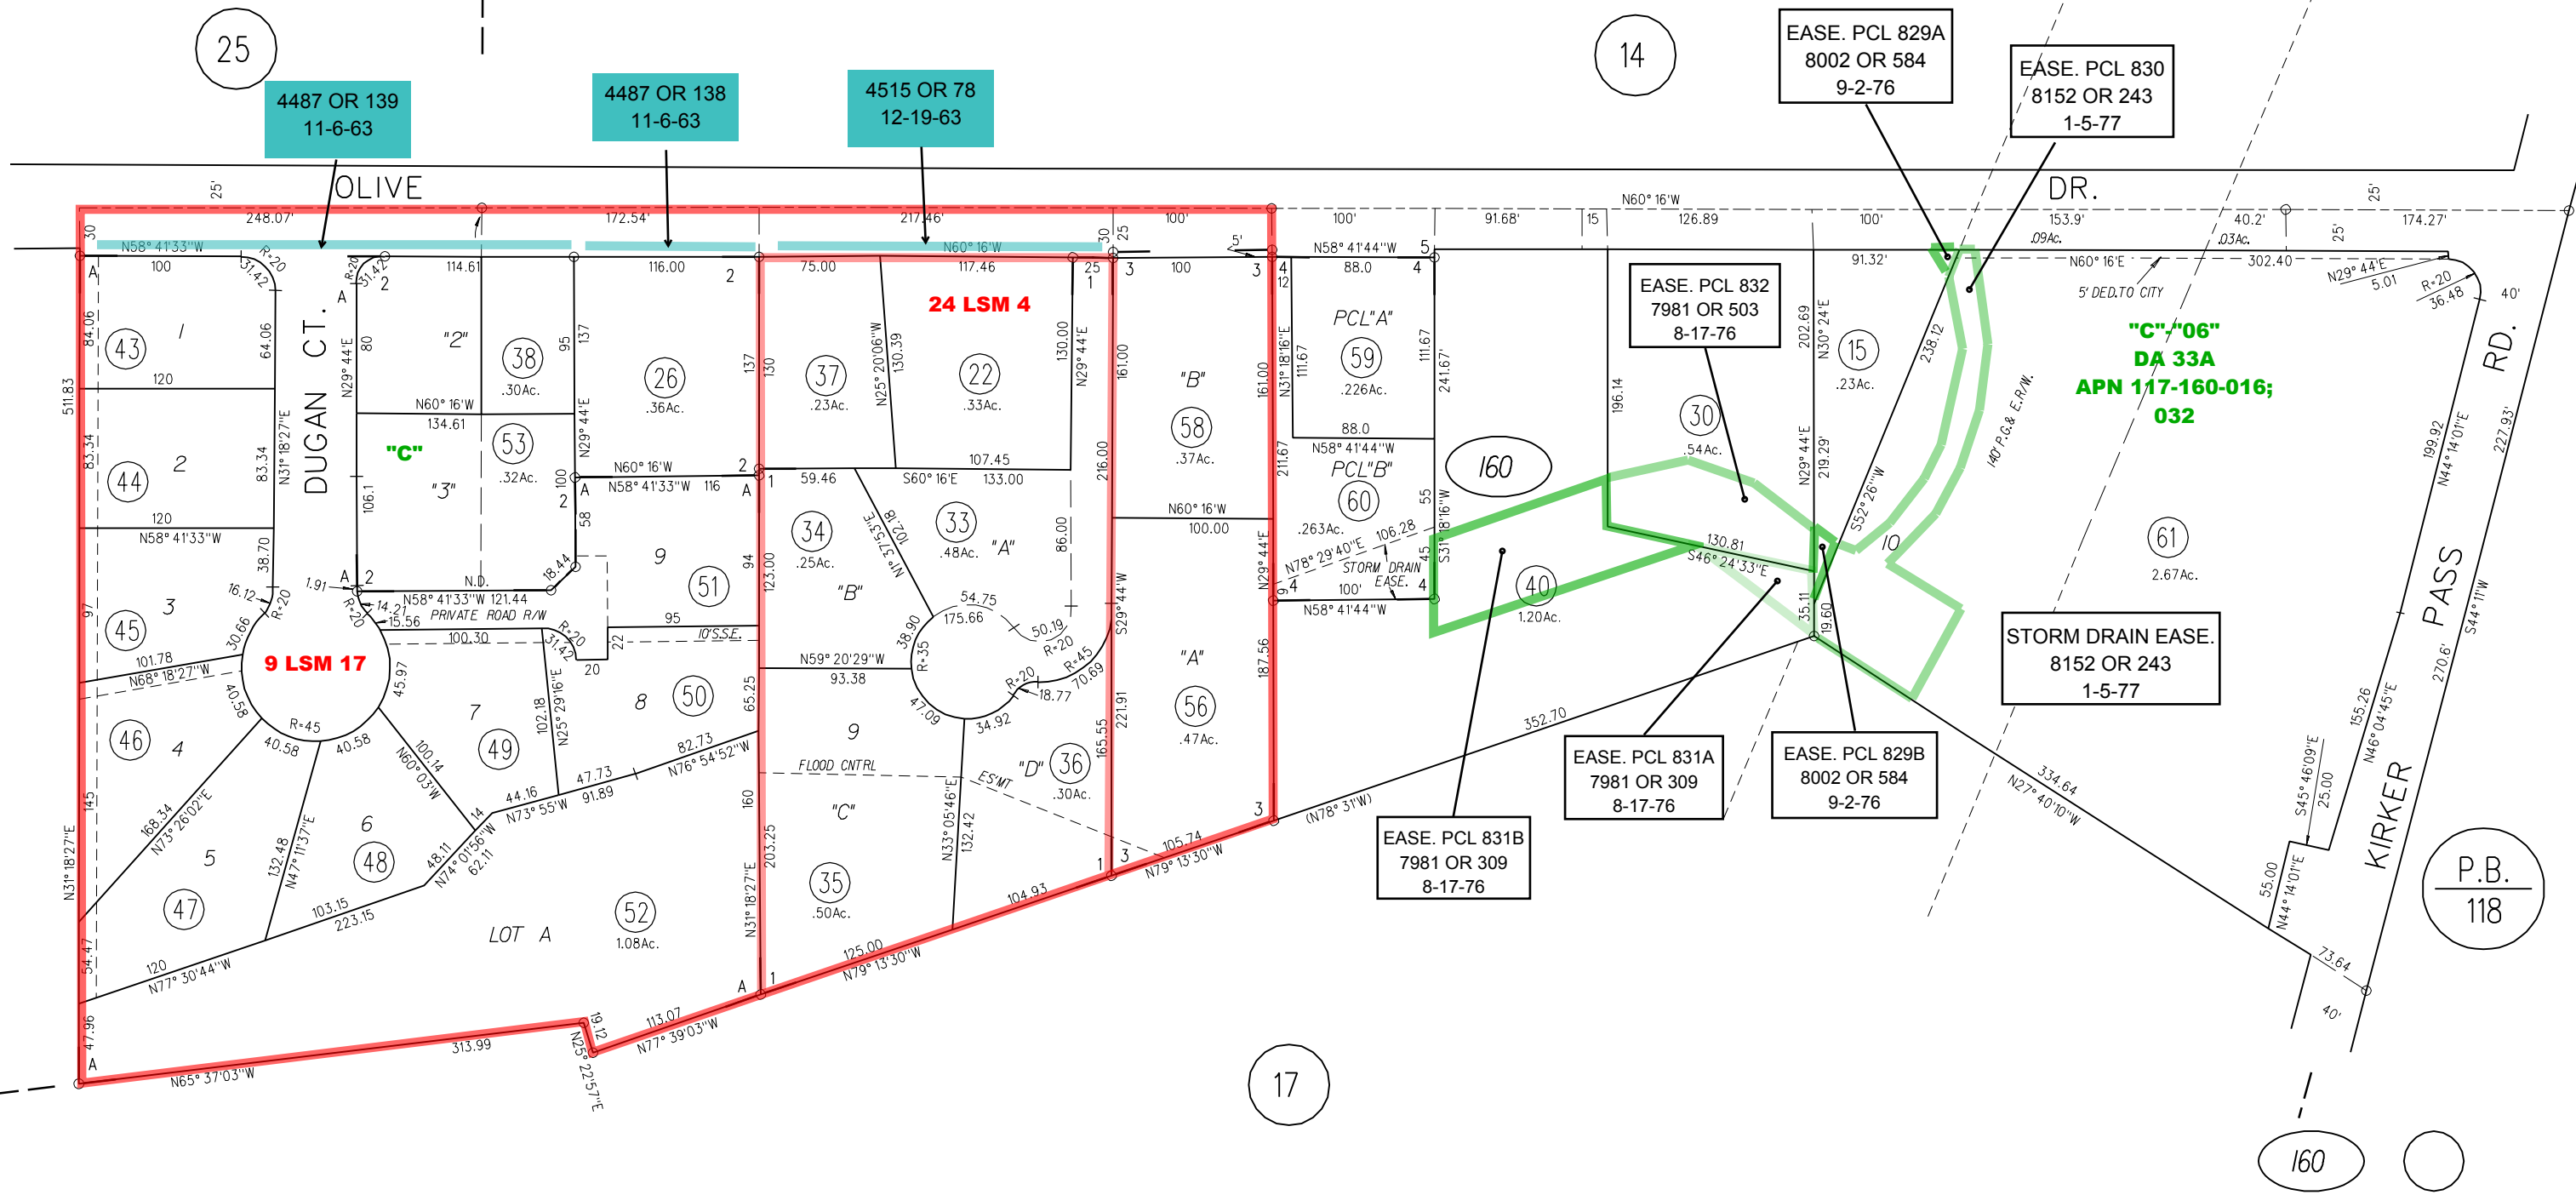


AYERS RANCH SUB'N M.B. 7-170 & 171

- 1- RECORD OF SURVEY 40 LSM 11 2/23/66
- 2- 24 L.S.M. 7 9-18-63
- A-1976 ROLL- TRACT 3273 (DUGAN ESTATES) MB 180-10
- 3- 65P.M.3&4 4-18-78
- 4- 147PM50 7-27-90

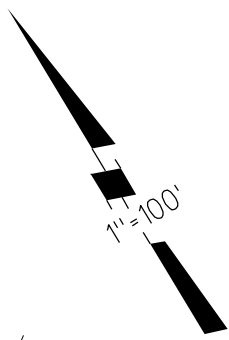

NOTE: THIS MAP WAS PREPARED FOR ASSESSMENT PURPOSES ONLY. NO LIABILITY IS ASSUMED FOR THE ACCURACY OF THE INFORMATION DELINEATED HEREON. ASSESSOR'S PARCELS MAY NOT COMPLY WITH LOCAL LOT SPLIT OR BUILDING SITE ORDINANCES.